


ELEVATION LOOKING FROM FRONT WALL ONTO ENSUITE GLASS WALL

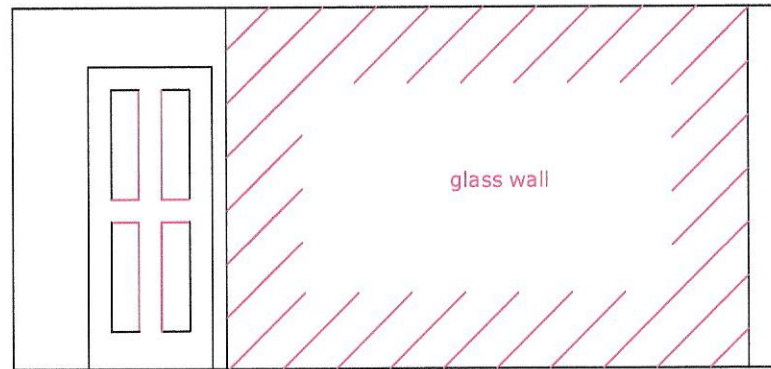

ch 2390

Applicant: Glenn Dunn	Location: 42 Mornington Terrace London, NW1 7RT	Scale: 1 :50	Date: 19/06/15
Title: 2nd Floor - Front Room Proposed Elevation onto Glass Wall		Drg No: GSD204	Version: A