

1 3D VIEW - SERVICE DROP TO CHILLED CABINETS




PHOTOGRAPHY OF PROTOTYPE SERVICE DROP 1



PHOTOGRAPHY OF PROTOTYPE SERVICE DROP 2

SOLID GALVANISED METAL SHEET TO CLOSE OFF SERVICE DROP

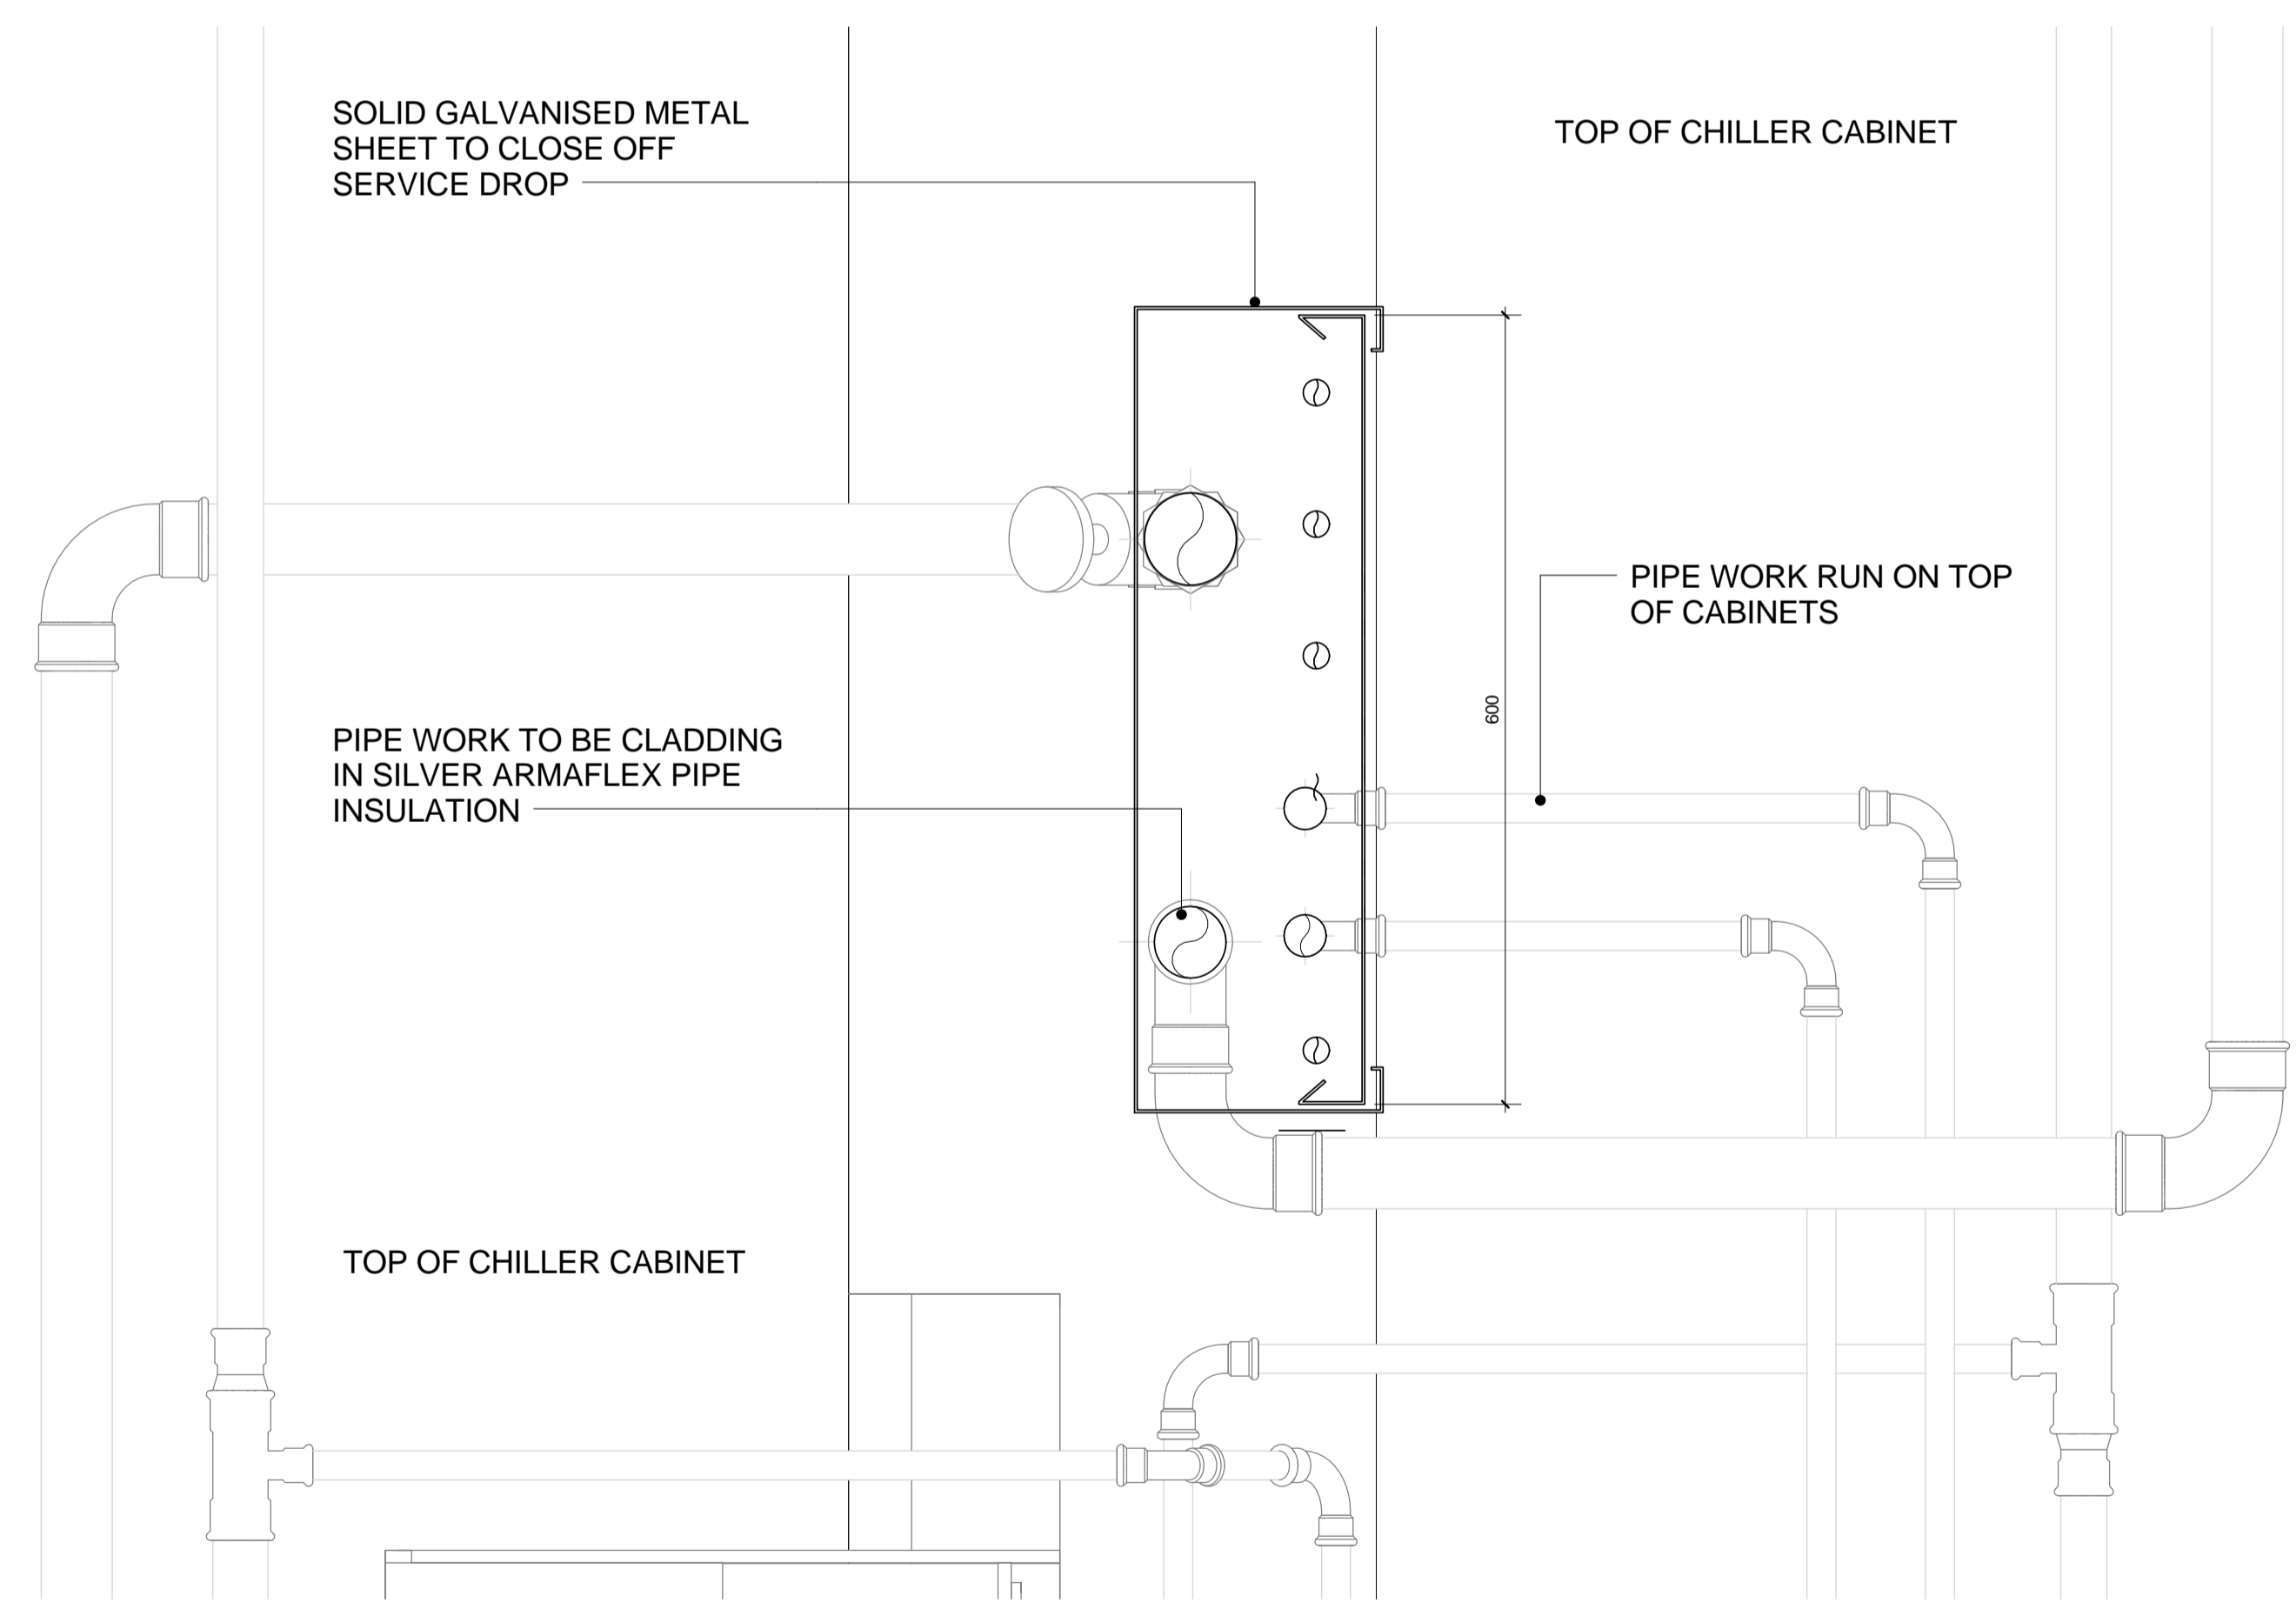

2 PLAN - SERVICE DROP TO CHILLED CABINETS
1:5

PROJECT
WAITROSE KINGS CROSS

TITLE
CHILLED CABINET SERVICE DROP DETAIL

DRAWING NO:	REV:	SCALE @ A1
11-008 - AD(P)-008	-	1:5
BY:	CHK:	DATE:
EOC	GA	30.06.15

INFORMATION

B+R ARCHITECTS
 SuncourHous 18- EsseRoa Londo N1
 T 020 3287 0808E design@bandr-
 www.bandr-arch.com