




1 DETAIL 1 - CONNECTION TO NEW ROOF PURLIN WITH THE EAST HANDYSIDE CANOPY
SCALE 1:5

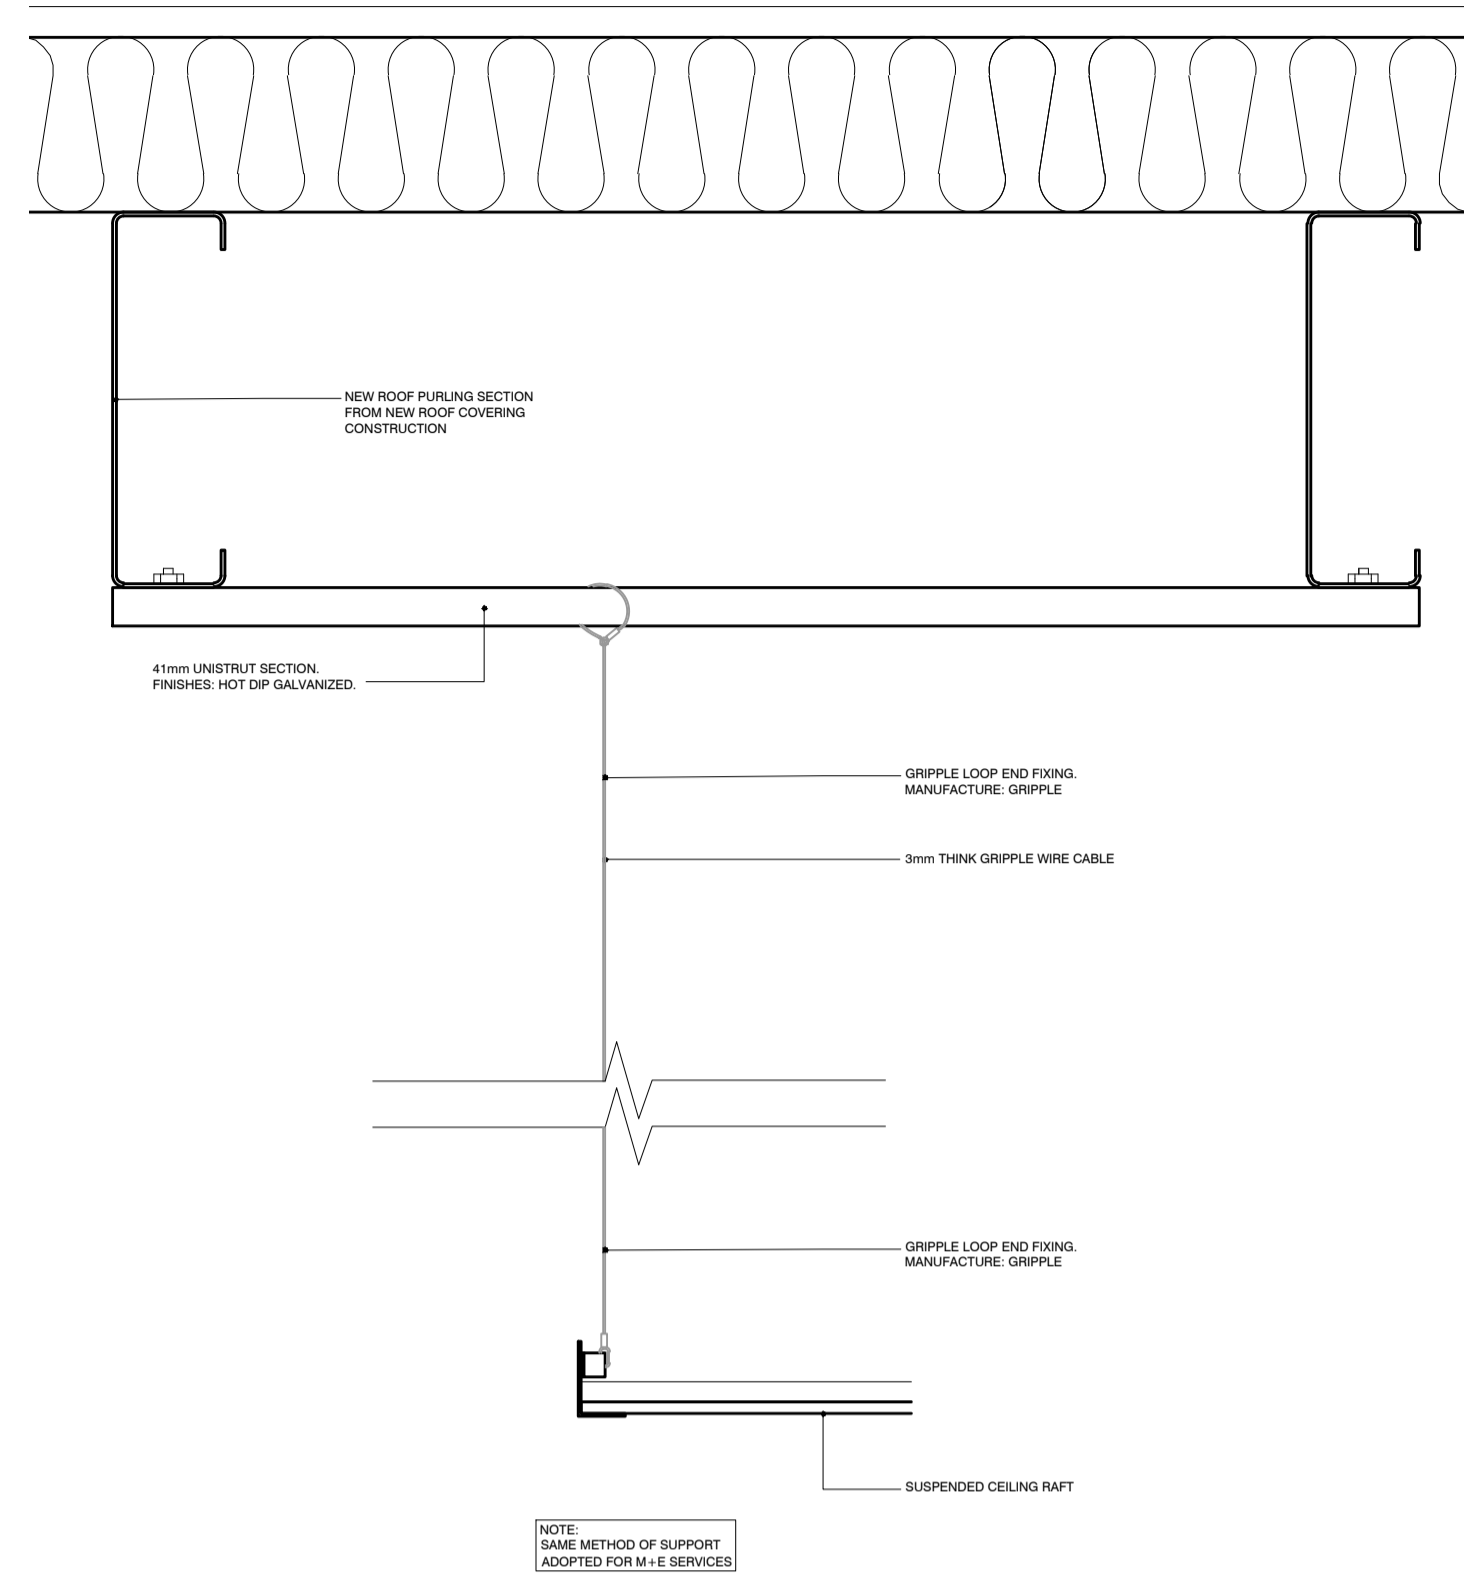


6 DETAIL 6 - CONNECTION TO NEW ROOF PURLIN WITH THE EAST HANDYSIDE CANOPY
SCALE 1:5

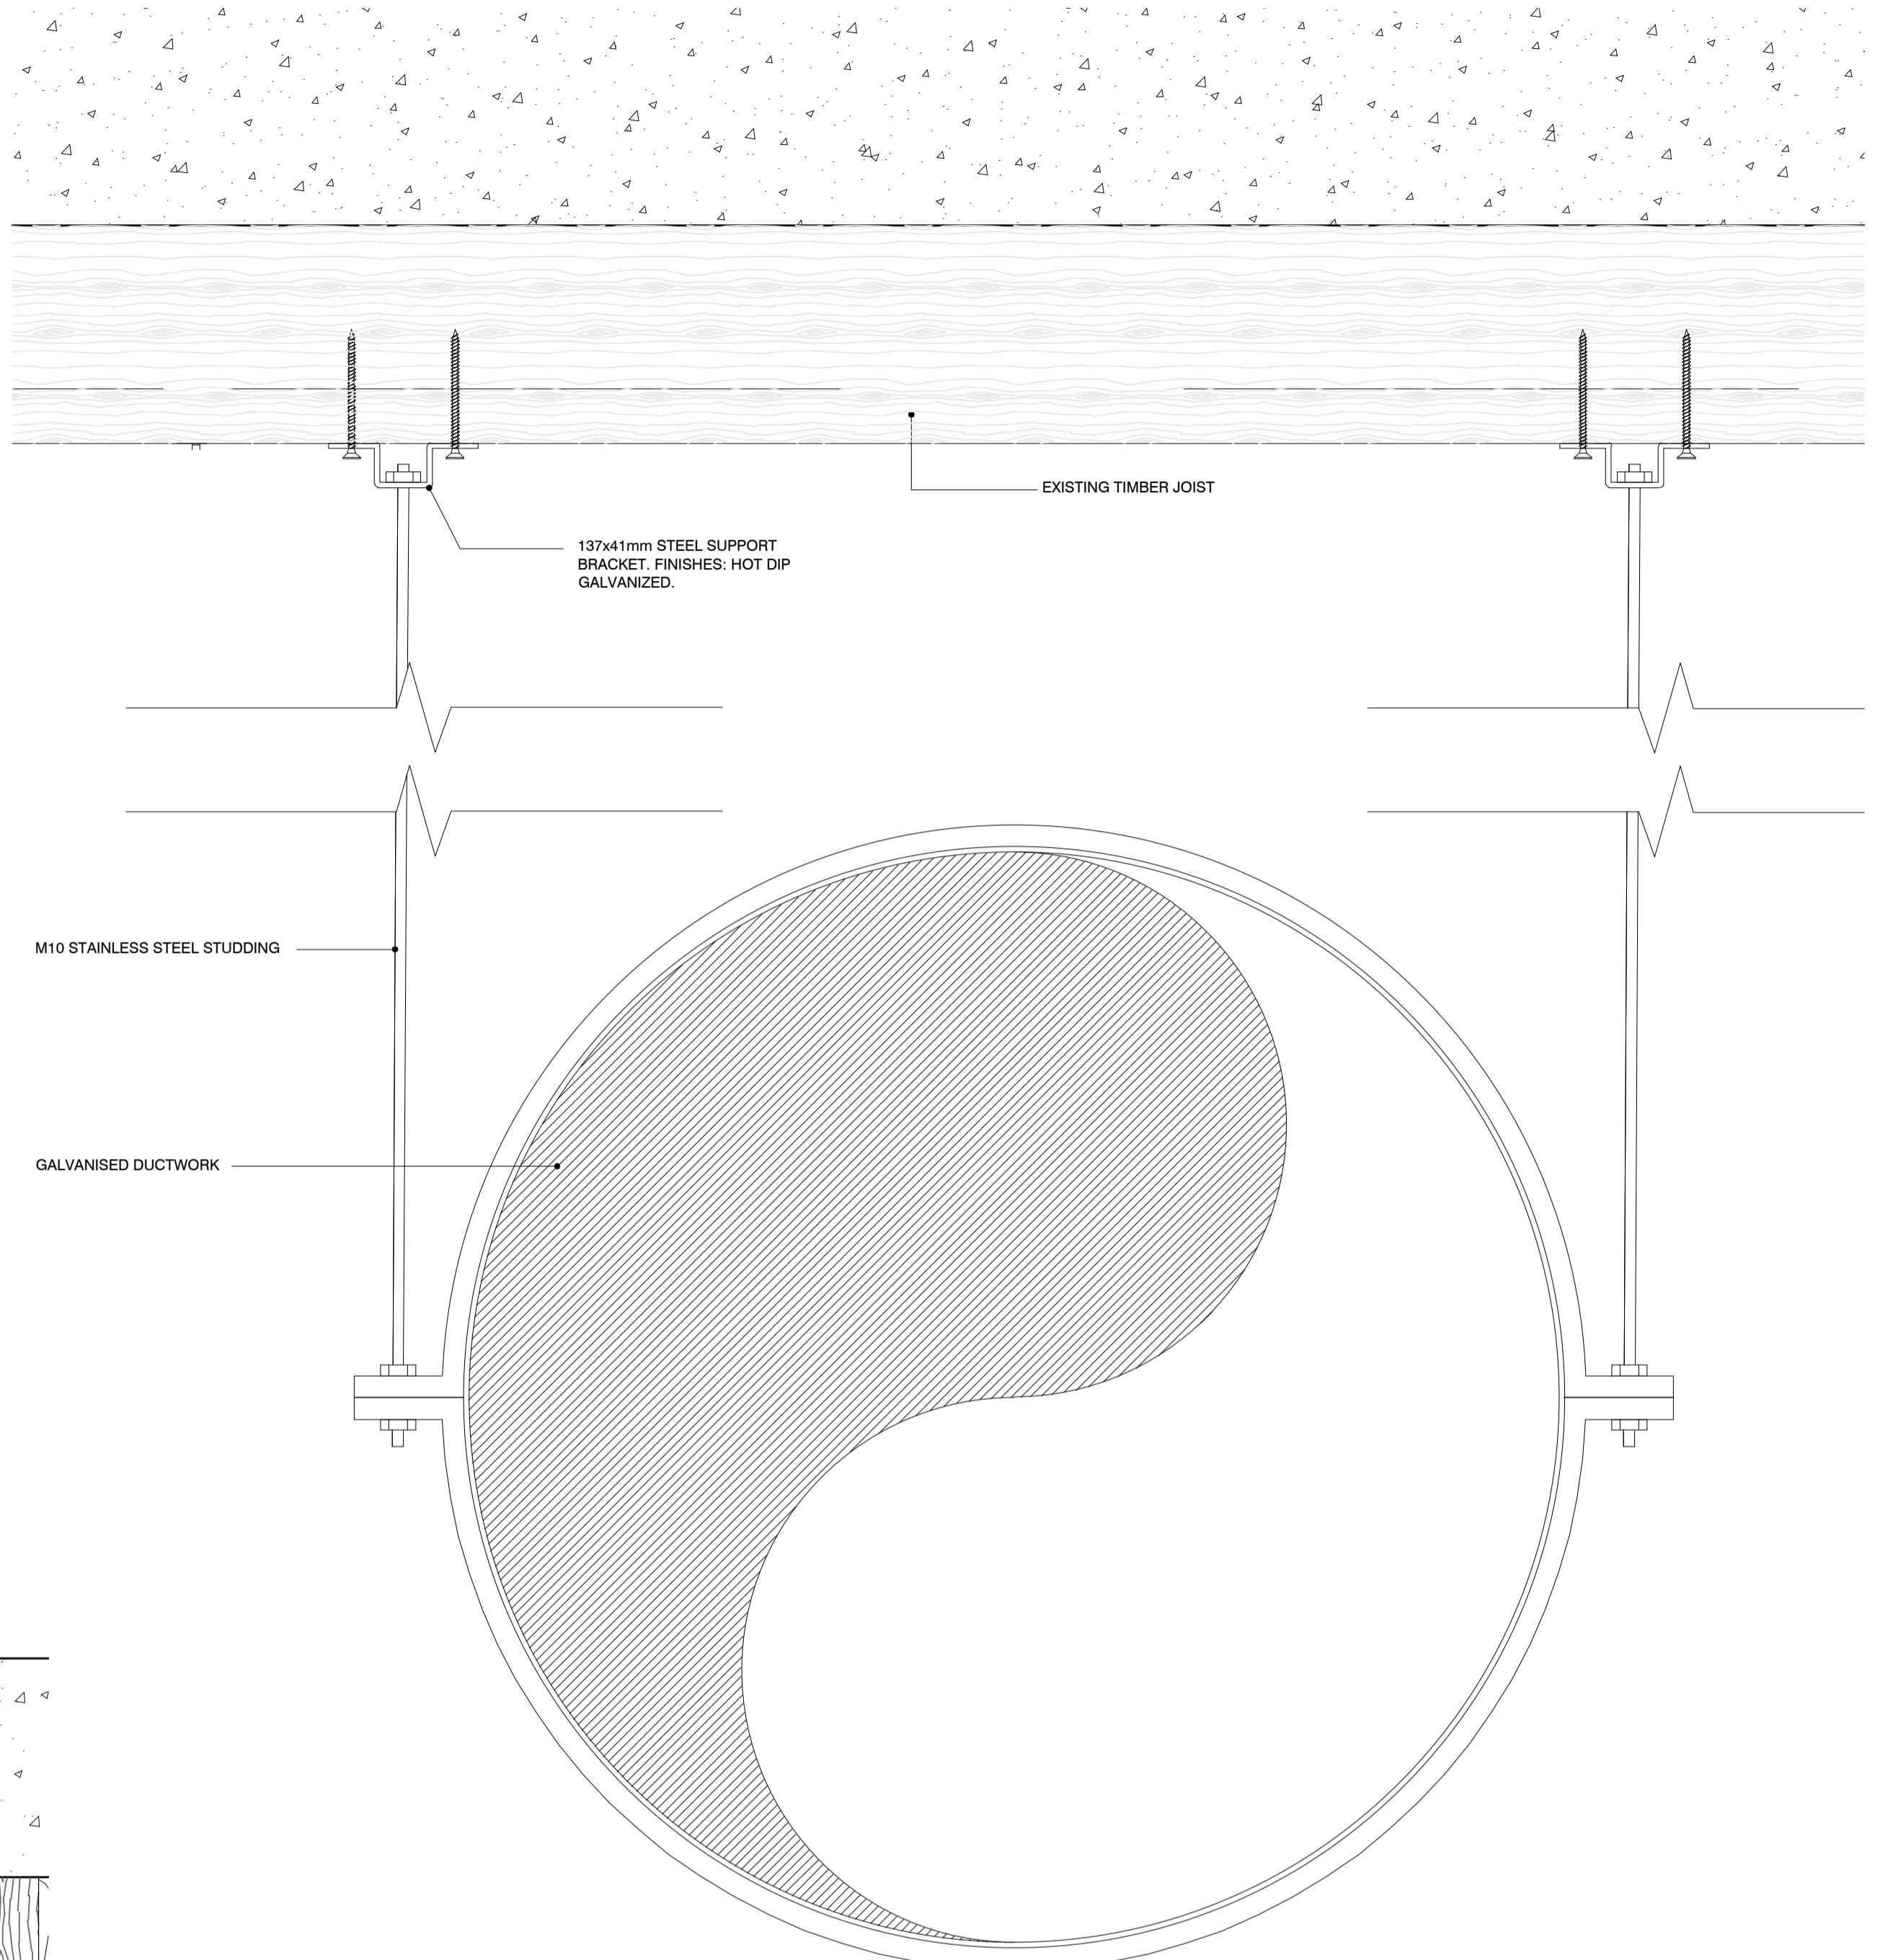


2 DETAIL 2 - CONNECTION TO EXISTING TIMBER JOISTS WITH THE MIDLANDS GOODS SHED
SCALE 1:5

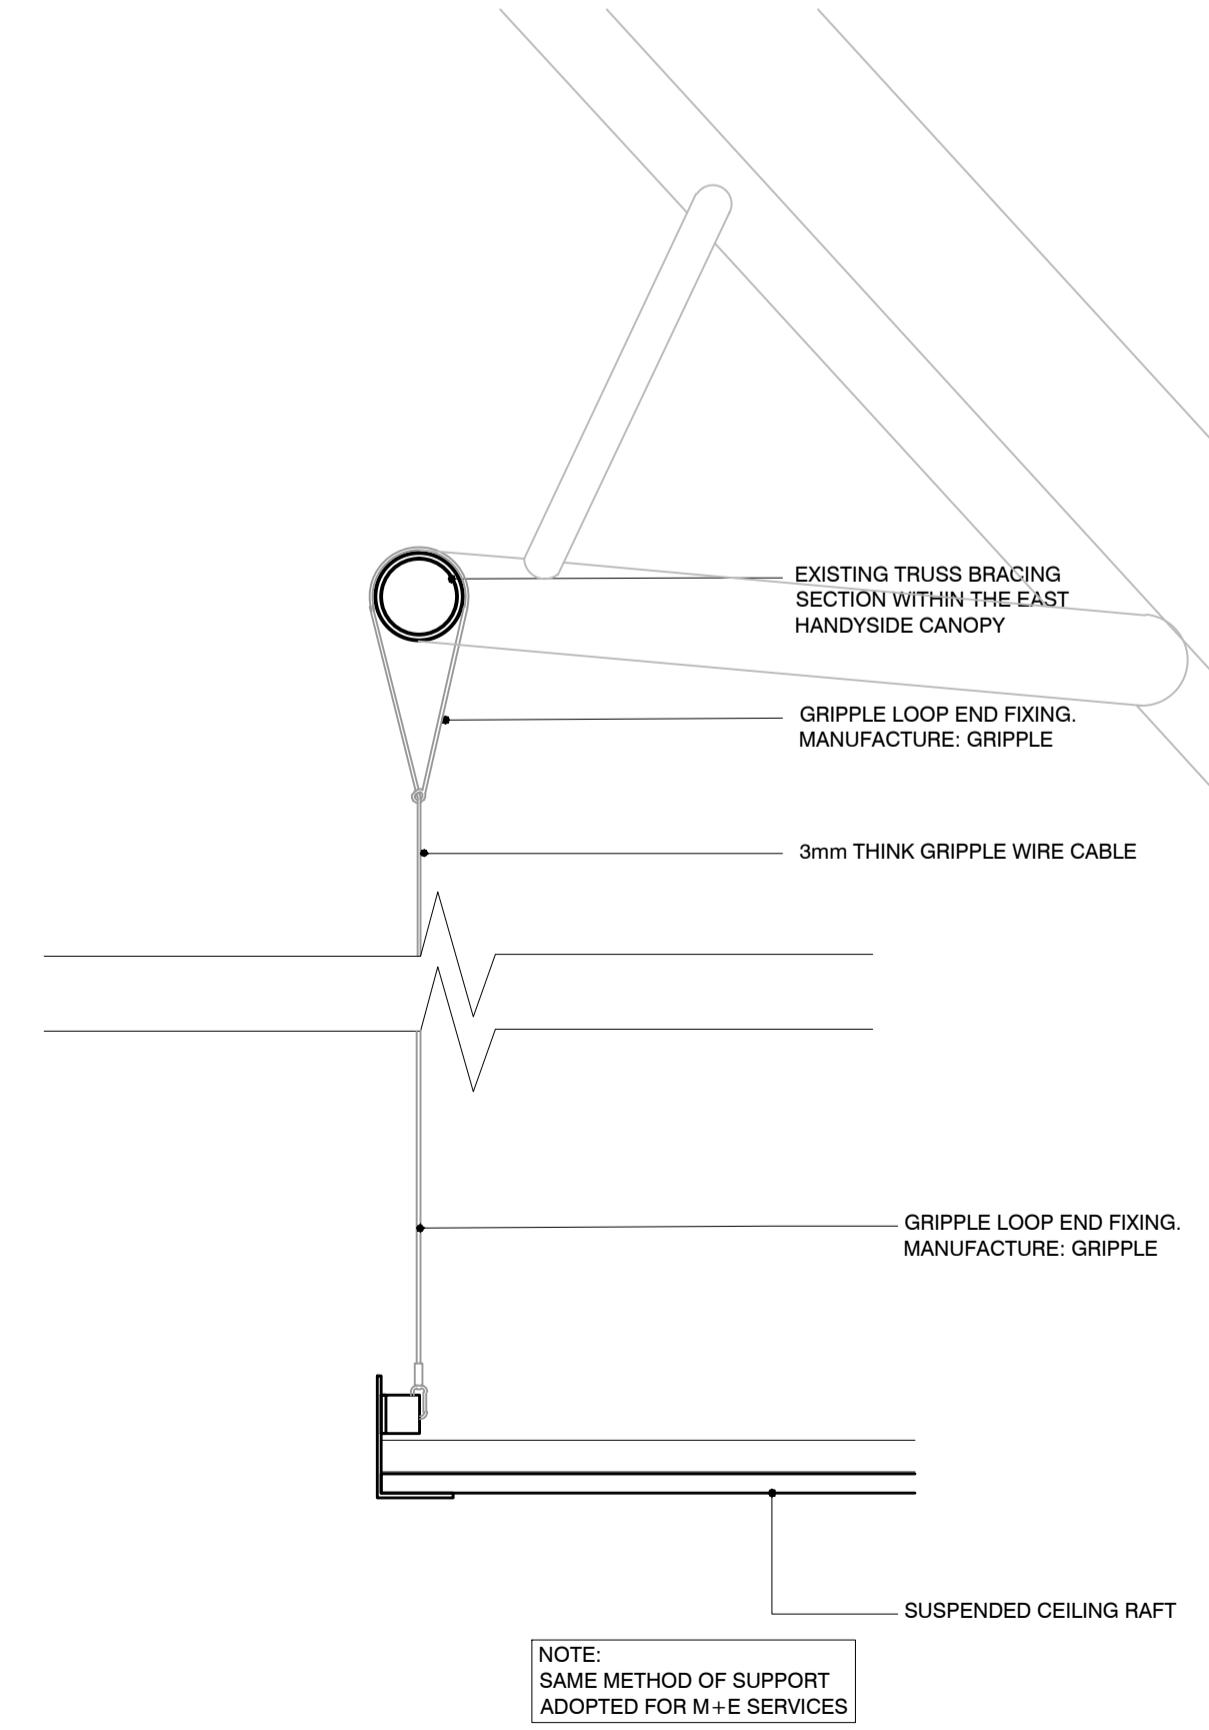

3 DETAIL 3 - CONNECTION TO EXISTING TRUSS WITHIN THE EAST HANDYSIDE CANOPY
SCALE 1:5

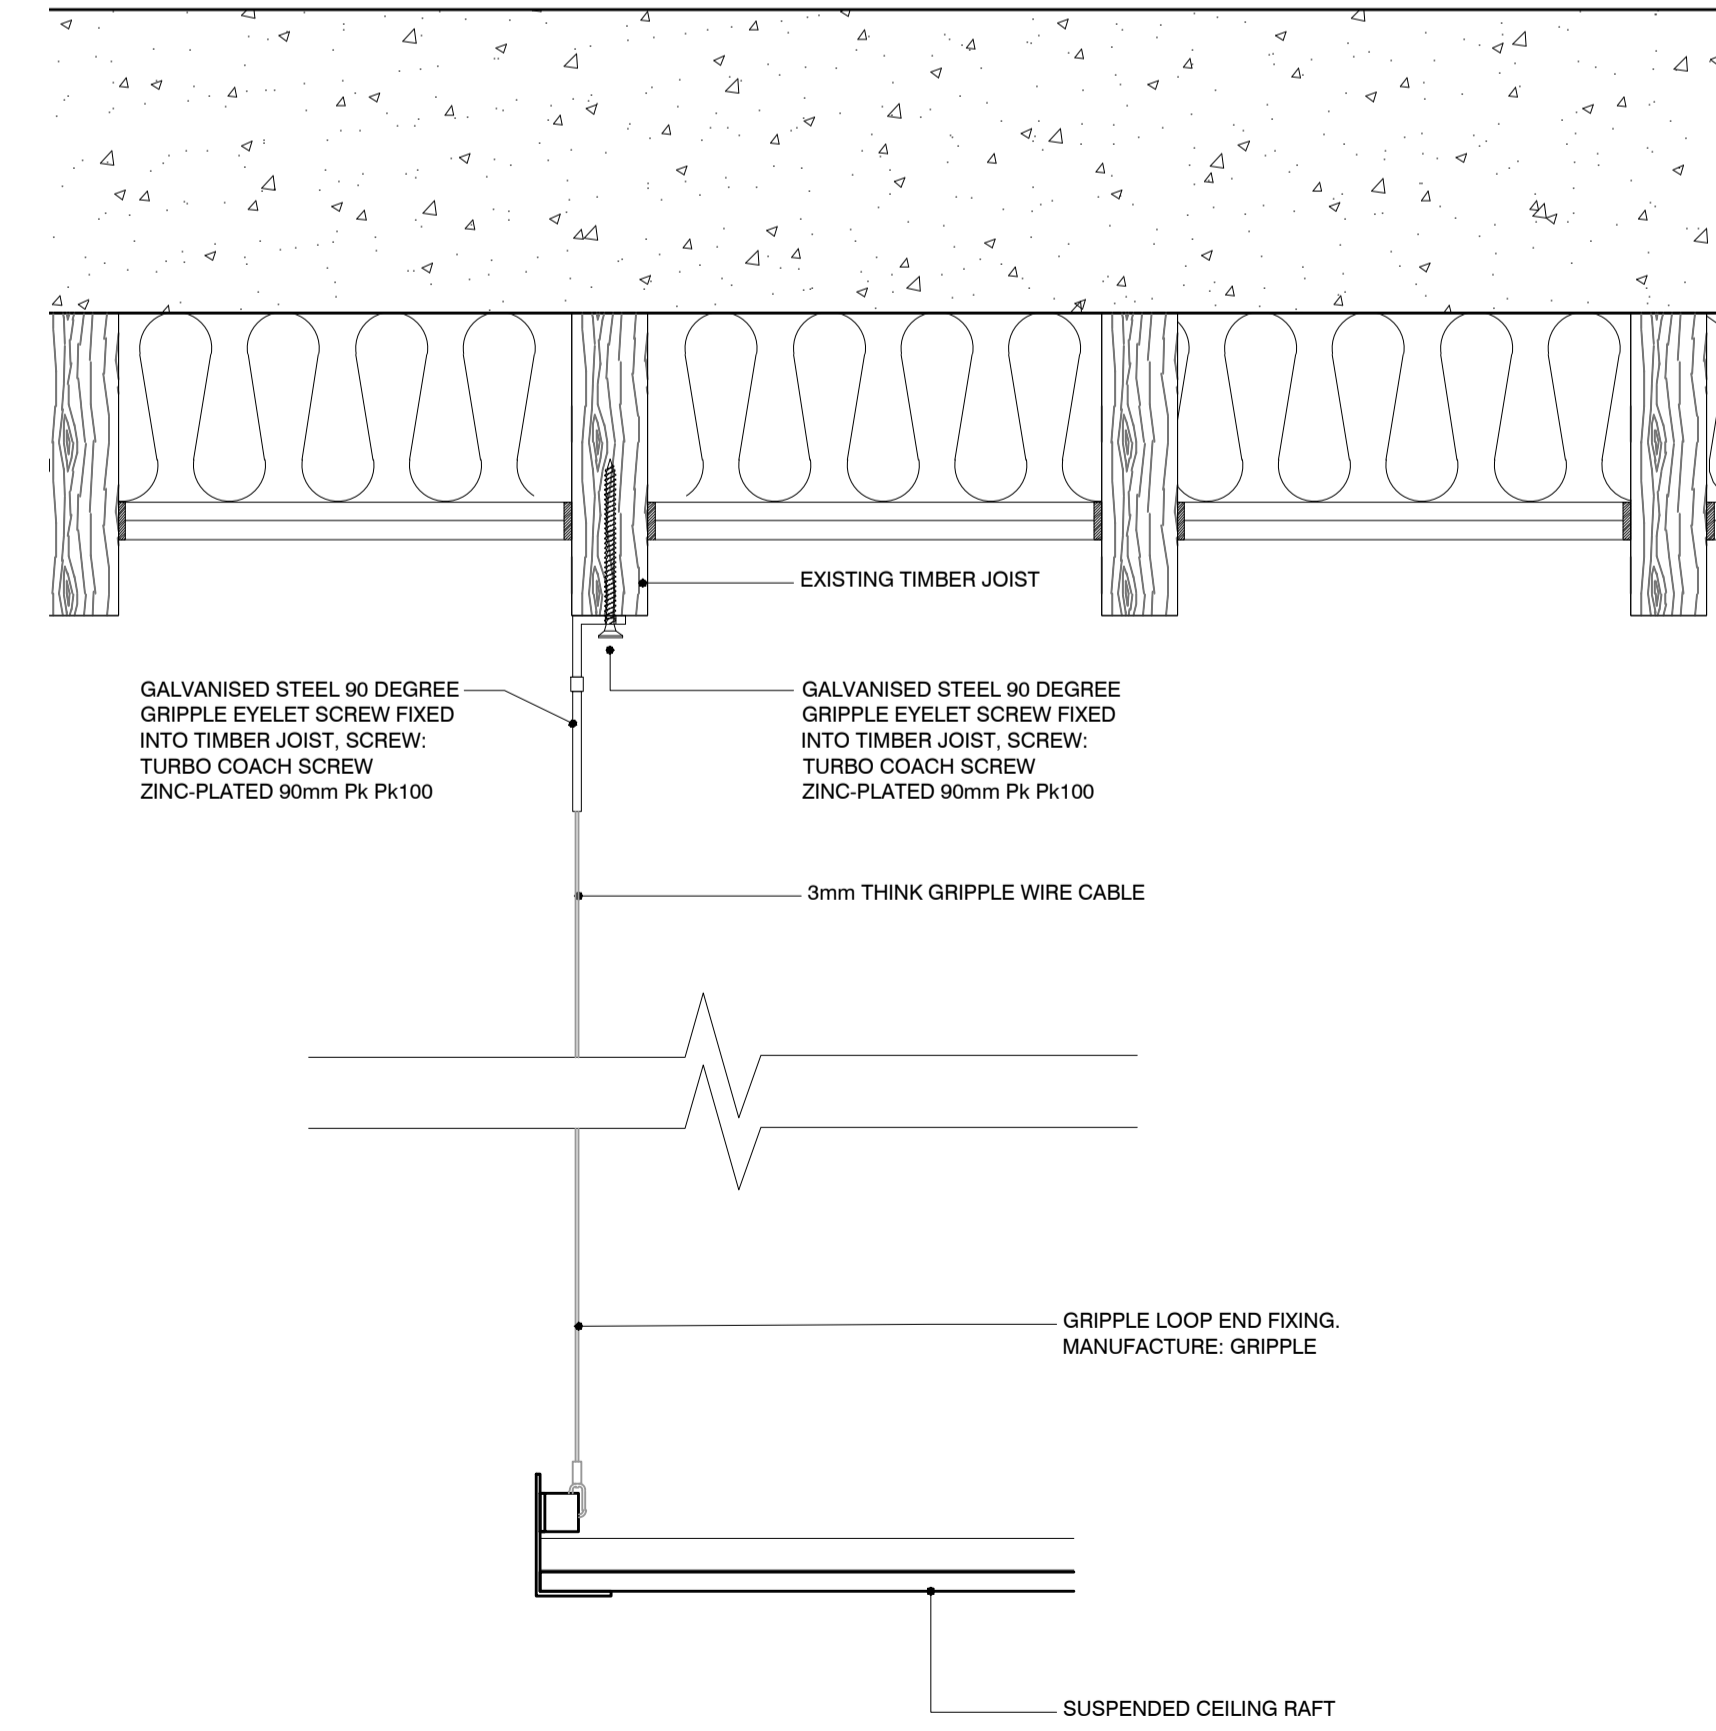

4 DETAIL 4 - CONNECTION TO EXISTING TIMBER JOISTS WITH THE MIDLANDS GOODS SHED
SCALE 1:5

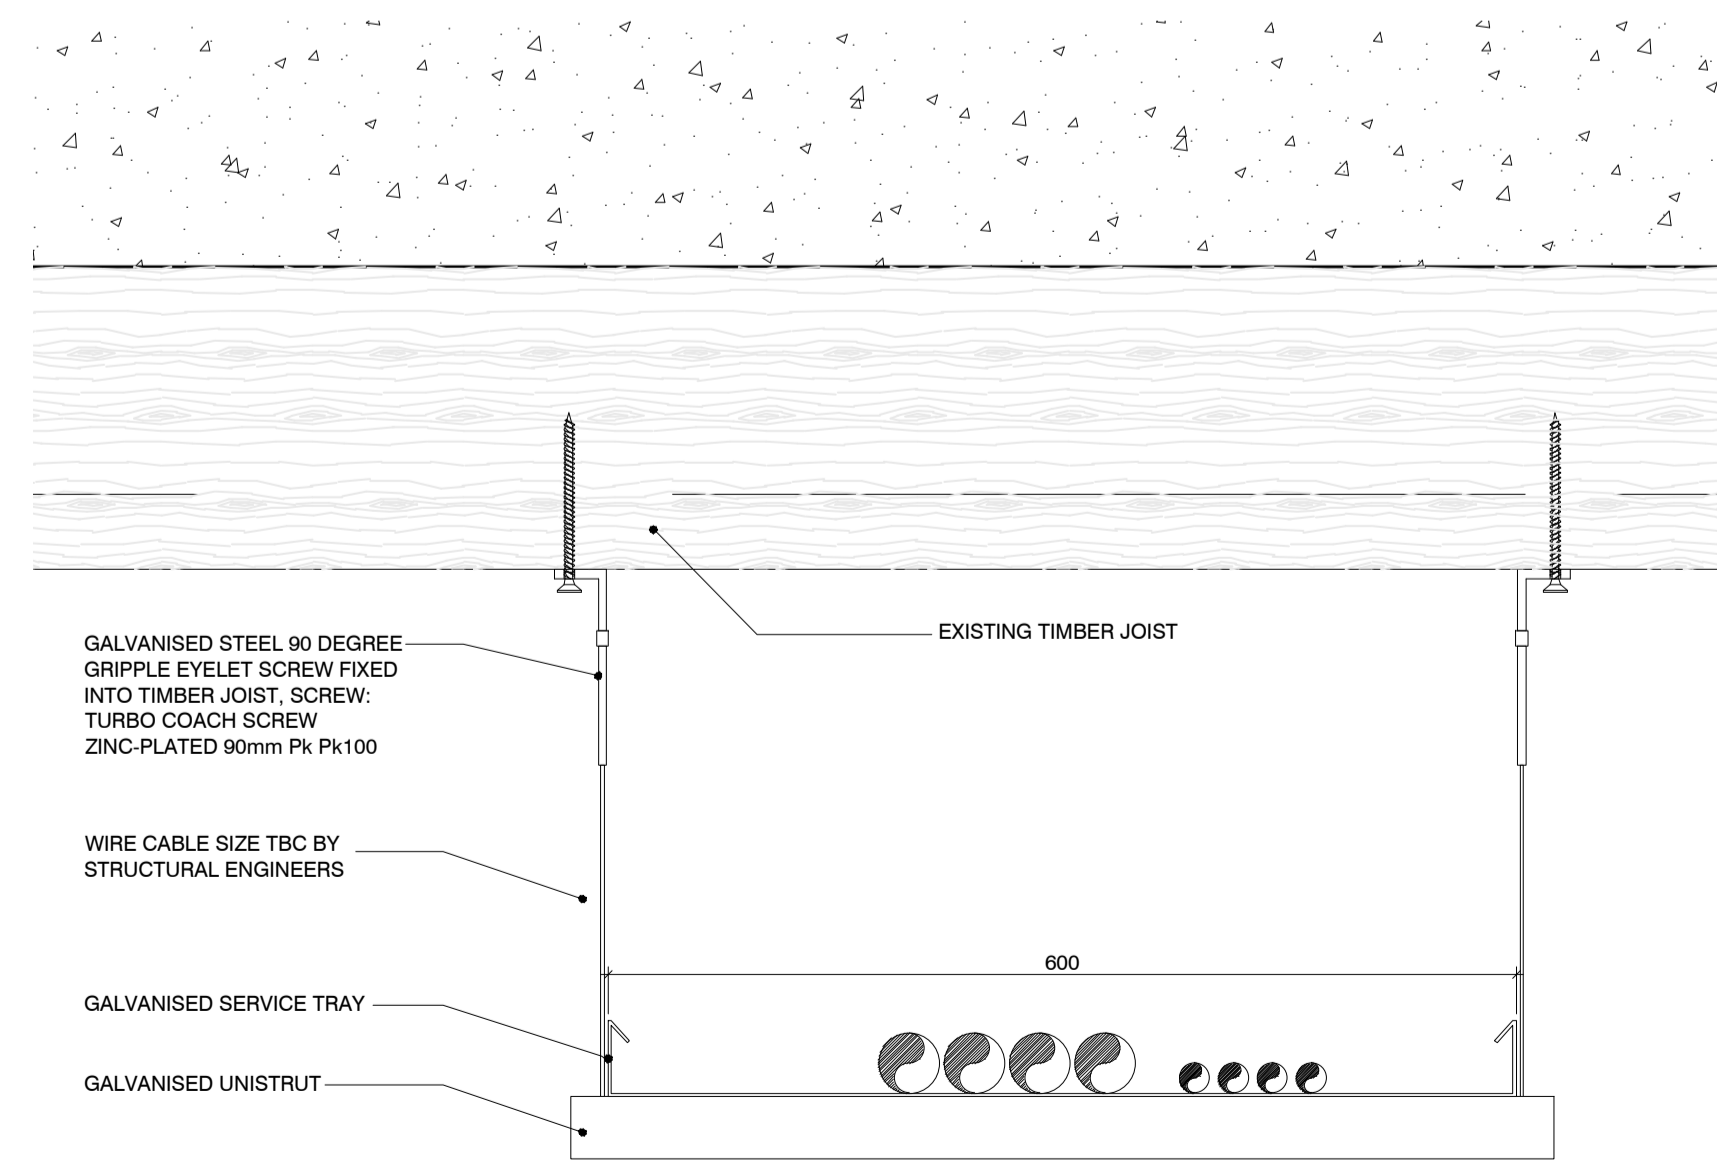

5 DETAIL 5 - CONNECTION TO EXISTING TIMBER JOISTS WITH THE MIDLANDS GOODS SHED
SCALE 1:5

REV: A BY: GA CHK: GA DATE: 30.06.15
AMENDED TO PROVIDE ADDITIONAL INFORMATION REQUESTED.

PROJECT
WAITROSE - KINGS CROSS
MIDLAND GOODS SHED

TITLE
TYPICAL FIXING DETAILS
TO HERITAGE STRUCTURE

DRAWING NO:	REV:	SCALE @ A1
11-008-AD(P)-006	A	1:5

BY:	CHK:	DATE:
CA	CA	01.05.15

KEYS USED IN THIS DRAWING:

INFORMATION

B+R ARCHITECTS
Suncourt House 19-26 Essex Road London N1 8LN
T 020 3227 0800 E design@bandr-arch.com
www.bandr-arch.com