



Scale: 1.50 at A1 + 1.100 at A3

7-15 Camden Road
London NW1 9LQ

Existing Plans +
Sections


1506.02.C

Scale: 1.50 at A1, 1.100 at A3
Drawn: ef
Date: March 2015


Evan Ferguson Architects
Manor Farm, Helperthorpe
Malton, N.Yorks YO17 8TQ

Tel. 01944 738 255
evan@eferguson7.orangehome.co.uk


SECTION BB

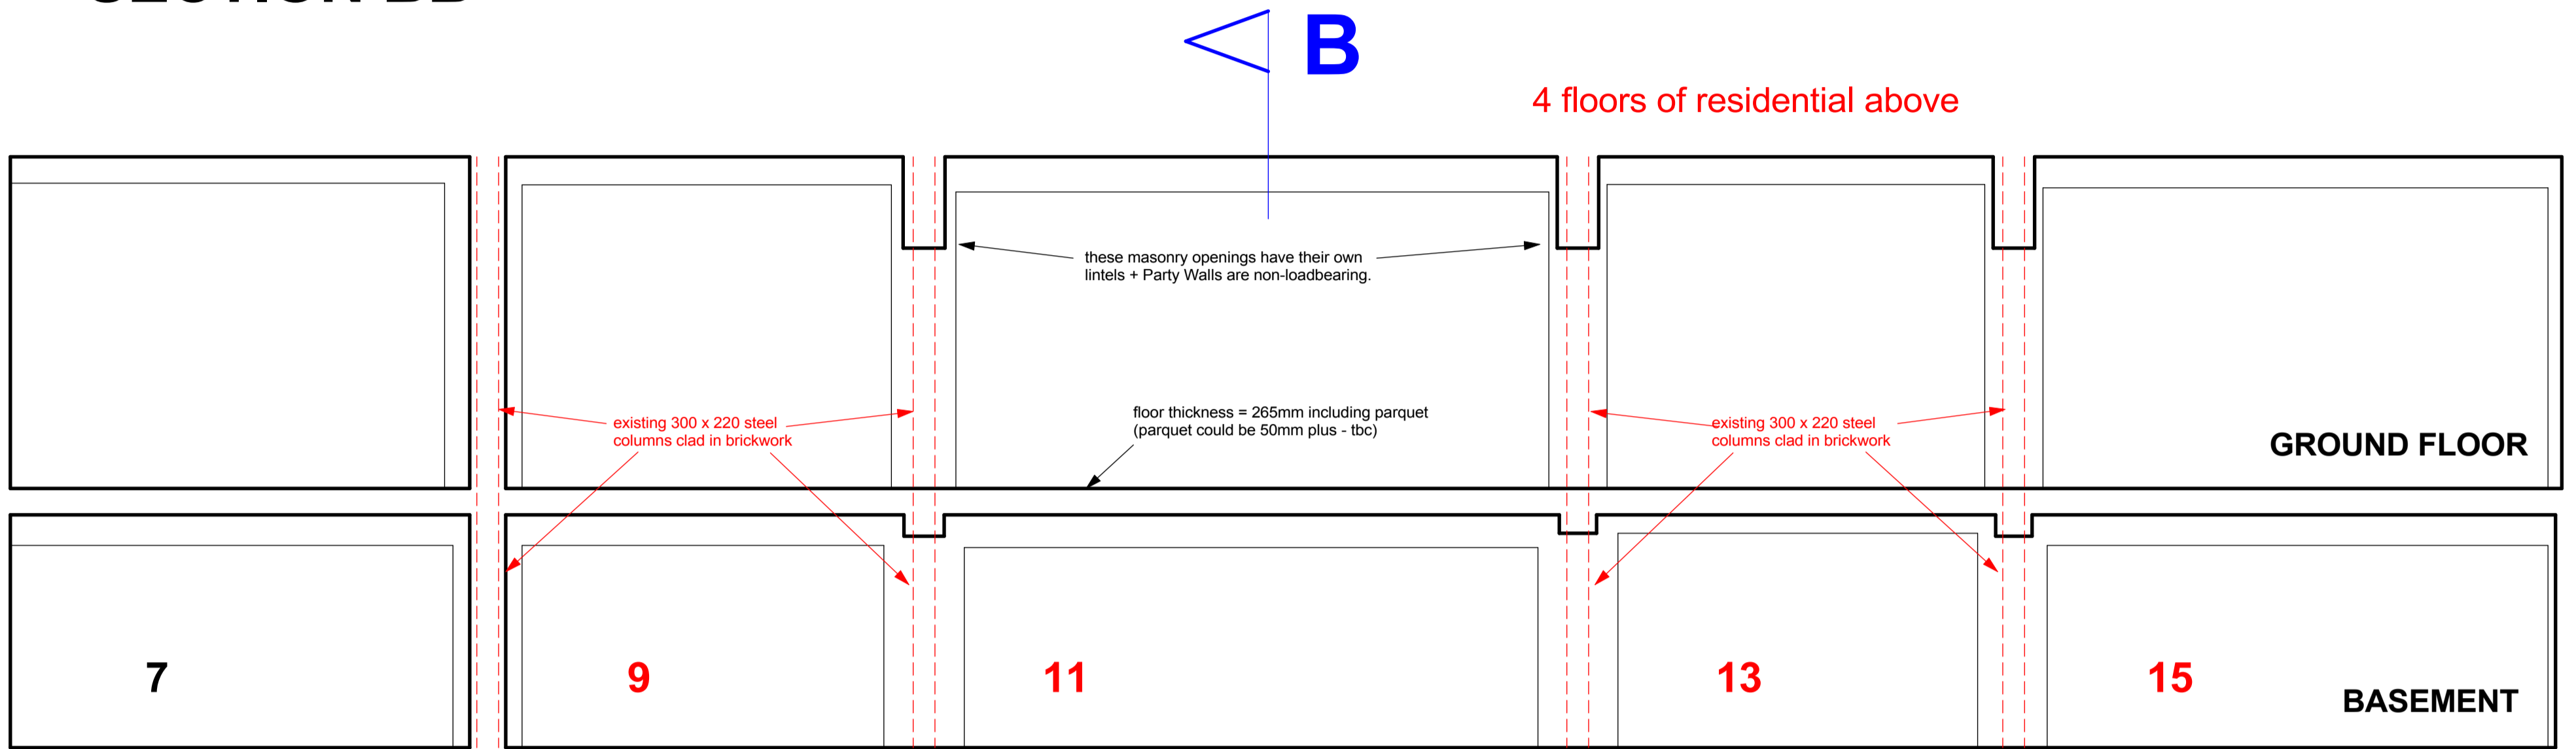

SECTION AA

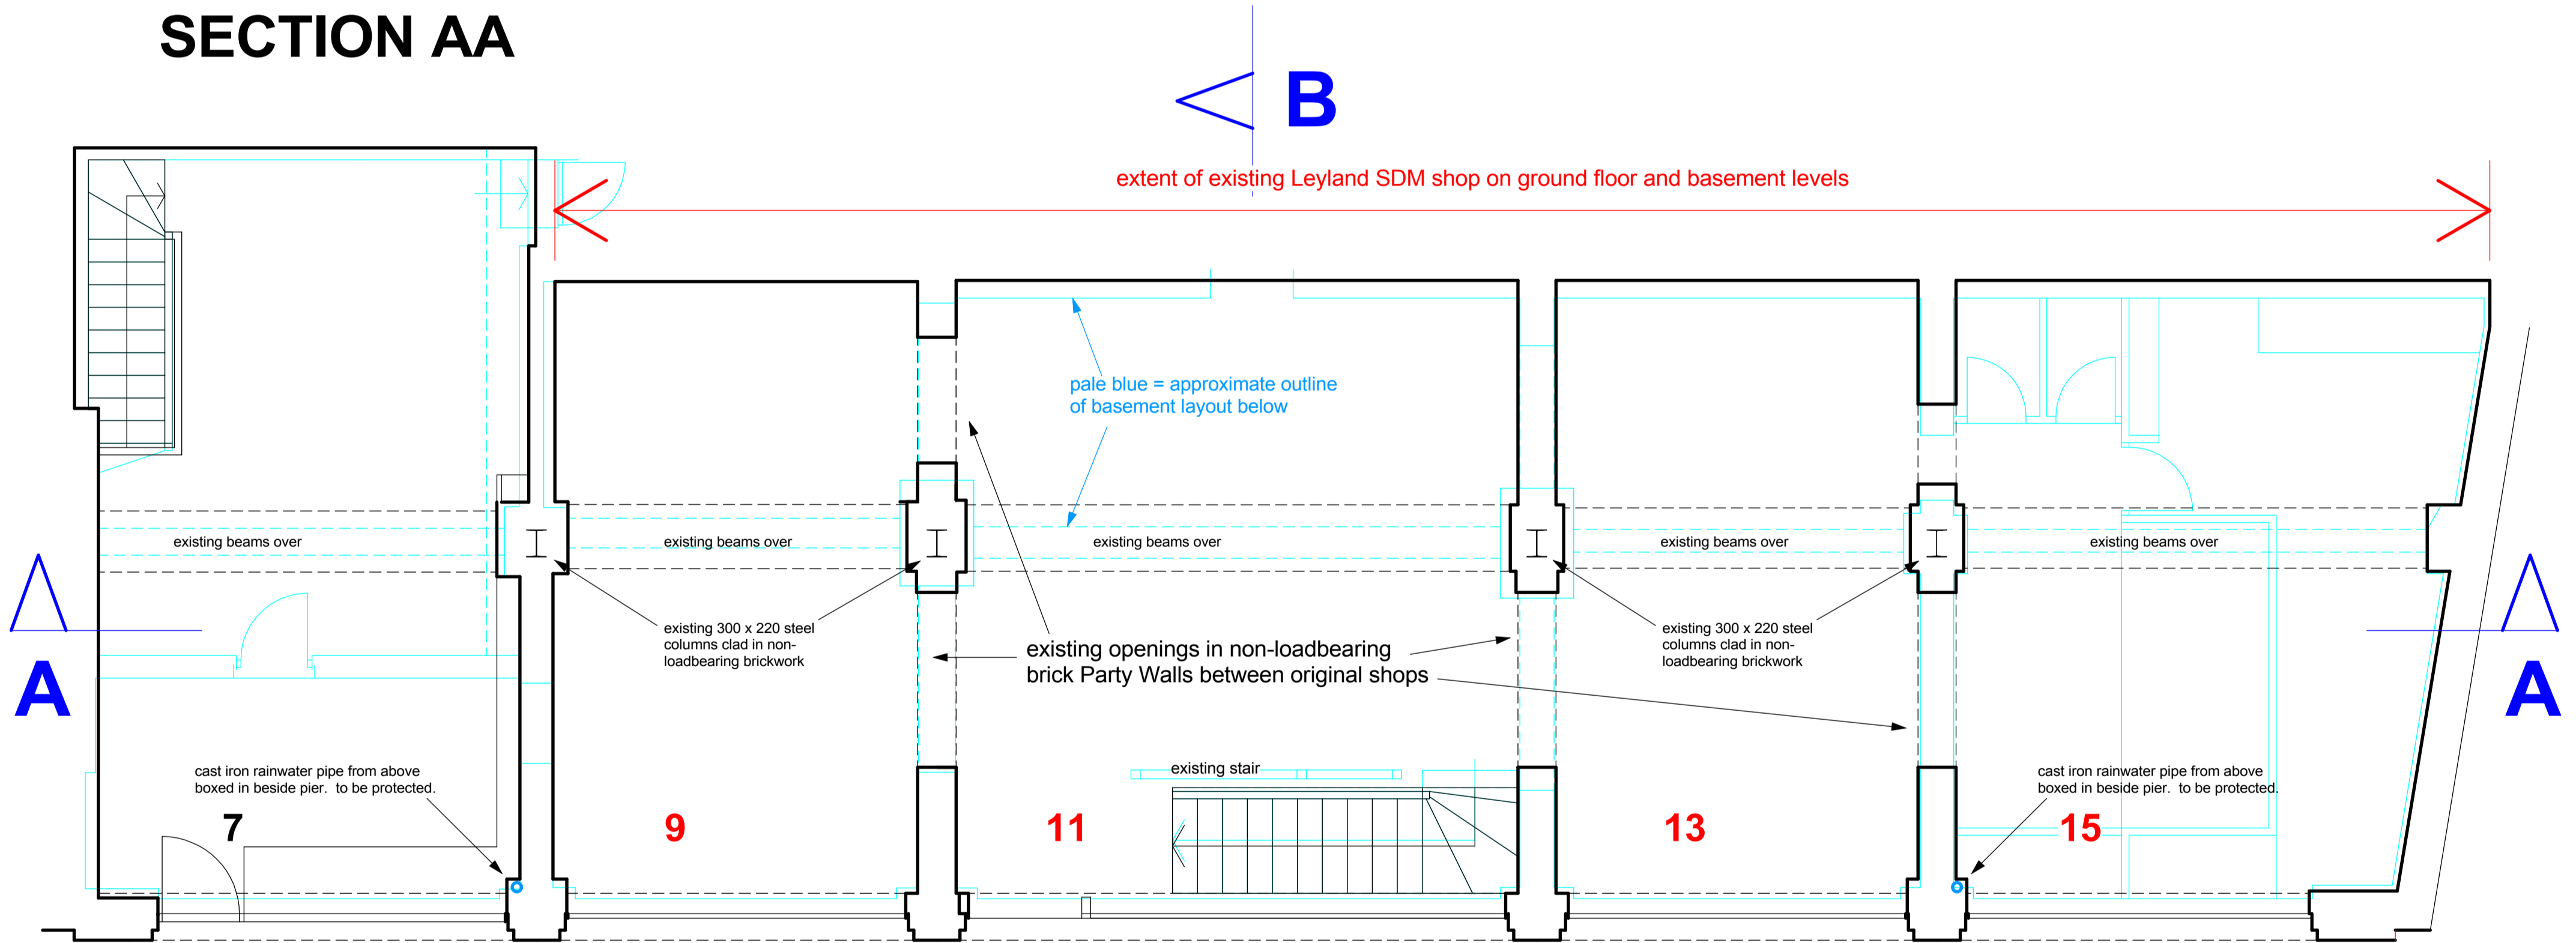

GROUND FLOOR

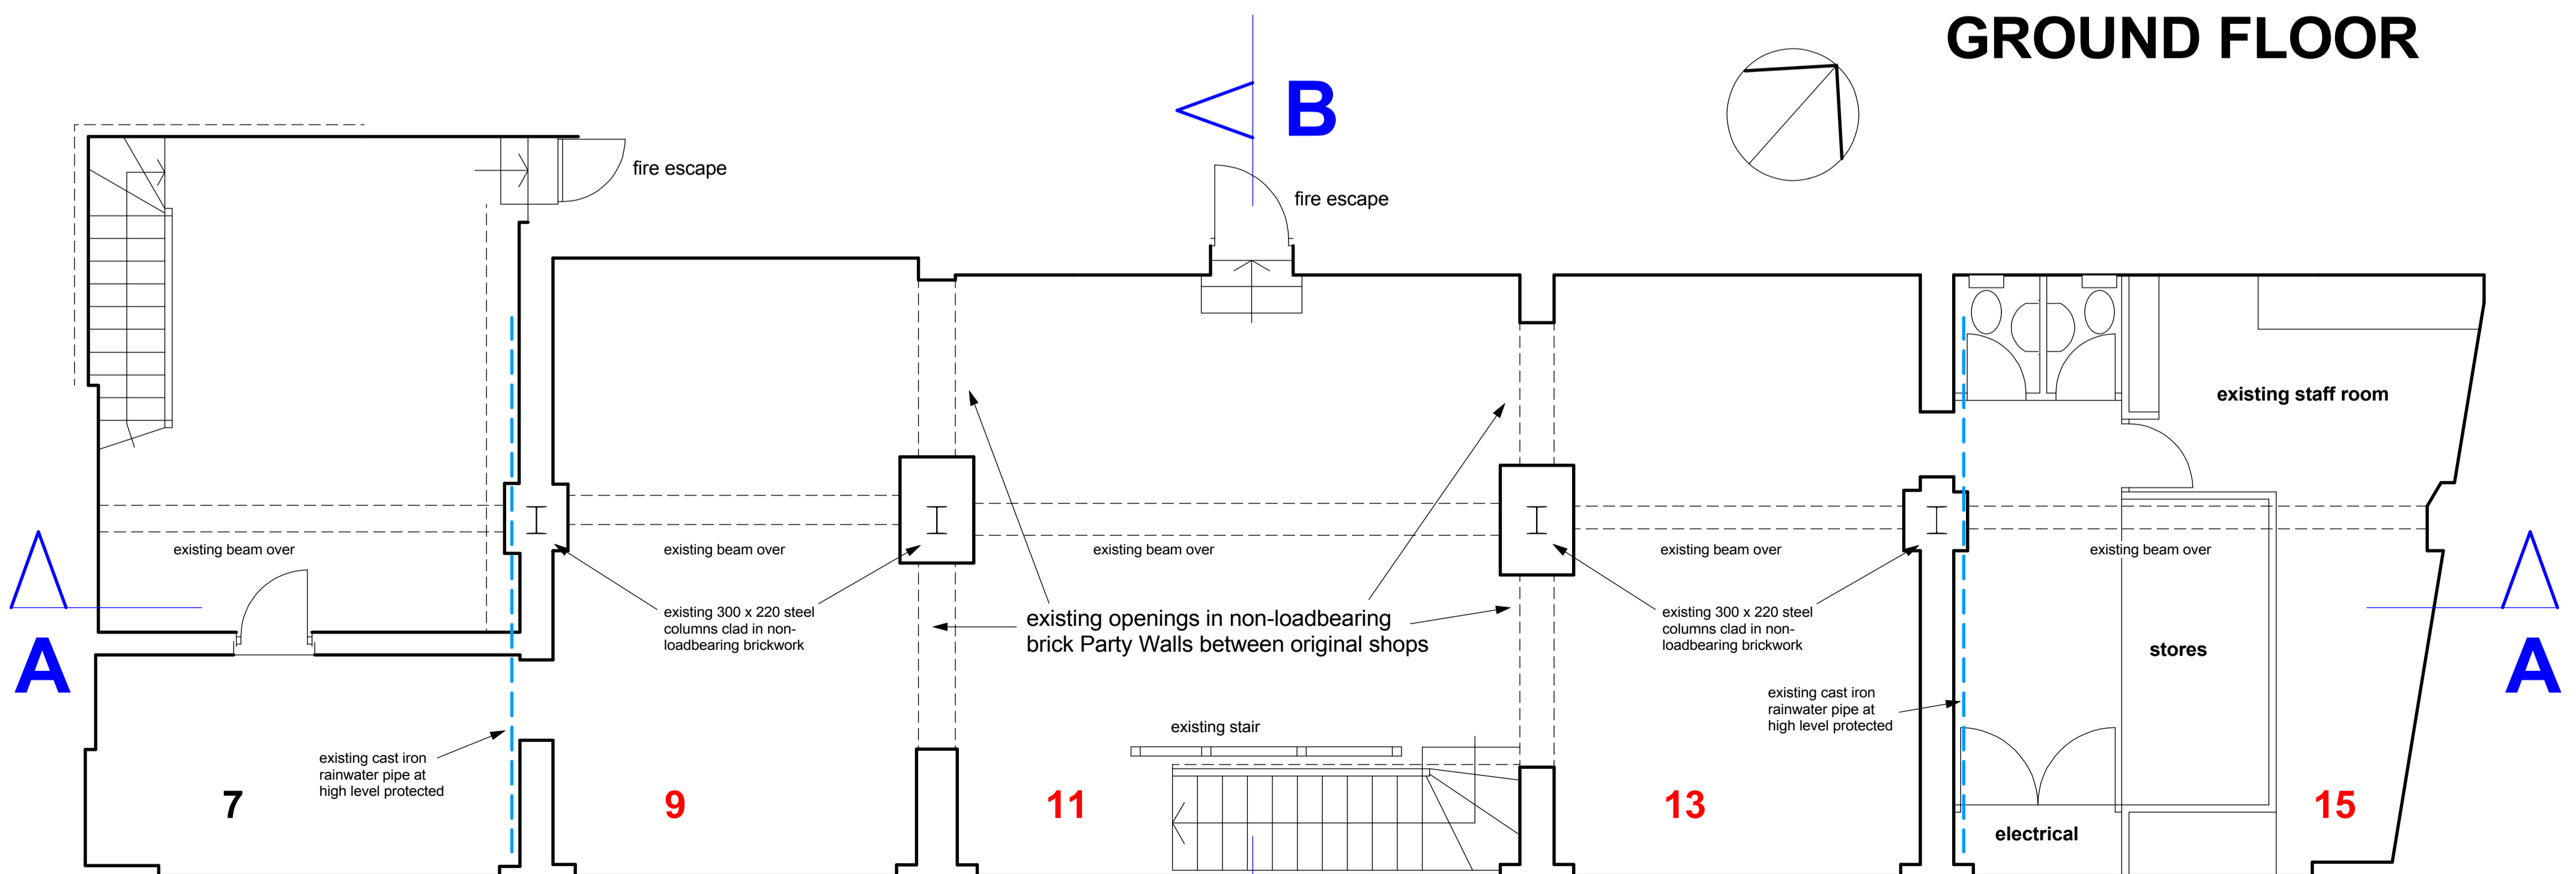

Scale: 1.50 at A1 + 1.100 at A3

BASEMENT