




## LOCATION PLAN


1.1250 at A1  
1.2500 at A3

Ordnance Survey, (c) Crown Copyright 2015. All rights reserved. Licence number 100022432


extent of the Red Route parking restrictions in this immediate area. no stopping on any day: 7 a.m. to 7 p.m.

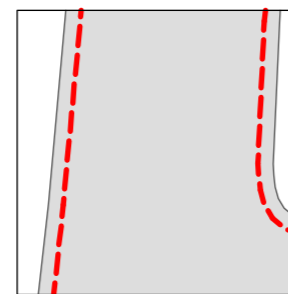


extent of bus stop boxes

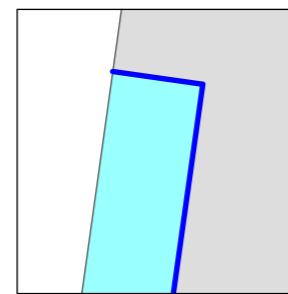


extent of temporary parking bays along red routes, limited to 20 min. between 7 a.m. and 4 p.m. + 3 hr limit for disabled.

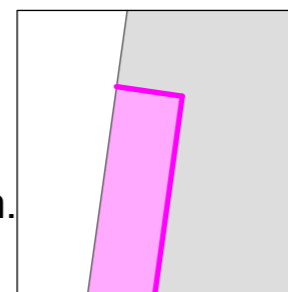

pedestrian crossings with traffic lights

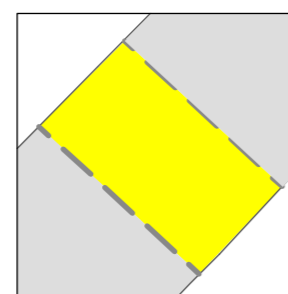

trees on adjoining site

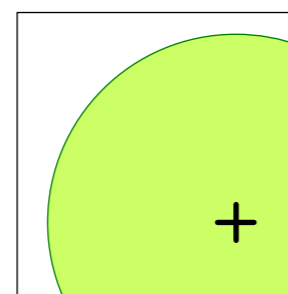

7-15 Camden Road  
London NW1 9LQ

Location Plan  
+ Block Plan

1506.01.a


Scale: 1.1250 + 1.250 at A1  
1.2500 + 1.500 at A3

Drawn: ef  
Date: June 2015

Evan Ferguson Architects  
Manor Farm, Helperthorpe  
Malton, N.Yorks YO17 8TQ


Tel. 01944 738 255  
evan@eferguson7.orangehome.co.uk

## KEY: for Block Plan

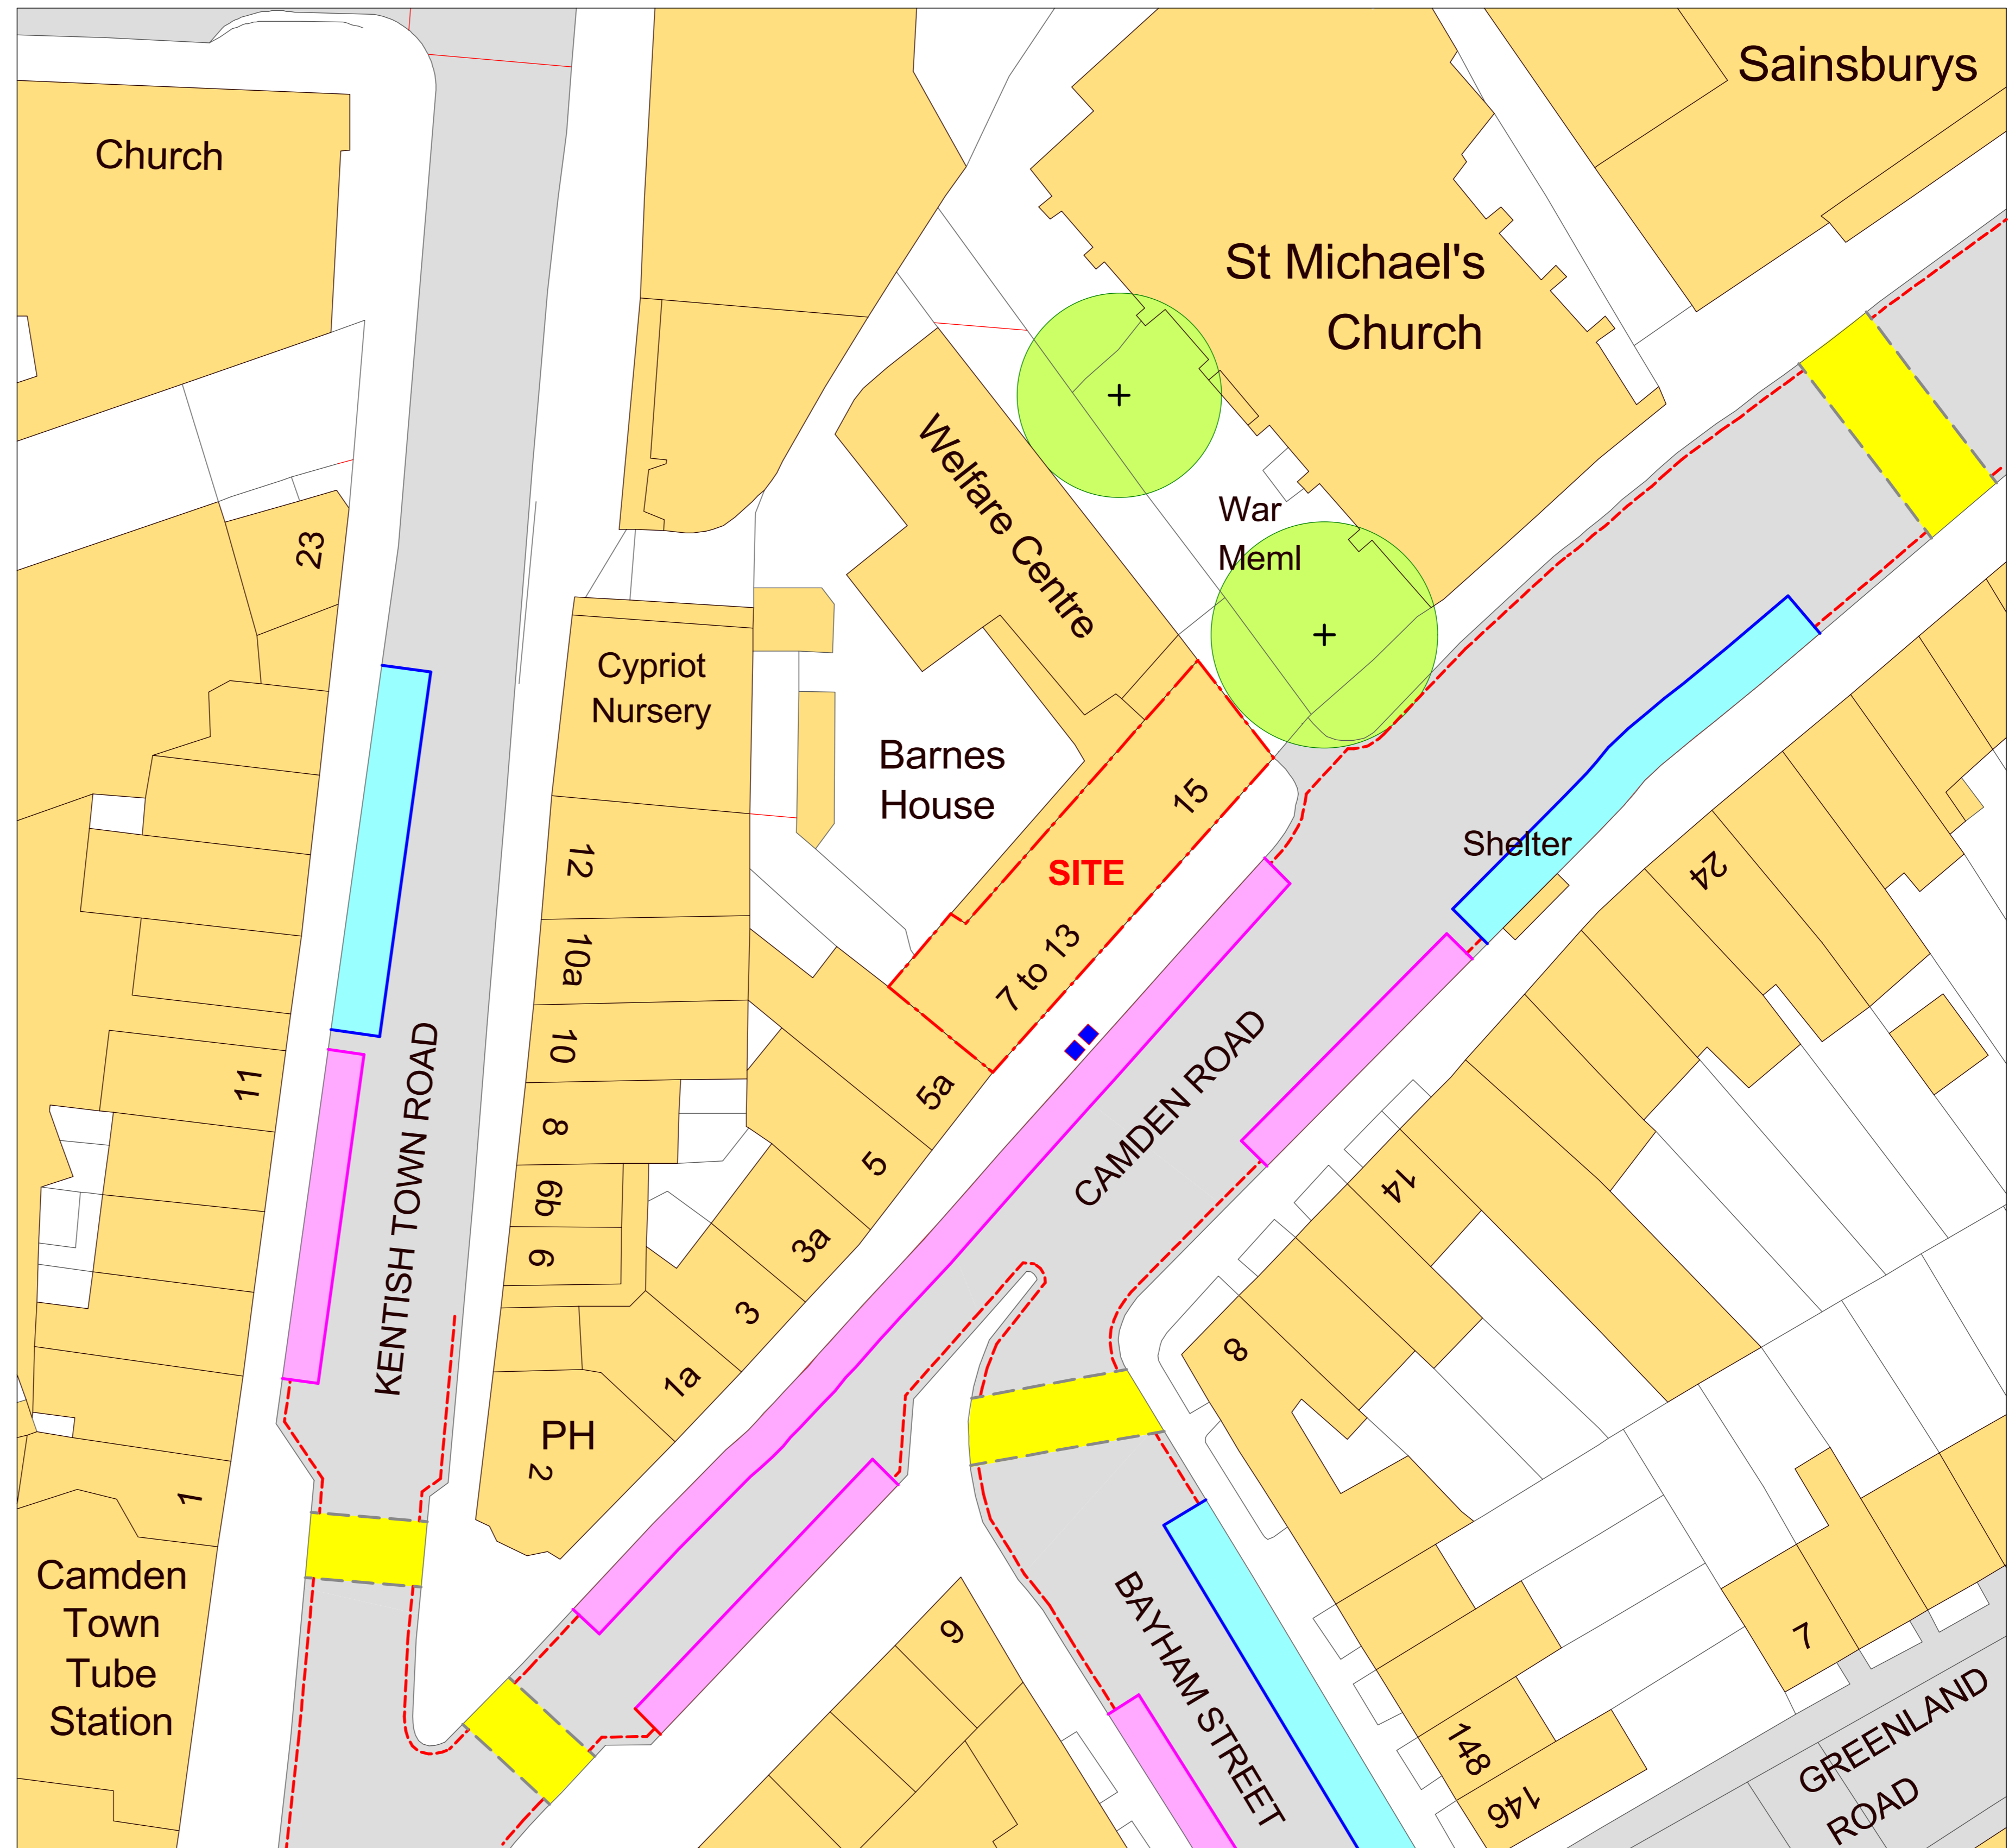

## BLOCK PLAN

1.250 at A1  
1.500 at A3

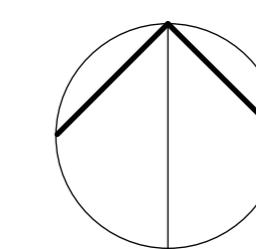

scale: 0 5 10m