




1 **GF LEVEL**
1 : 100

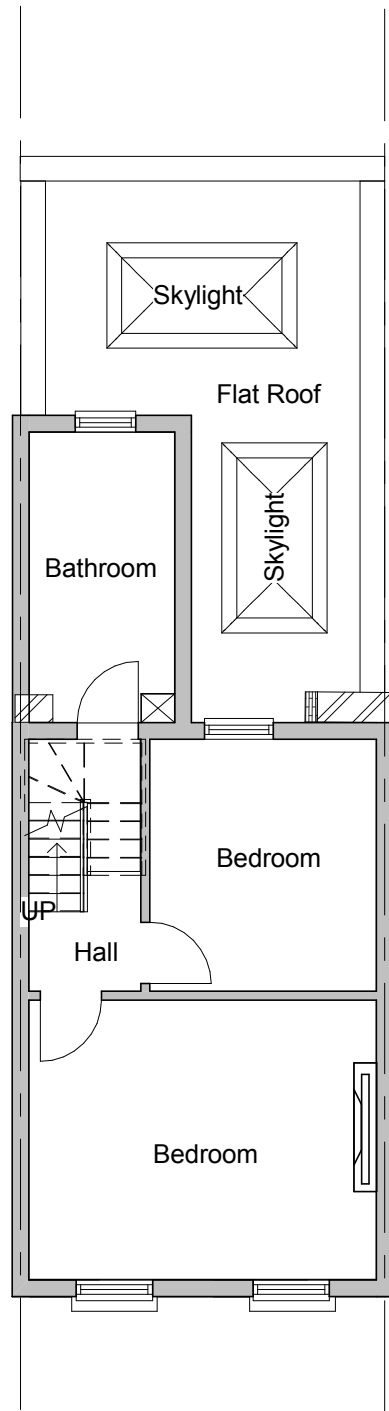


2 **FF LEVEL**
1 : 100

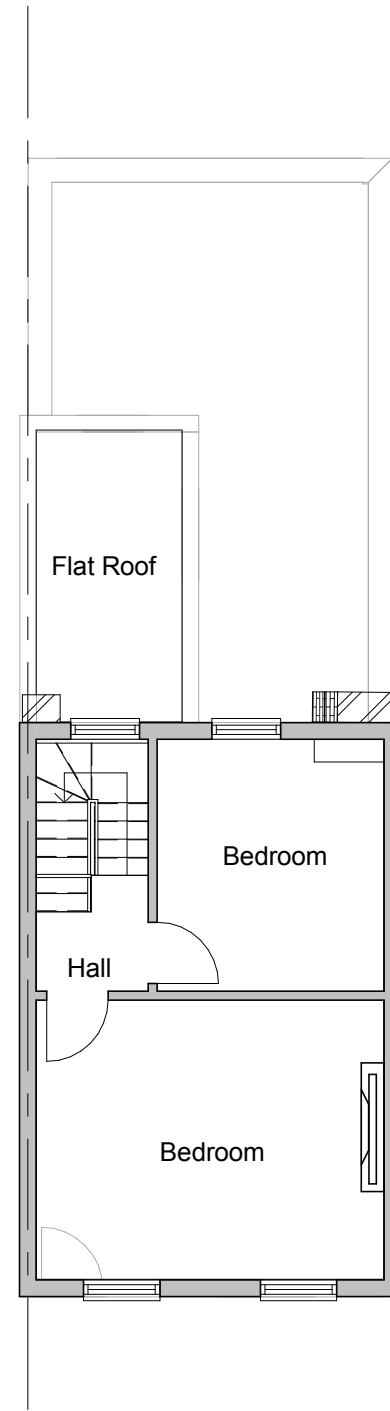

3 **SF LEVEL**
1 : 100

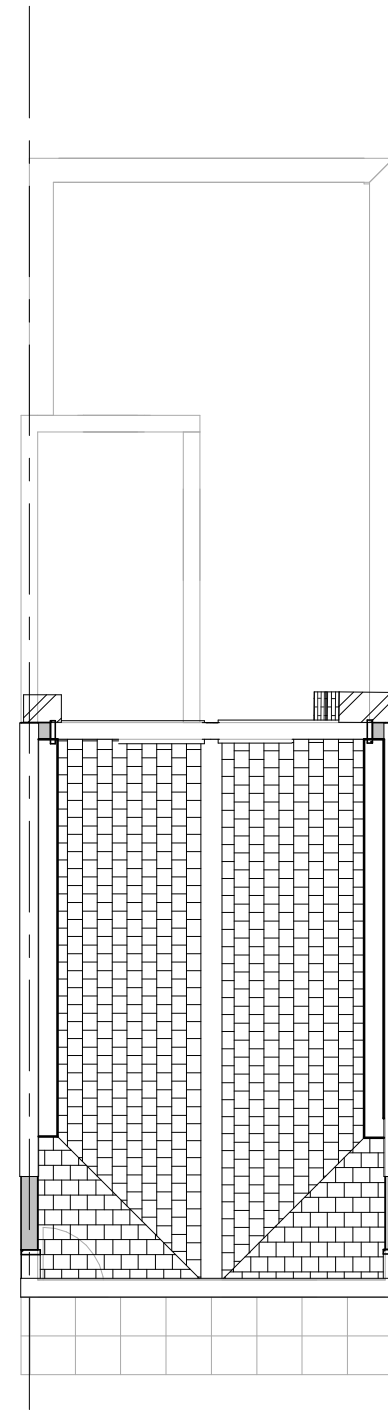

4 **RF LEVEL**
1 : 100

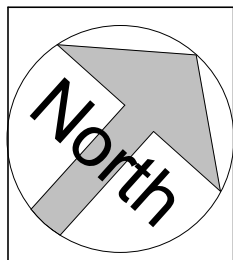

No.	Description	Date



020 8524 7222
info@icondesignmanagement.com
Suite 5 - 6, 81 Old Church Street
London, E4 6ST

PROJECT
49 Hartland Road NW1 8DB

SHEET
Existing Plans

CLIENT		
Mr&Mrs Cakir		
Date	Project number	Scale (@ A3)
29/06/2015	15149	1 : 100
Drawn by	DRAWING NUMBER	REV
OZ	PL101	
Checked by		
EO		