





1 SF LEVEL
1 : 100

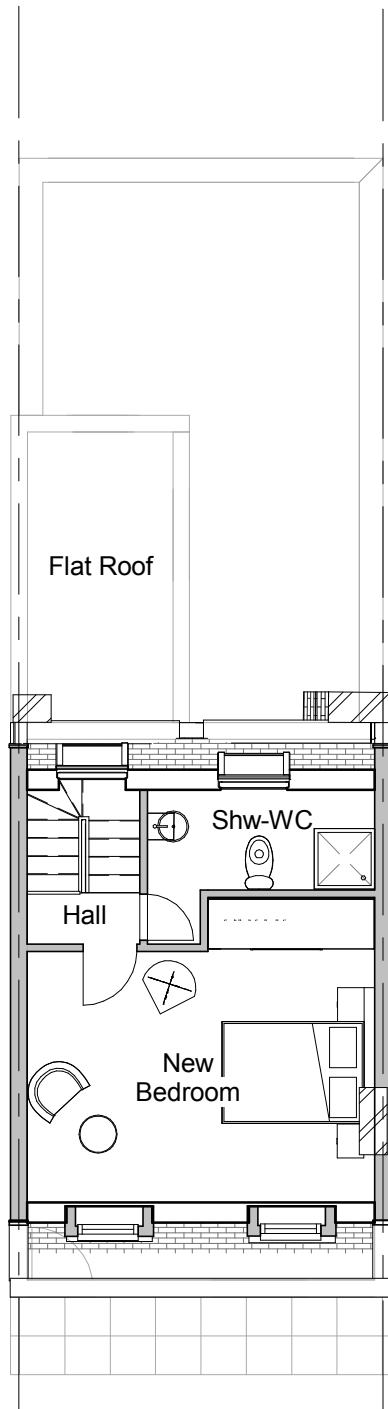

2 TF LEVEL
1 : 100

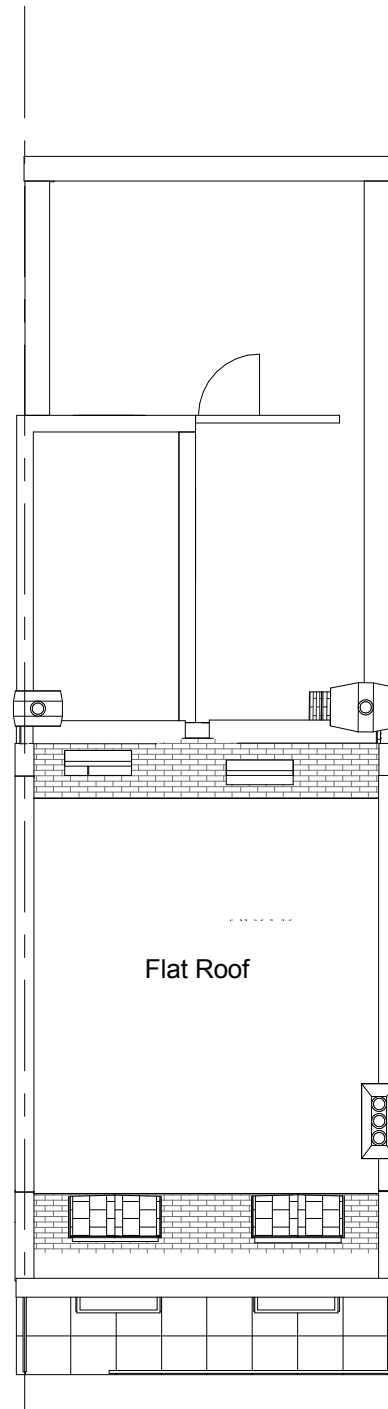

3 ROOF LEVEL
1 : 100

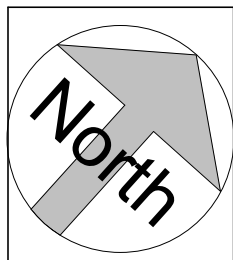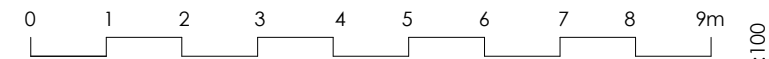

No.	Description	Date



020 8524 7222
info@icondesignmanagement.com
Suite 5 - 6, 81 Old Church Street
London, E4 6ST

PROJECT
49 Hartland Road NW1 8DB

SHEET
Proposed Plans

CLIENT		
Mr&Mrs Cakir		
Date 29/06/2015	Project number 15149	Scale (@ A3) 1 : 100
Drawn by OZ	DRAWING NUMBER PL105	REV
Checked by EO		