


**01 Proposed Side Elevation**  
 Scale: 1:100  
 11\_10

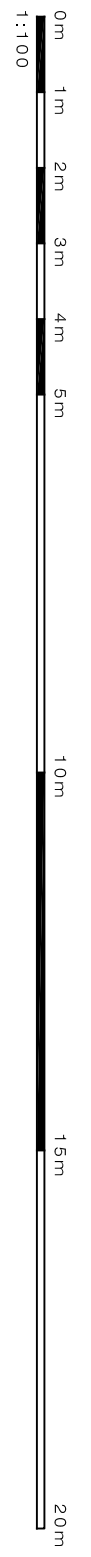

**PLEASE NOTE:**

1. All dimensions to be checked on site before fabrication.
2. All drawings to refer to engineer's drawings before proceeding with works.
3. All drawings and designs are covered by design right (intellectual property), and may not be distributed, copied or issue without written permission of the architect.
4. All design concepts are the sole property of the architect and no adaptations, reproductions or copies may be made without written permission of the architect.
5. These drawings are subject to any variation required or required to be made by the statutory authority, or for the better carrying out of the works.
6. Samples to be provided by contractor for the architect approval.
7. All finishes to architect satisfaction.
8. All drawings to be approved by the architect before construction.

**ADDITIONAL NOTES:**

Rev	Revised for	Date	By	Revised	Revised for	Date	By	Revised

<b>Client</b>	<b>PRIVATE CLIENT</b>
<b>Architect</b>	<b>SCHNEIDER DESIGNERS</b> 15 Barbican Lane, London W4A 3SP, UK 020 8996 4400   www.schneiderdesigners.co.uk
<b>Project</b>	<b>24 Ellerdale Road</b> The Proposed Side Elevation
<b>Status</b>	<b>Preliminary</b>
<b>Scale</b>	1:100 @ A3
<b>Drawing No</b>	APL-203
<b>Project No</b>	11_10
<b>Revision</b>	00