



bathroom window
section AA - 1.5

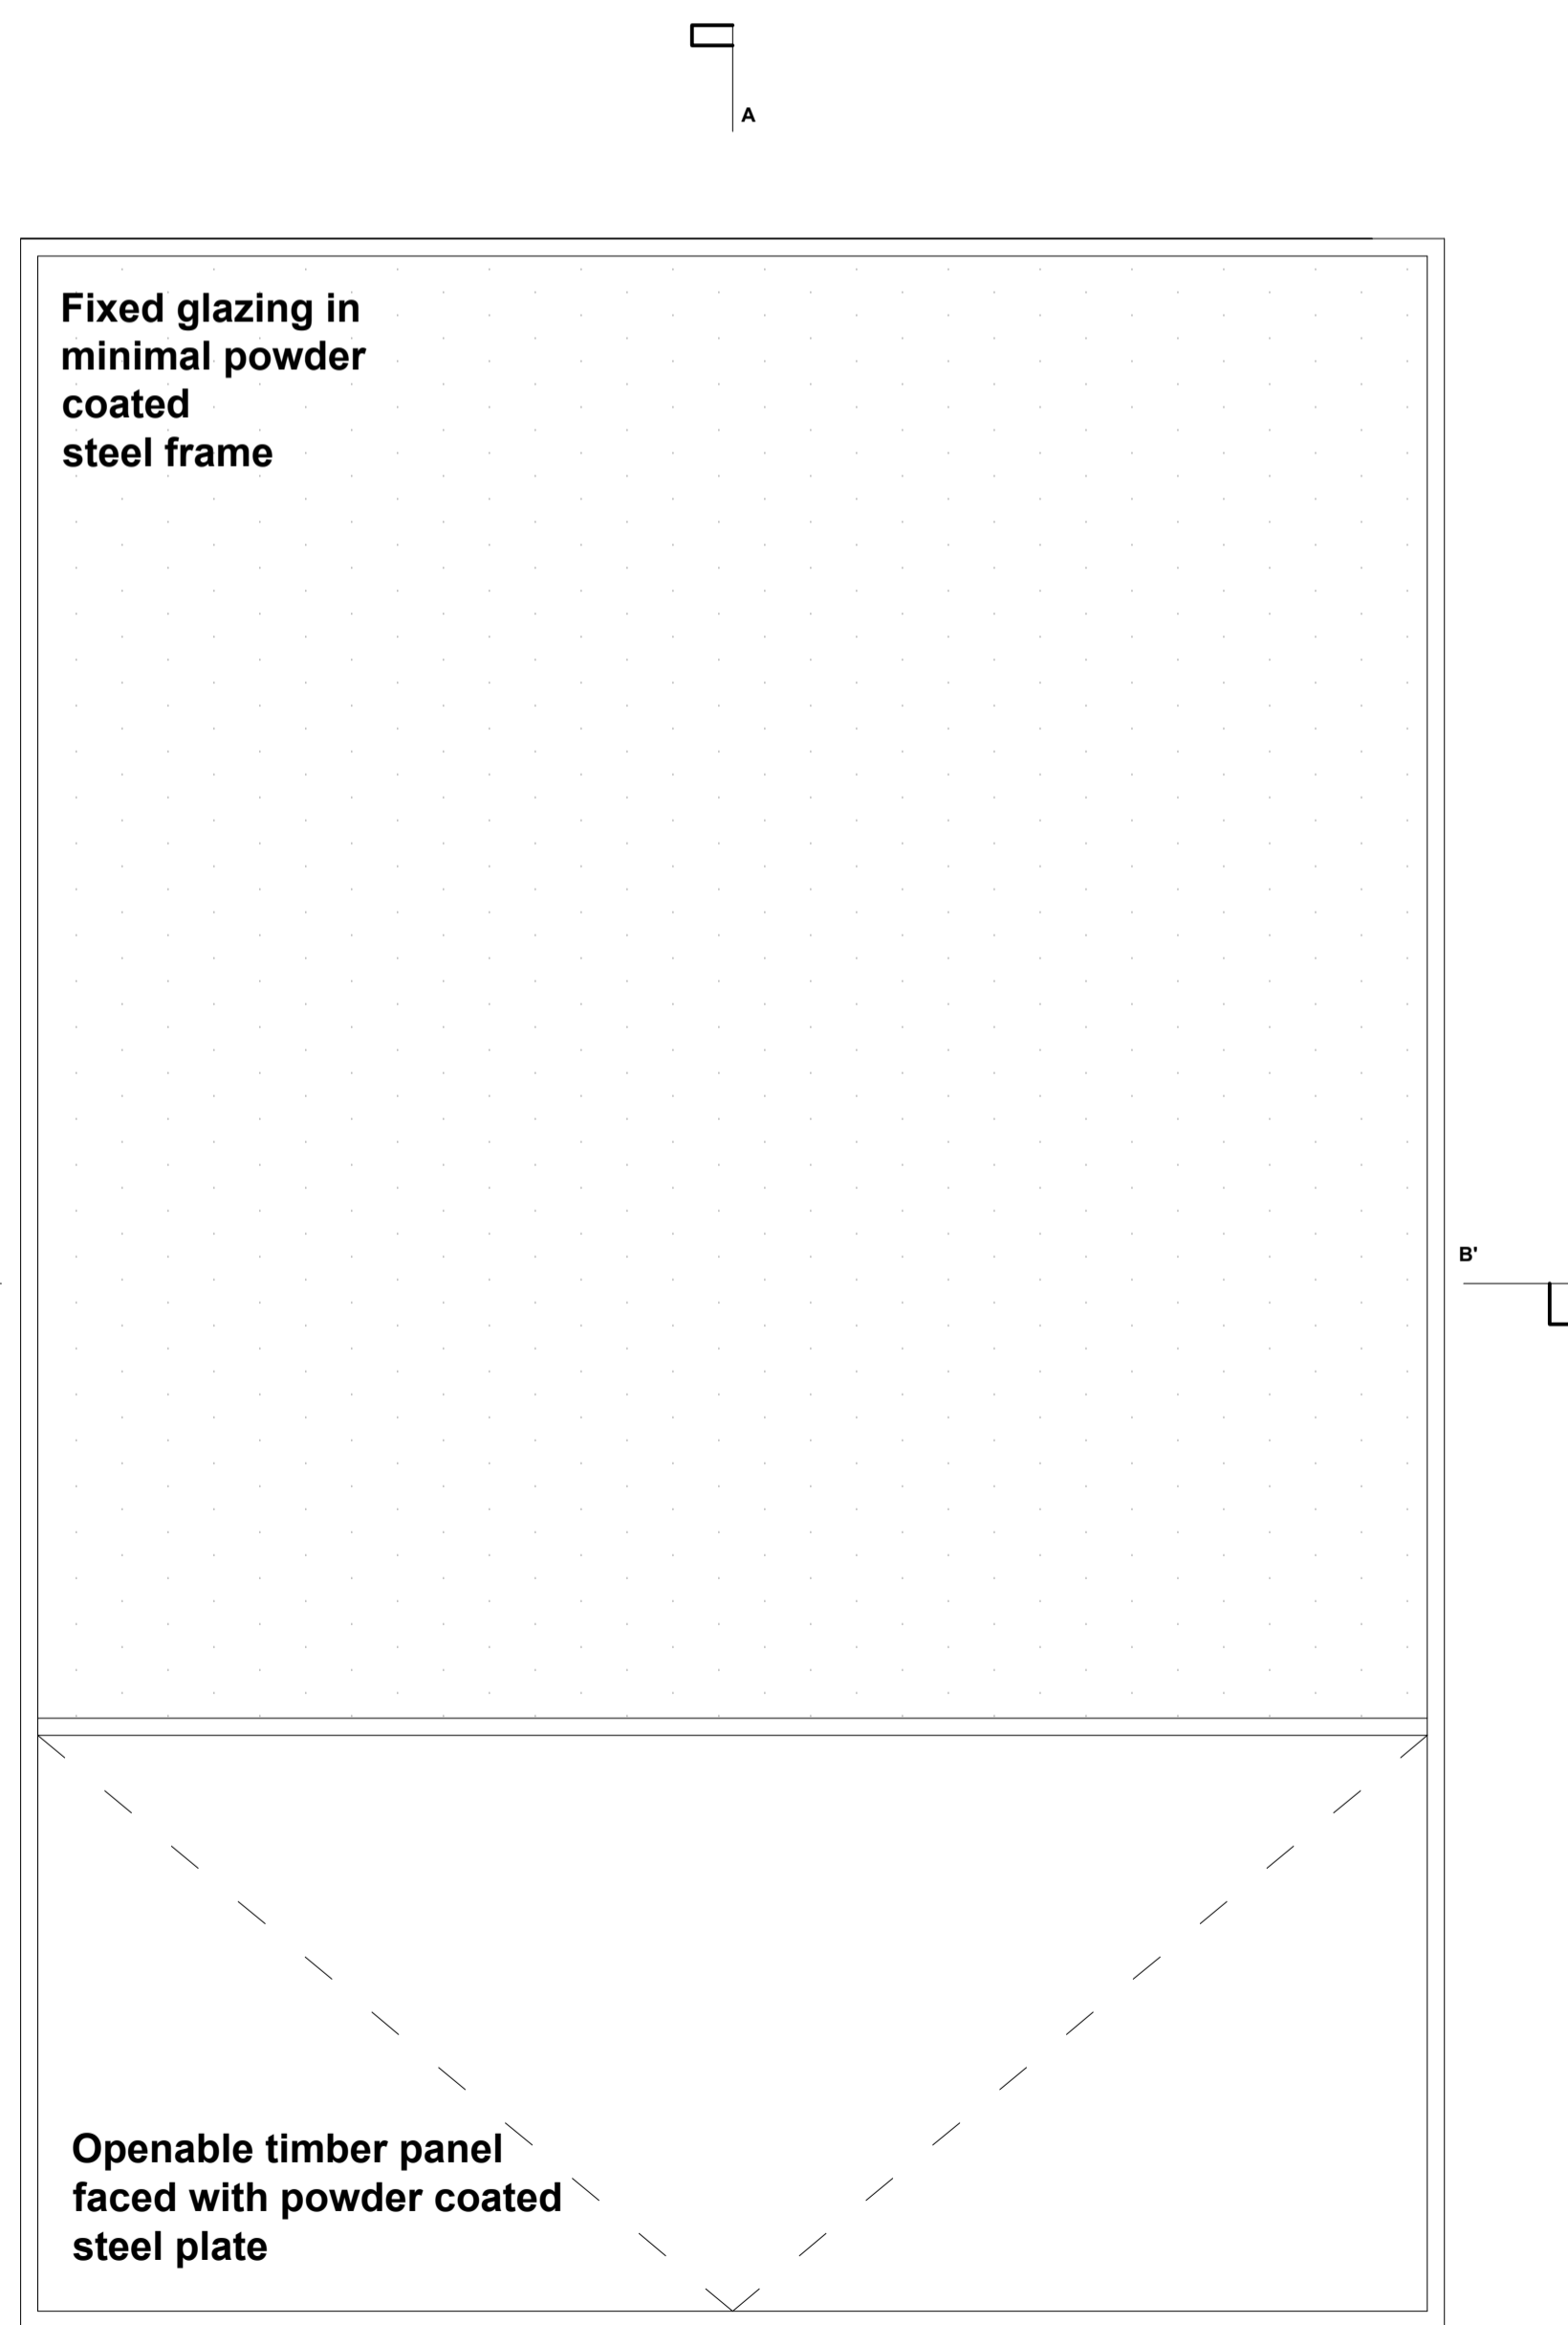

bathroom window
elevation - 1.5

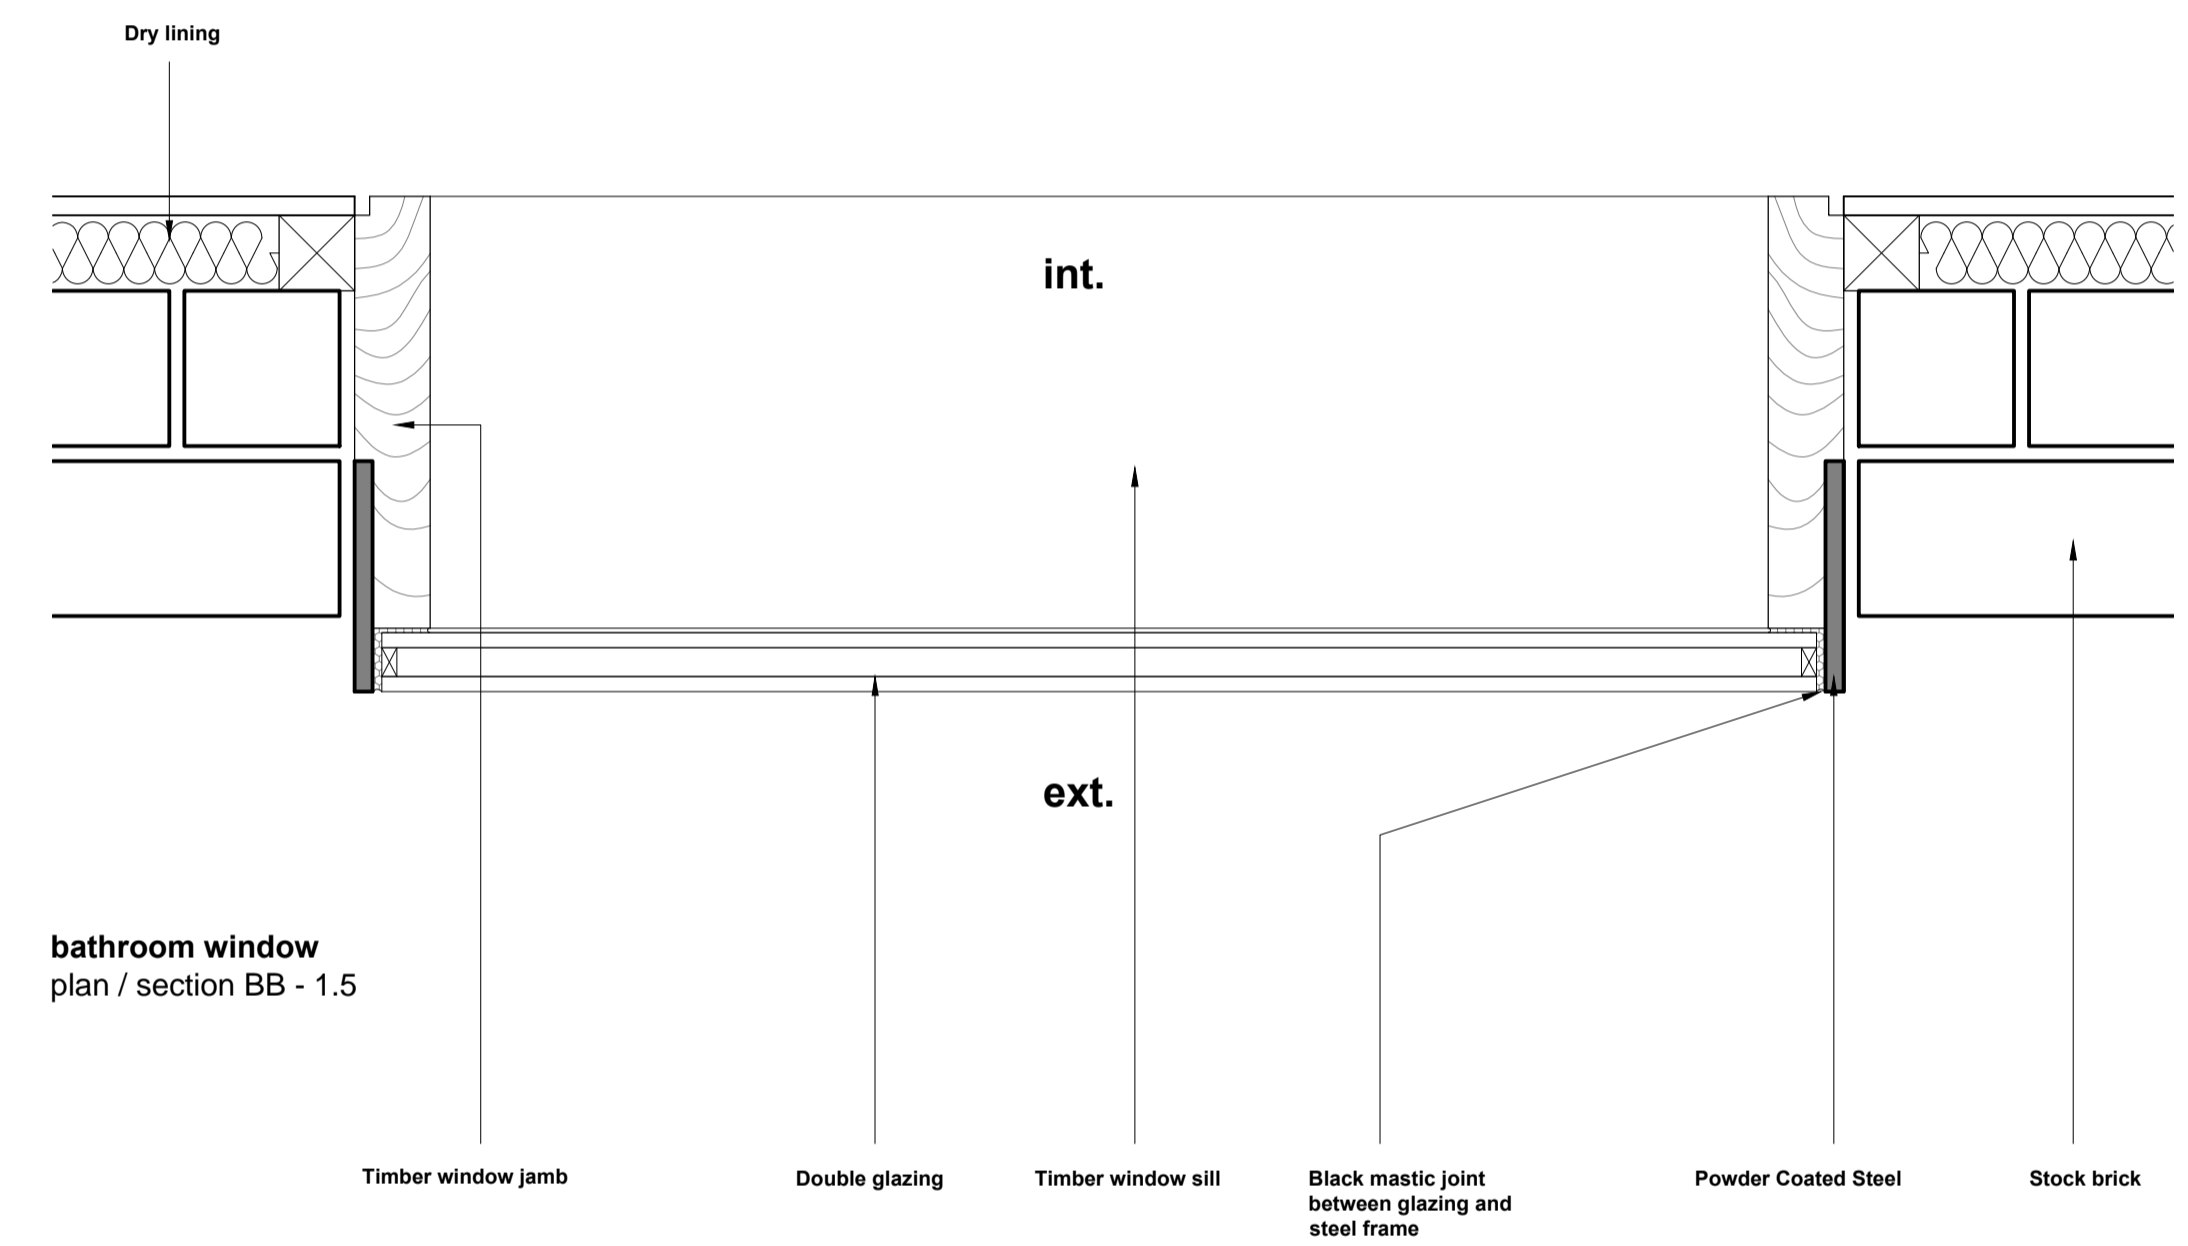

JK
 JAN KATTEIN ARCHITECTS
 www.jankattein.com / mail@jankattein.com
 277 New North Road / London N1 7AA / UK / +44 (0)20 7704 0604

Notes

Do not scale from this drawing.
 Report any discrepancies.
 Copyright owned by Jan Kattein Architects.

Project Name **4a Burton Street**

Project Number **047**

Drawing Name **Construction Details**

Drawing Number	007	Revision	-
----------------	------------	----------	---

Scale **1:5 @ A1** Date **26 06 2015**

Drawing Status **Planning Application**

