



CC'

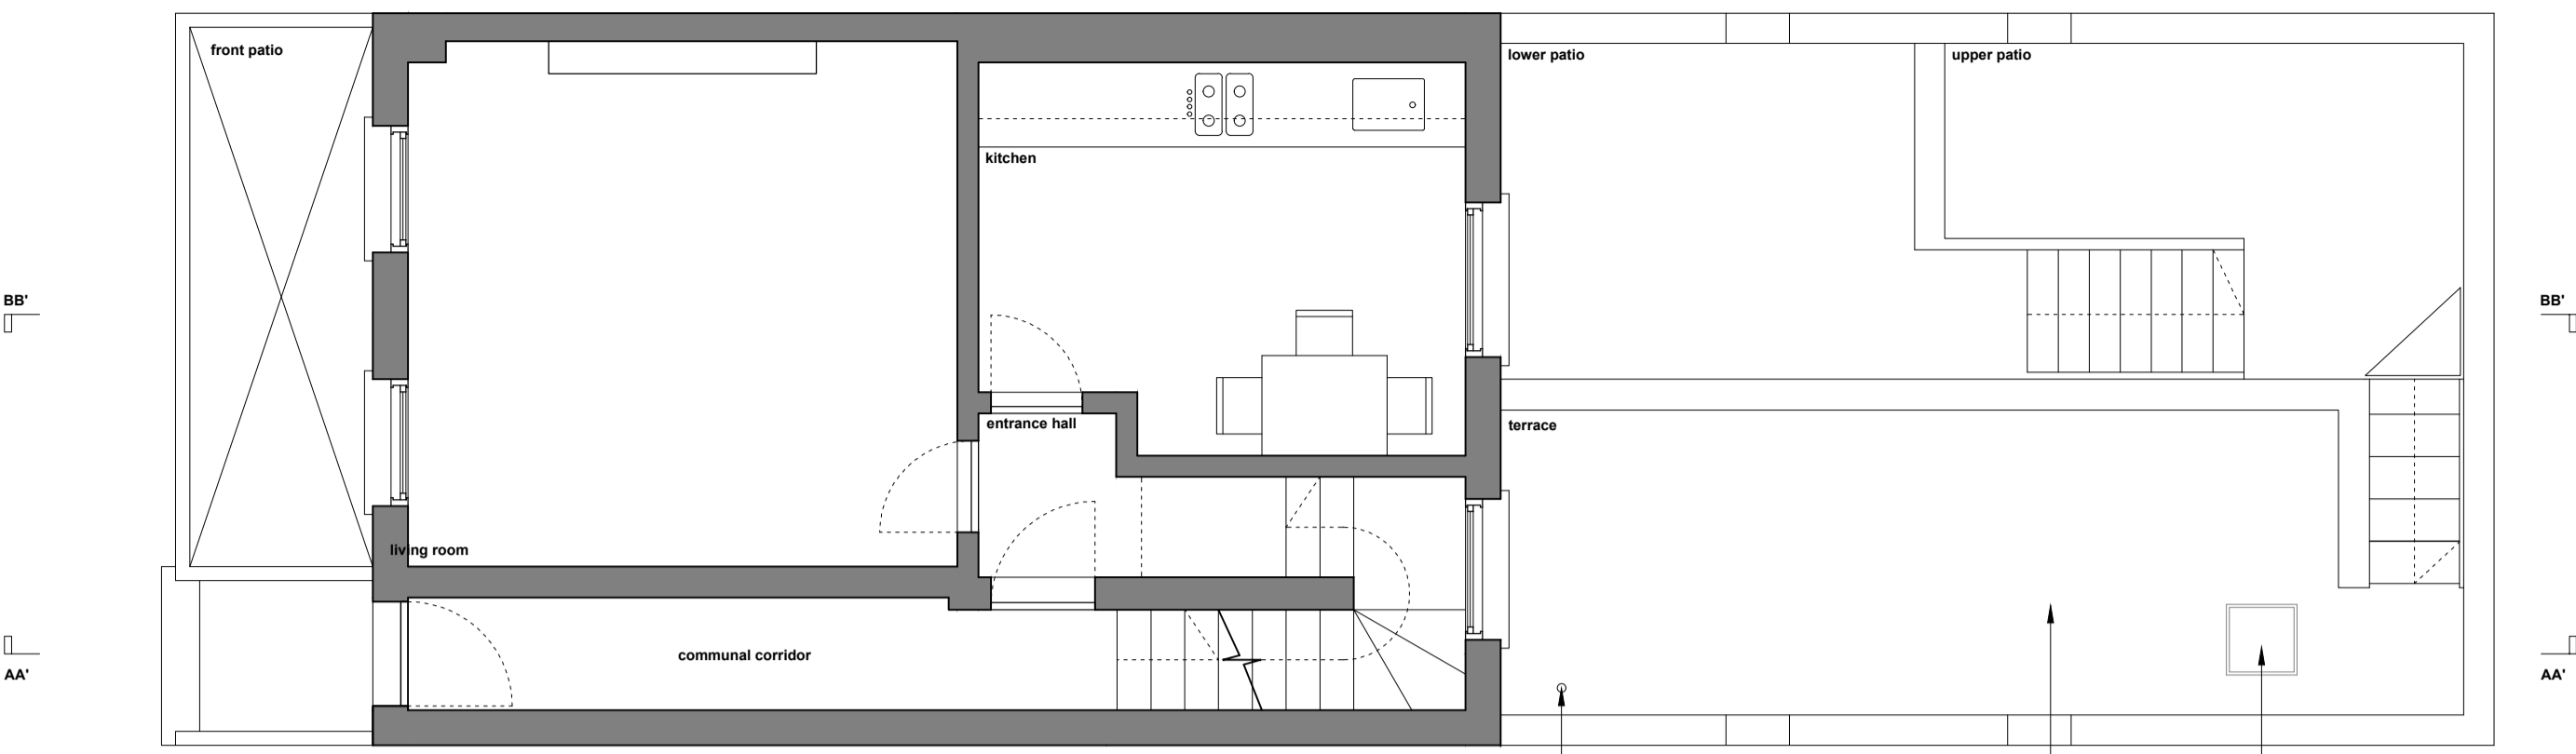


ground floor - 1:50


CC'

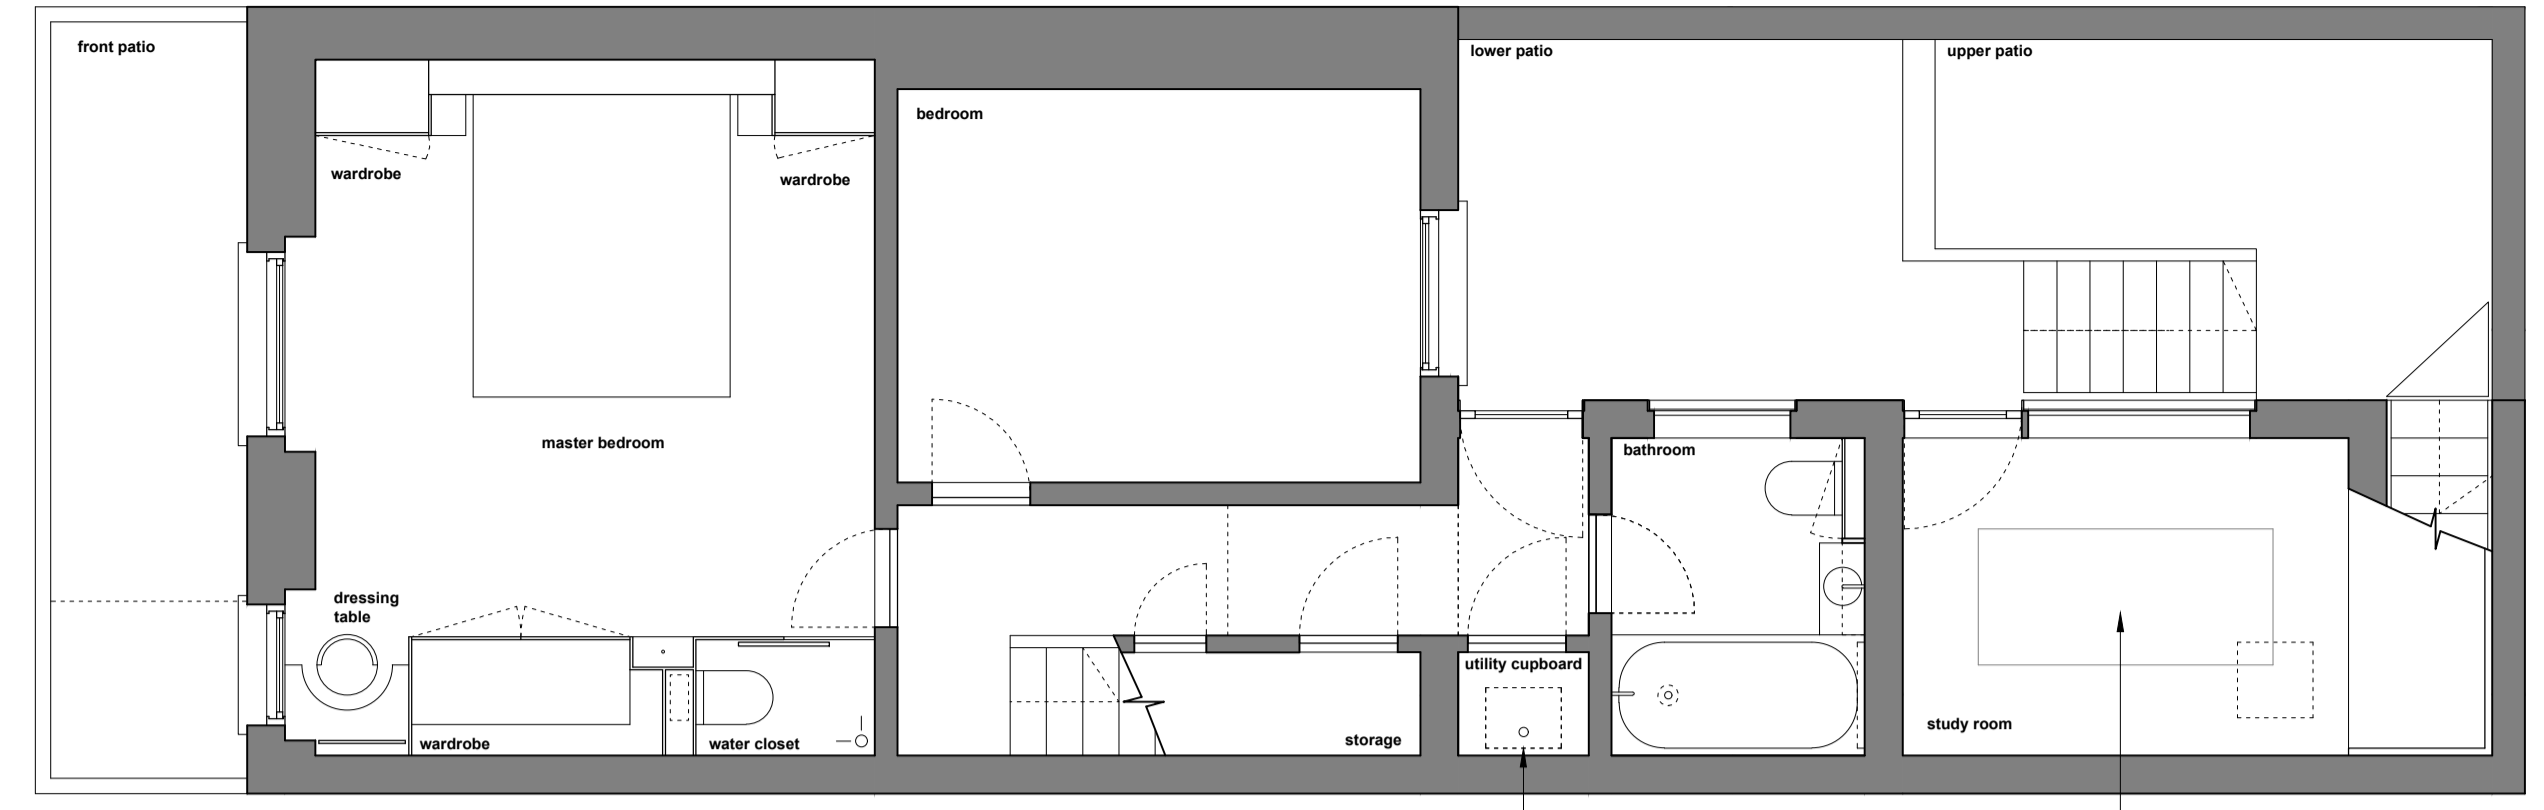

basement - 1:50

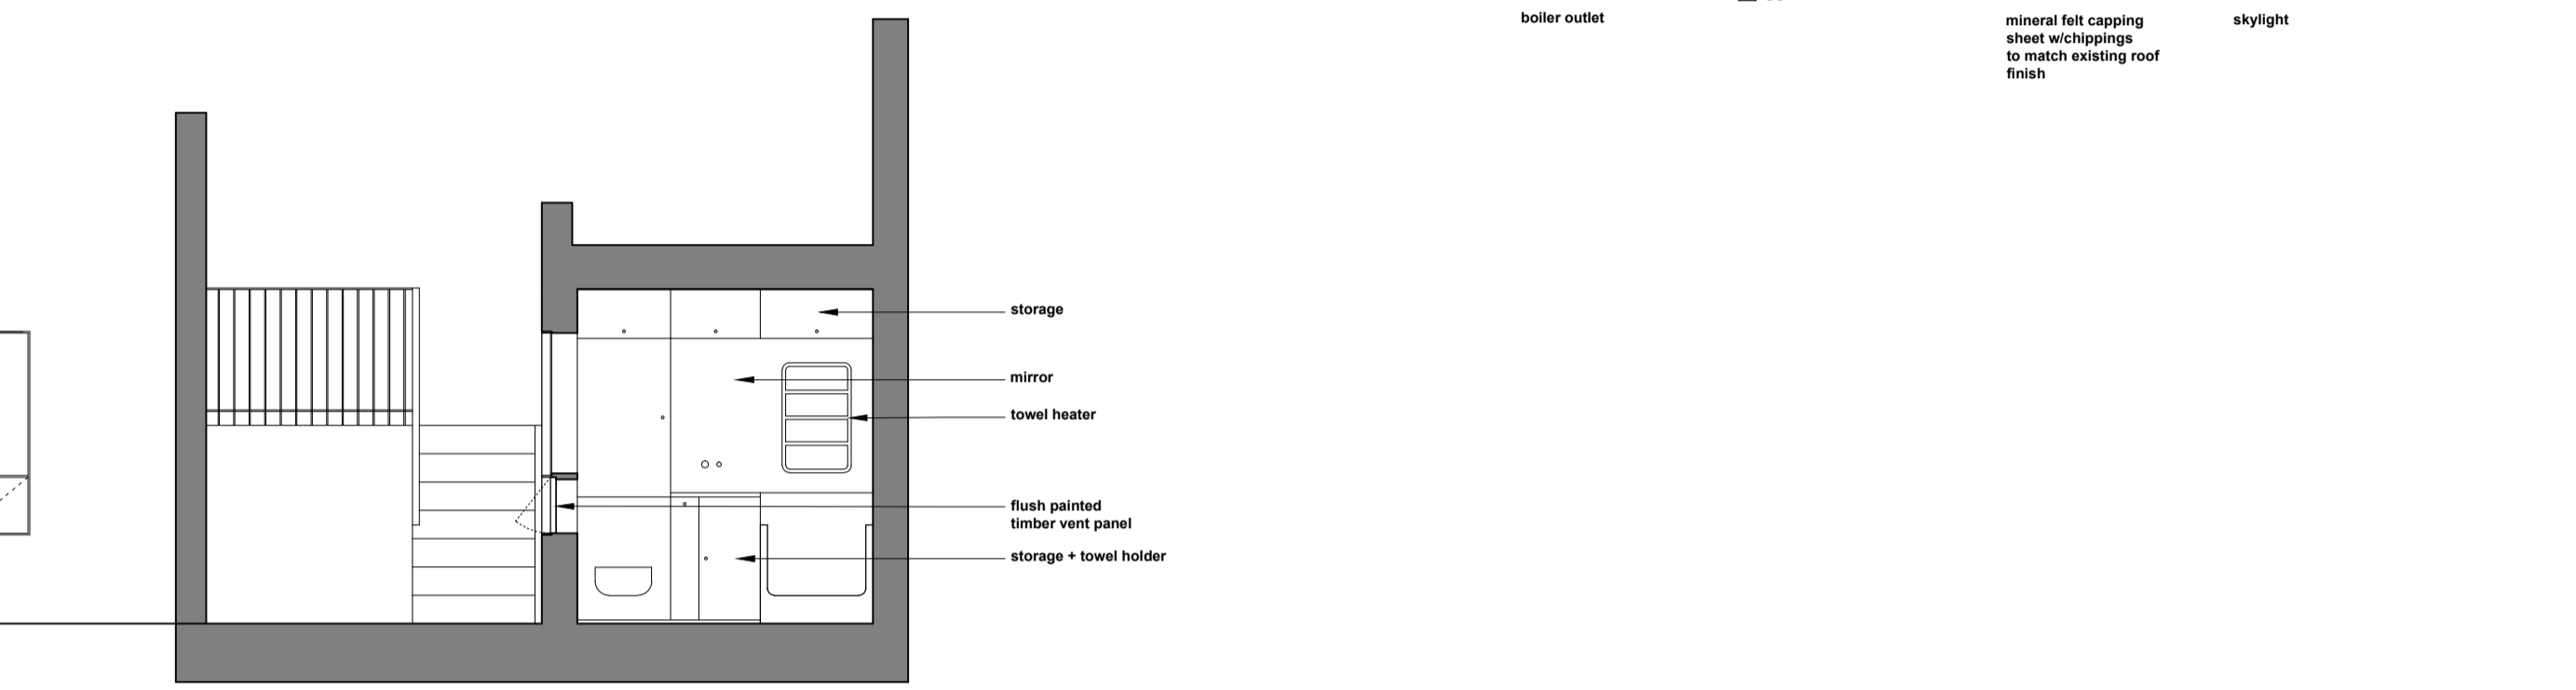

section AA' - 1:50

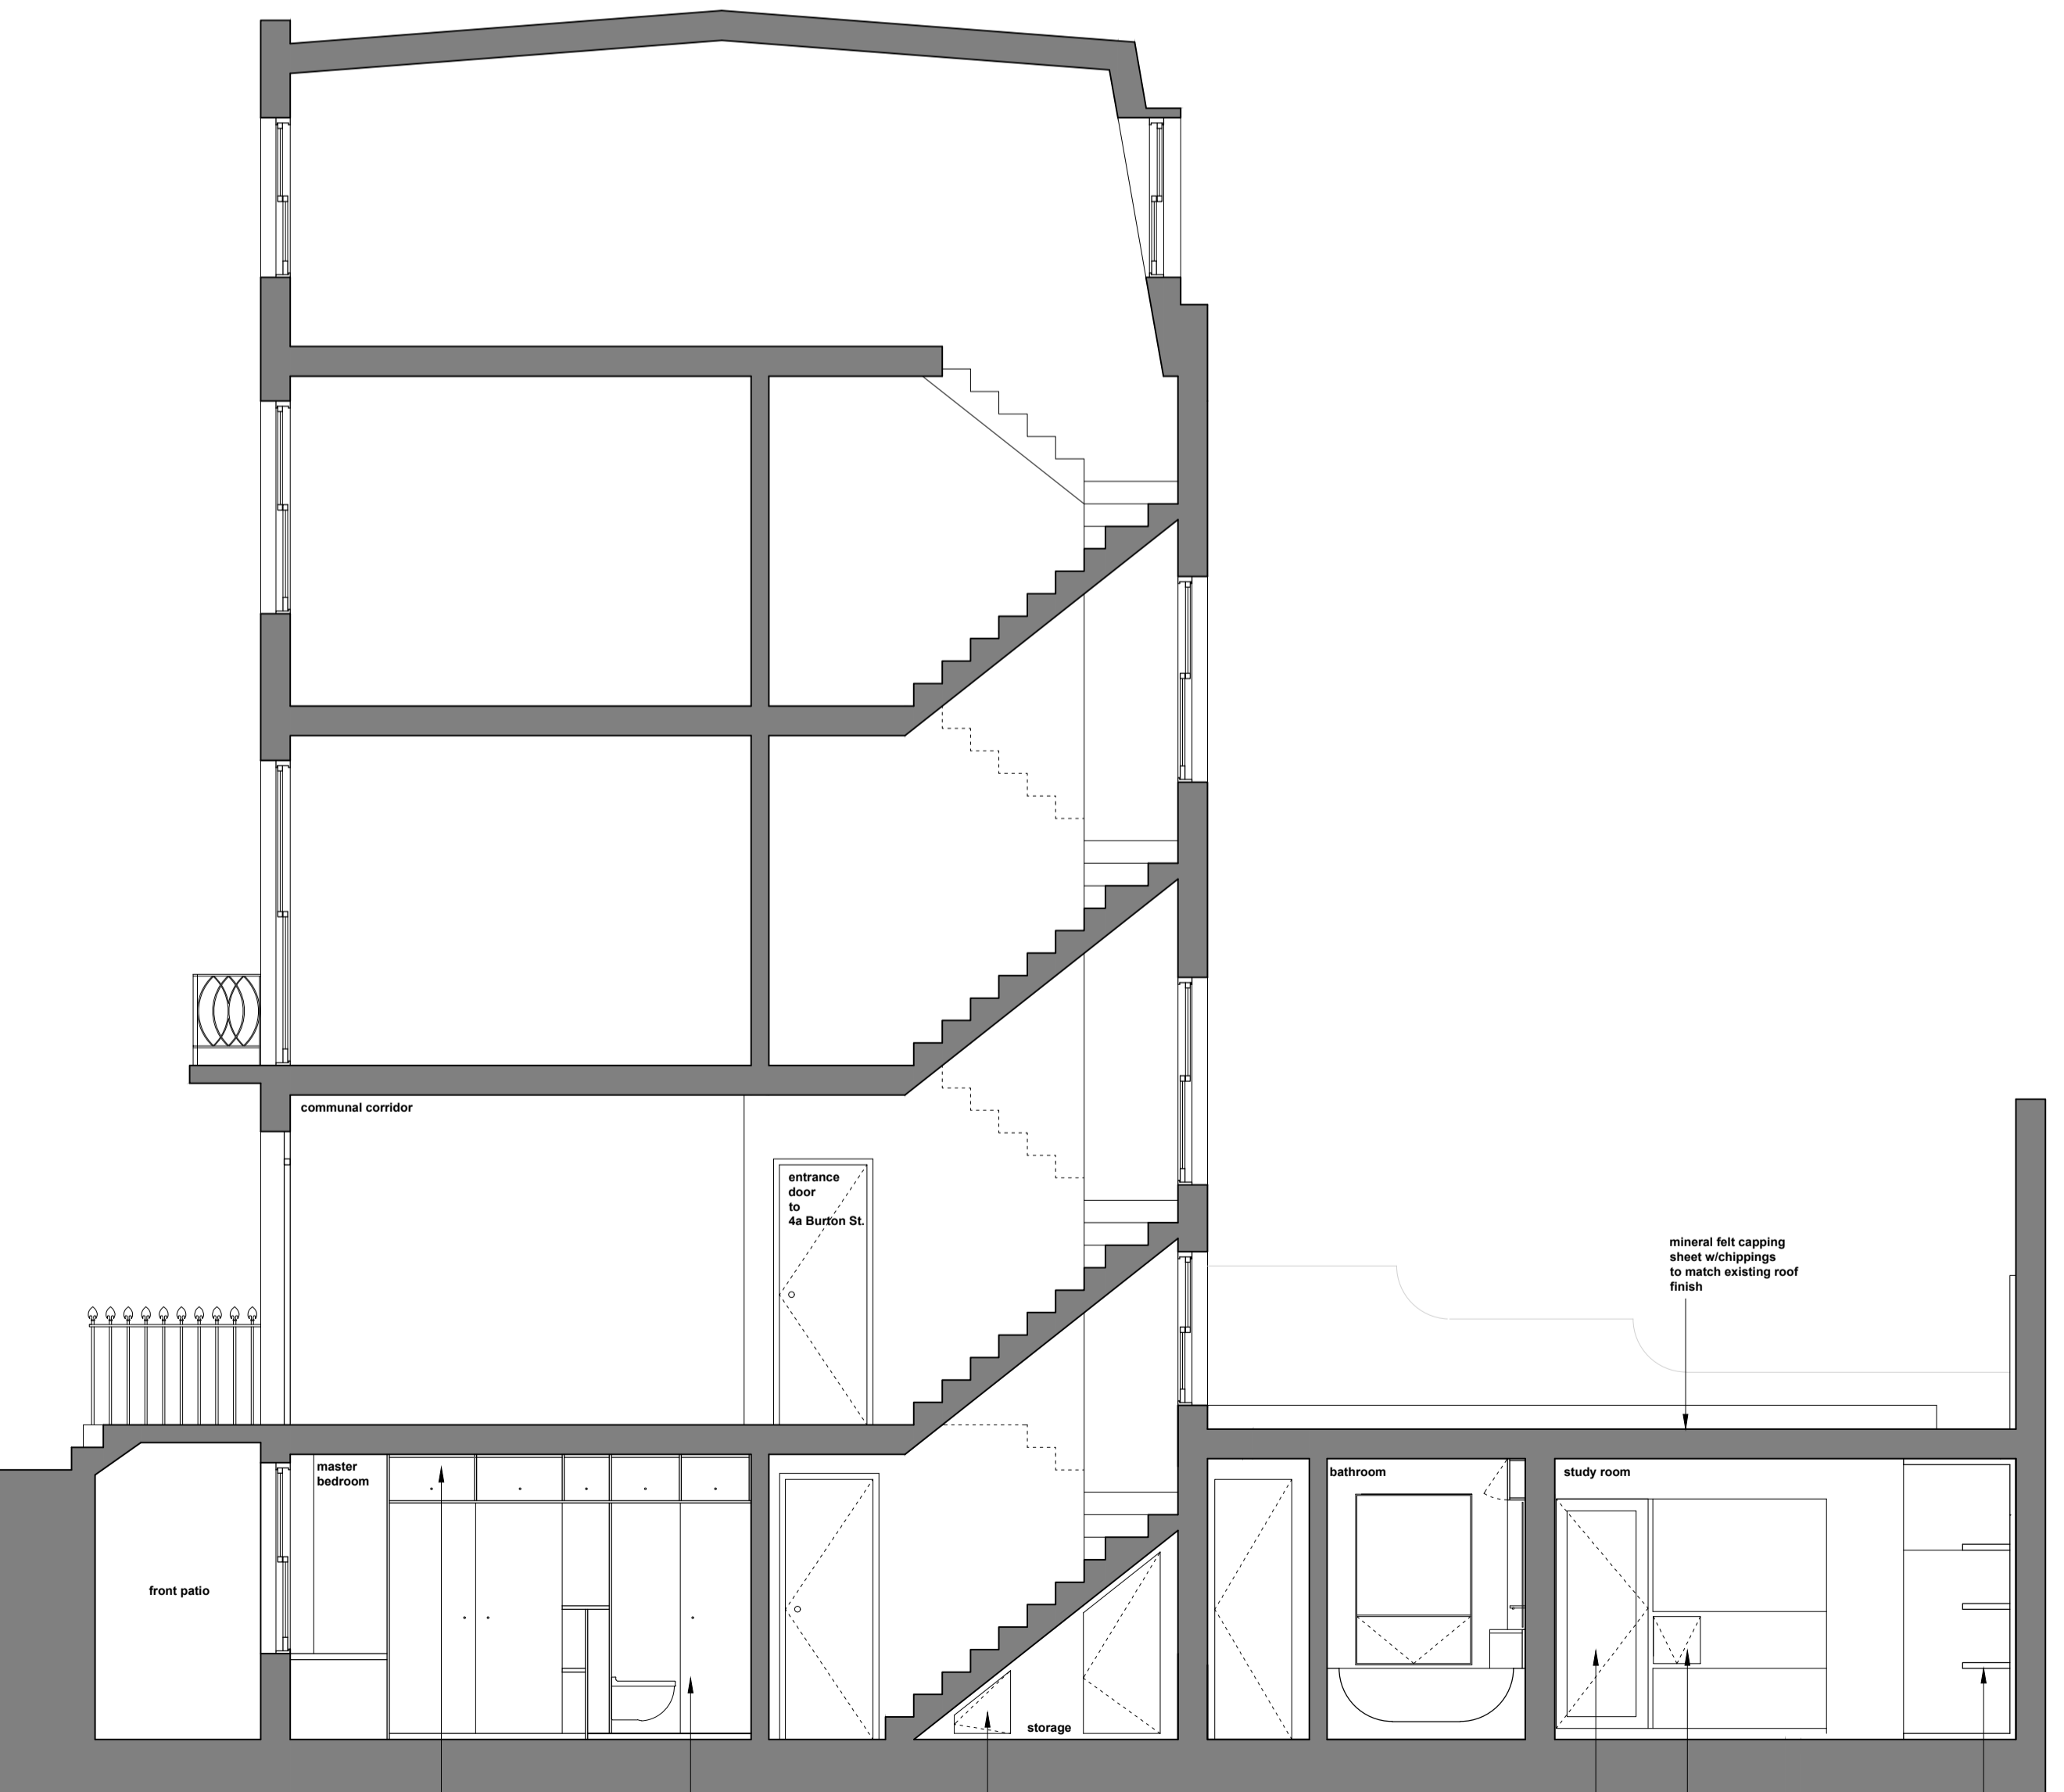


section AA' - 1:50

CC'

boiler outlet
 mineral felt capping sheet w/whippings to match existing roof finish
 skylight


CC'

boiler
 under floor storage

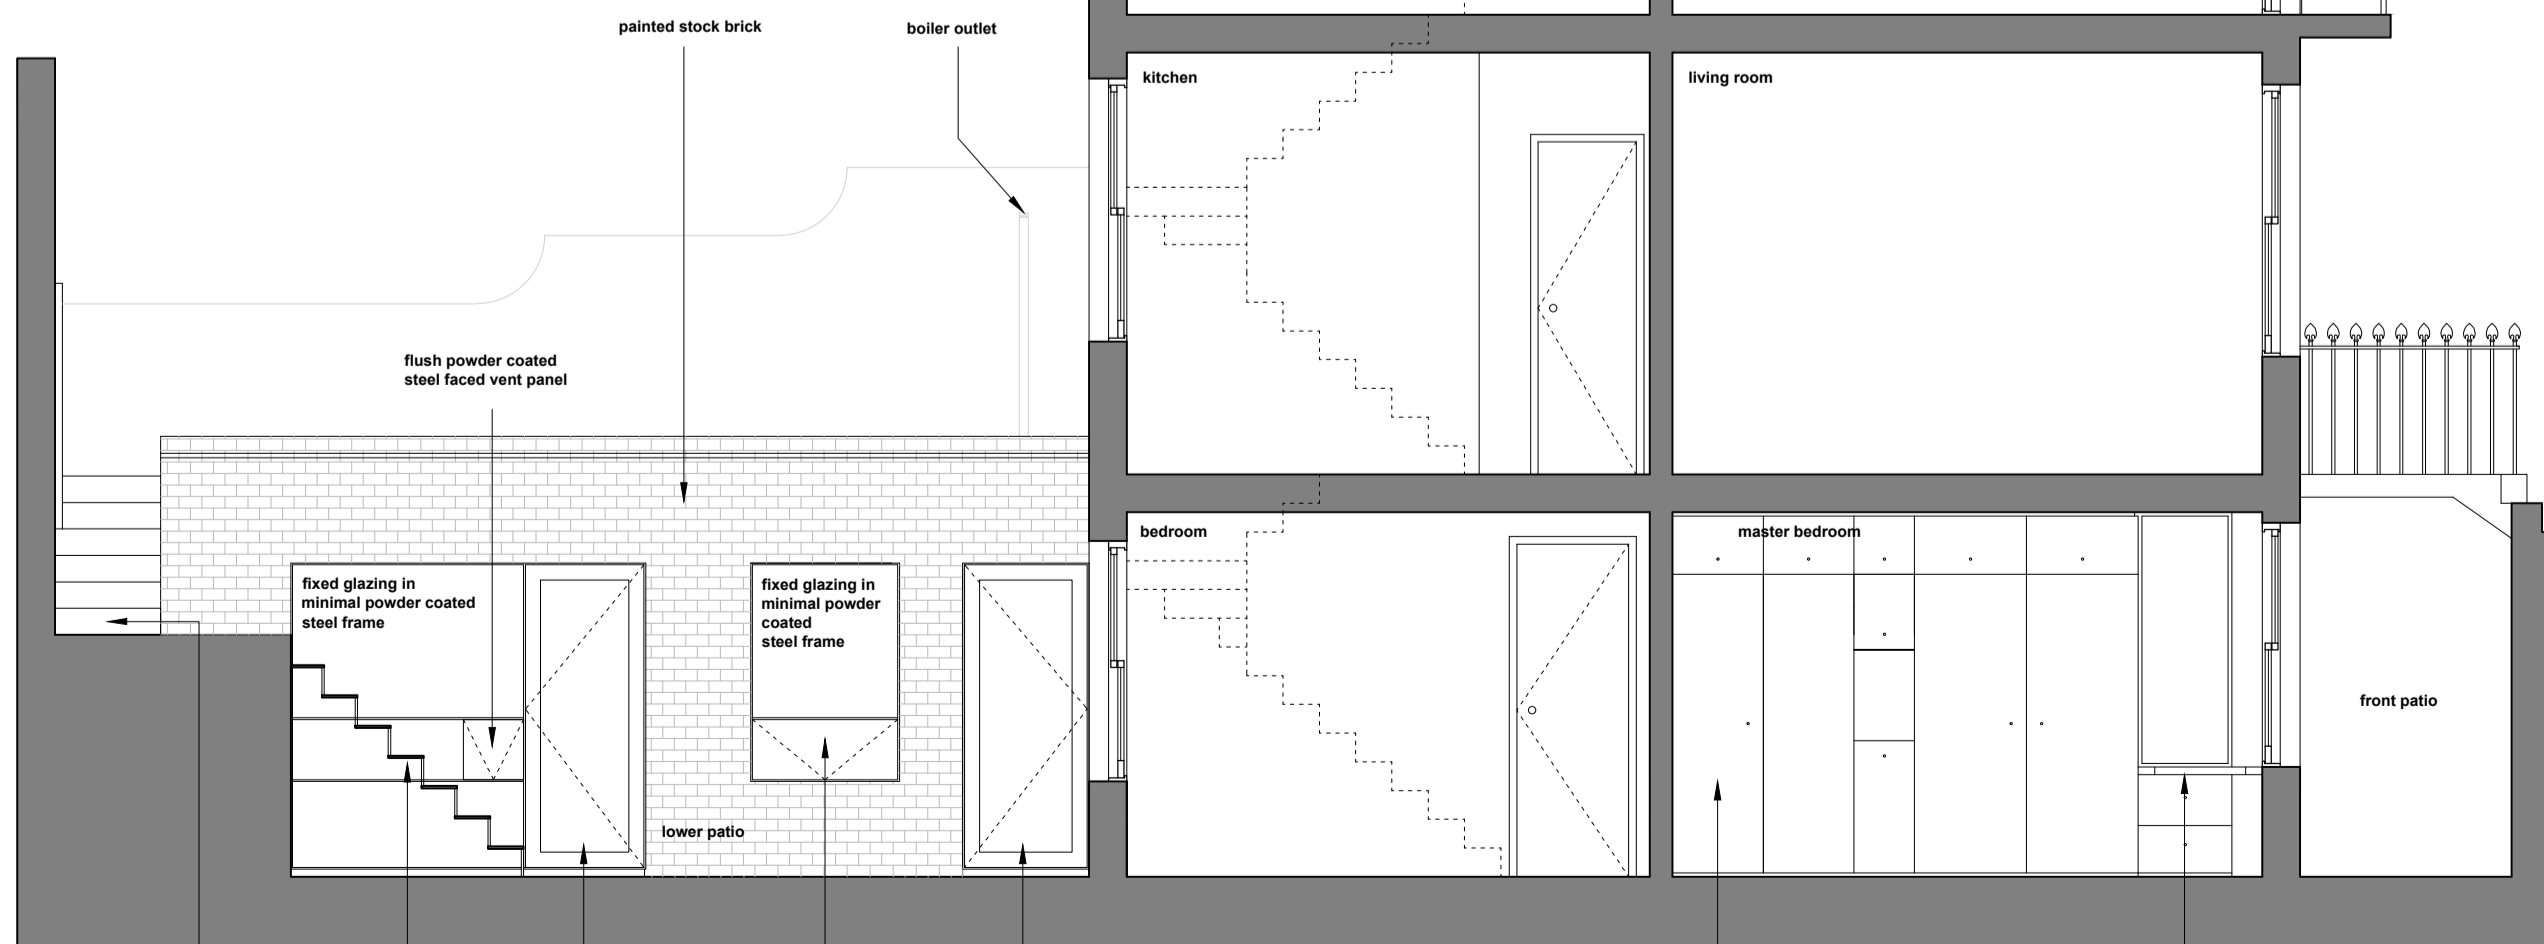

section BB' - 1:50

concrete access stair to flat roof (maintenance only)
 painted metal stairs
 powder coated steel faced glazed door in minimal powder coated steel frame
 flush powder coated steel faced vent panel
 powder coated steel faced glazed door in minimal powder coated steel frame

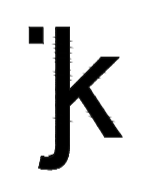

JAN KATTEIN ARCHITECTS
 www.jankattein.com / mail@jankattein.com
 277 New North Road / London N1 7AA / UK / +44 (0)20 7704 0604

Notes
 Do not scale from this drawing.
 Report any discrepancies.
 Copyright owned by Jan Kattein Architects.

24 06 15	Rev C	Amended planning issue.
08 06 15	Rev B	Amended planning issue.
01 06 15	Rev A	Amended planning issue.

Project Name **4a Burton Street**

Project Number **047**

Drawing Name **Proposed Plans & Sections**

Drawing Number	004	Revision	C
----------------	------------	----------	----------

Scale **1:50 @ A1** Date **14 04 2015**

Drawing Status **Planning**

