



SECTION A - A

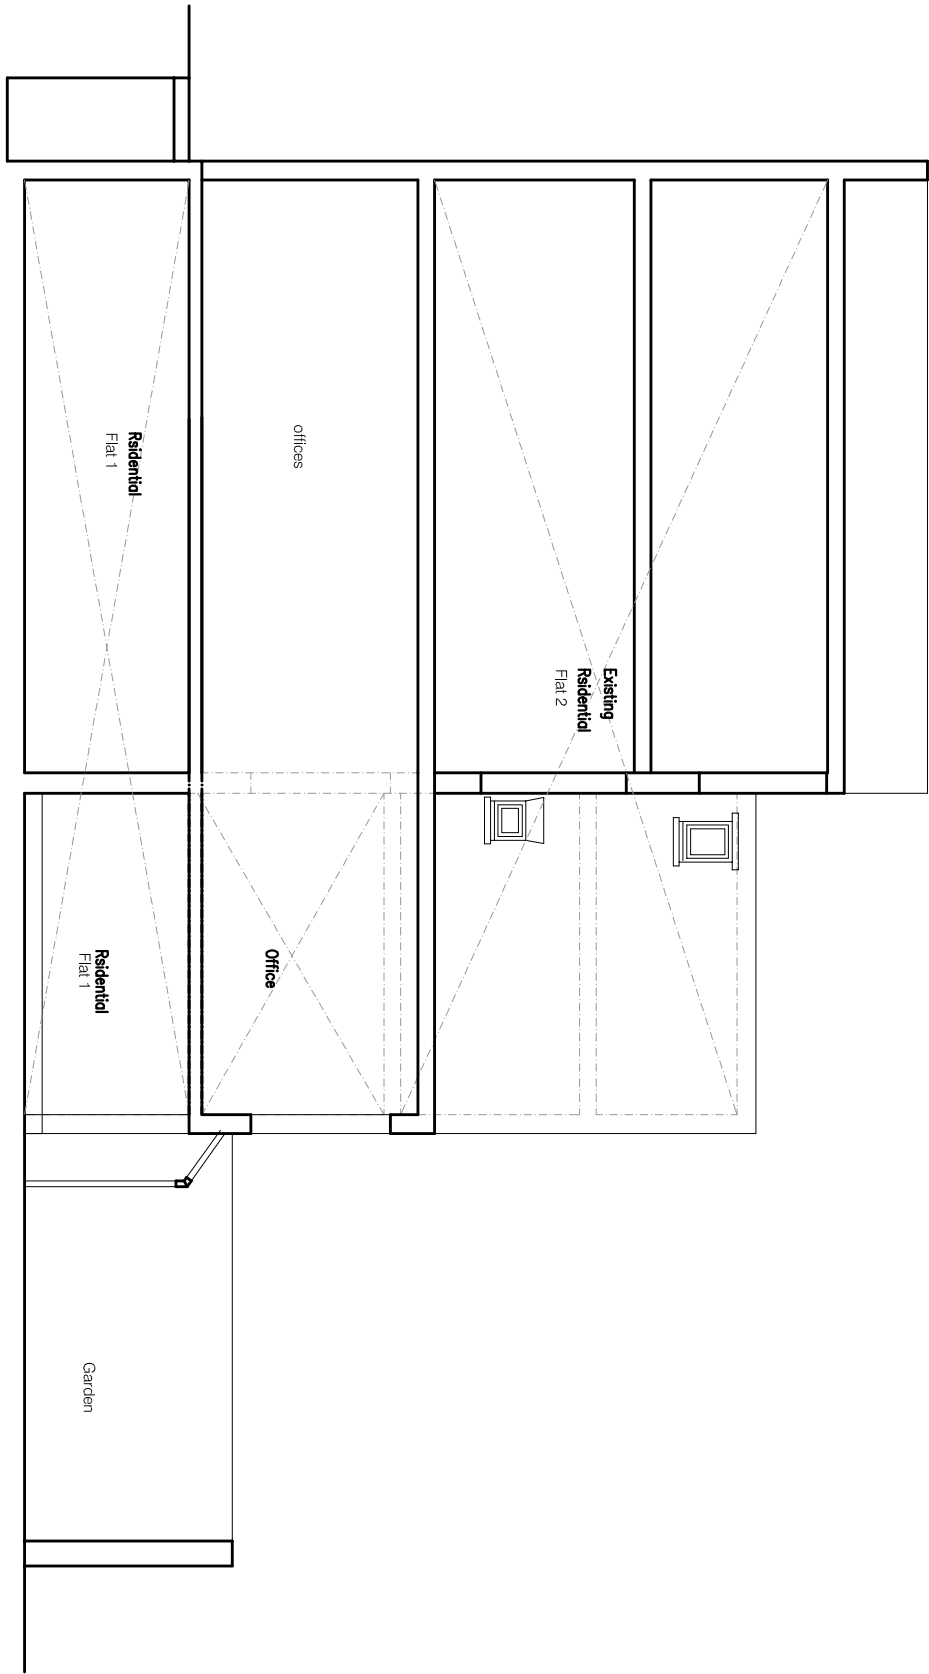

A4

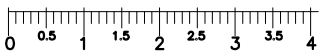

Yiannis Pareas Chartered Architects  
82 Mill Lane  
London NW6 1NL  
Tel 020 7431 5022

fax 020 7435 6571

82 MILL LANE  
LONDON NW6 1NL

SCALE 1:100

SECTION A - A  
AS PROPOSED

DRAWING NO 376/5