


www.pmdevereux.com

AC Units Maple House

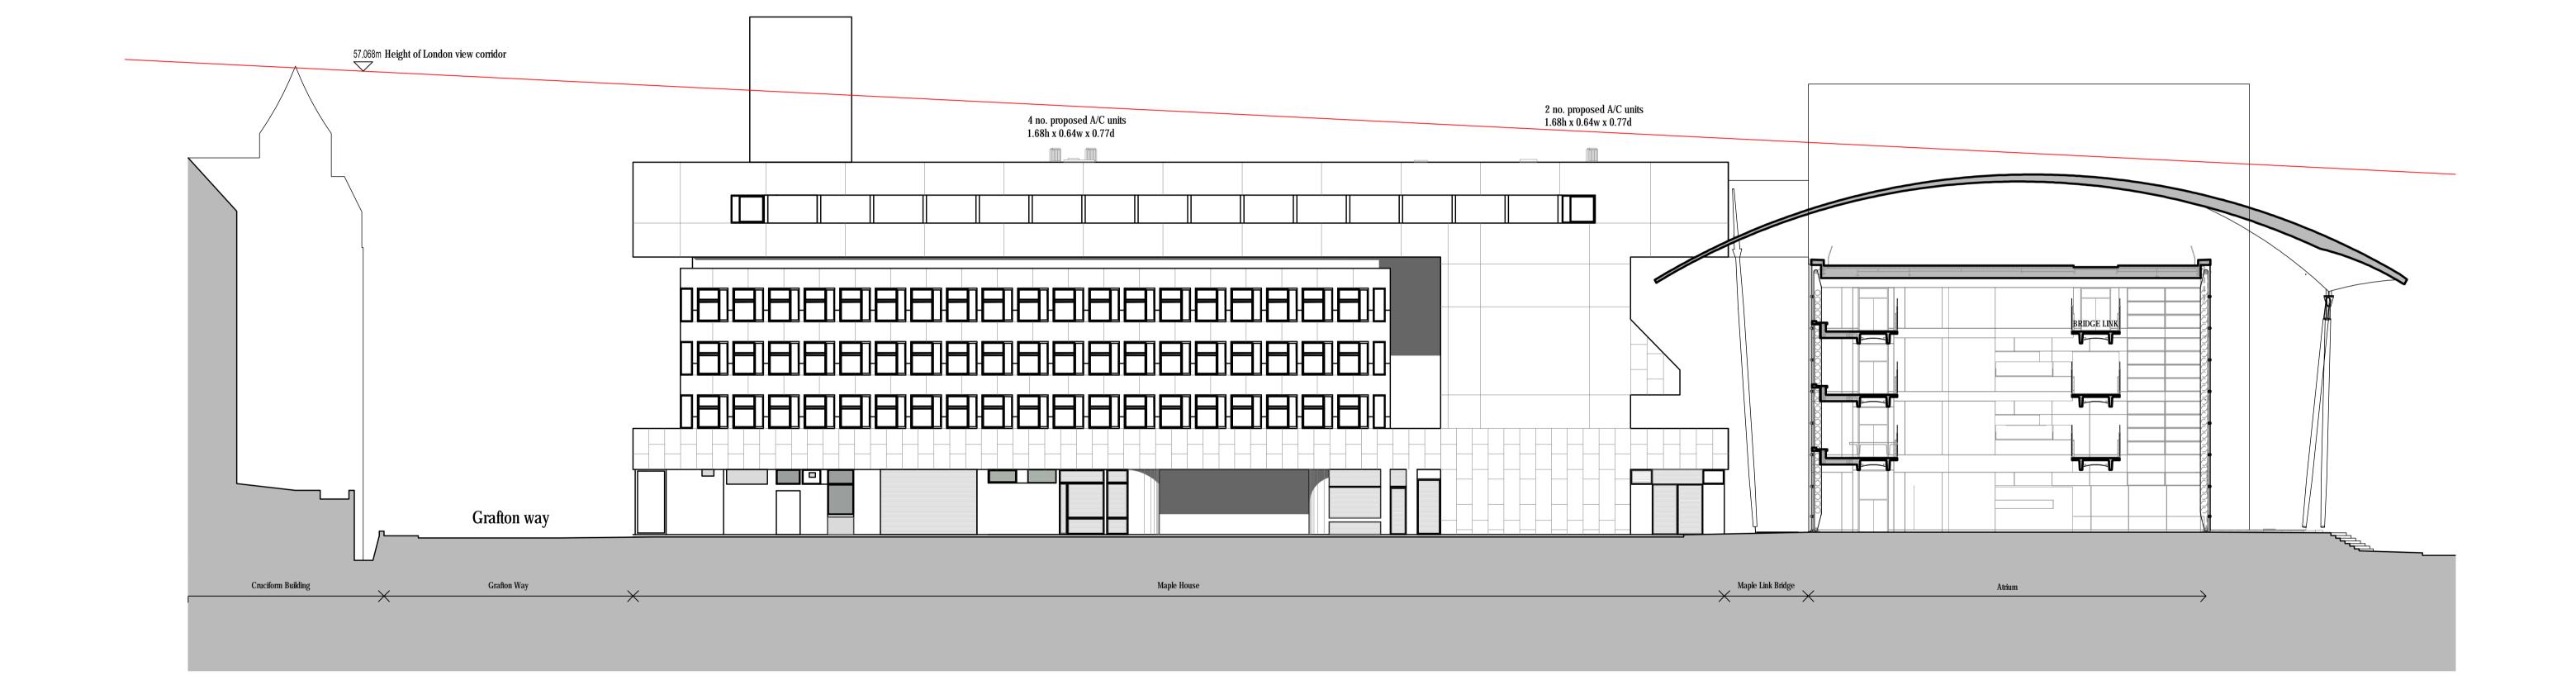

revision:	. job number:	GB101010830	status:	planning
	drawing no:	d-05	drawn by/date:	RH 07.07.201
	scale:	1:200 @ a1	check by/date:	RJ 07.07.2015

m title: