





	Payne Garden Room
	July 9, 2015 ::
	32A Priory Road, London, NW6 4SJ


Plan

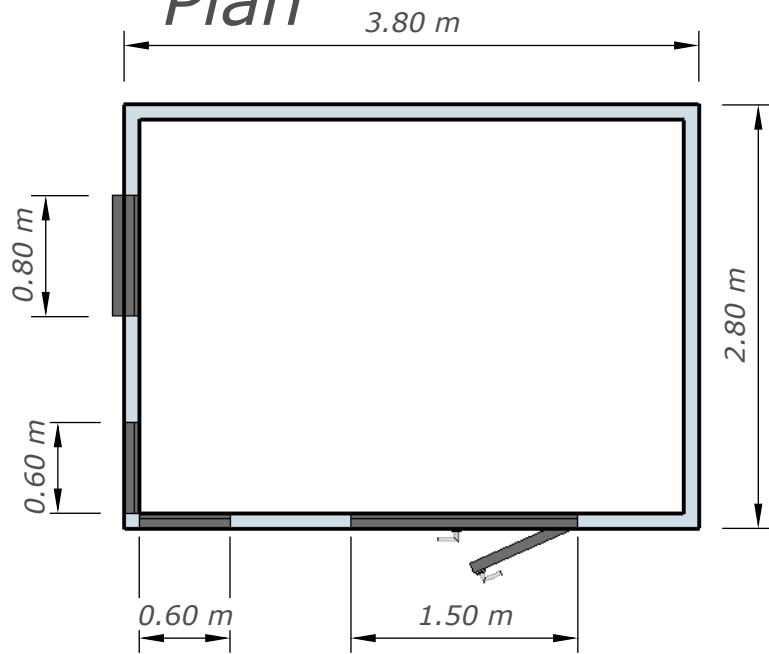


Rear

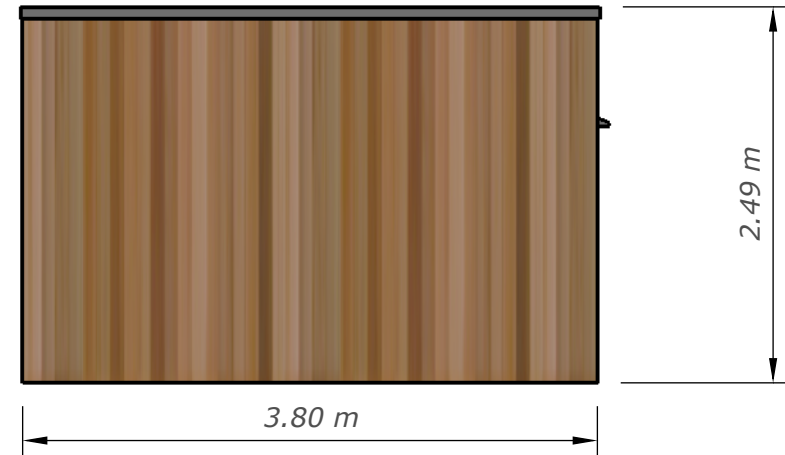


Front

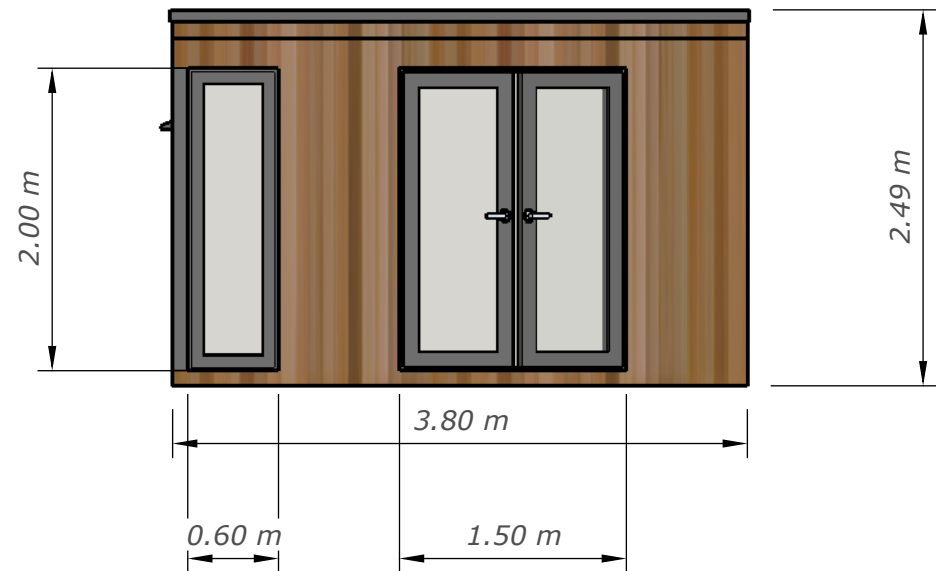

Scale 1:50

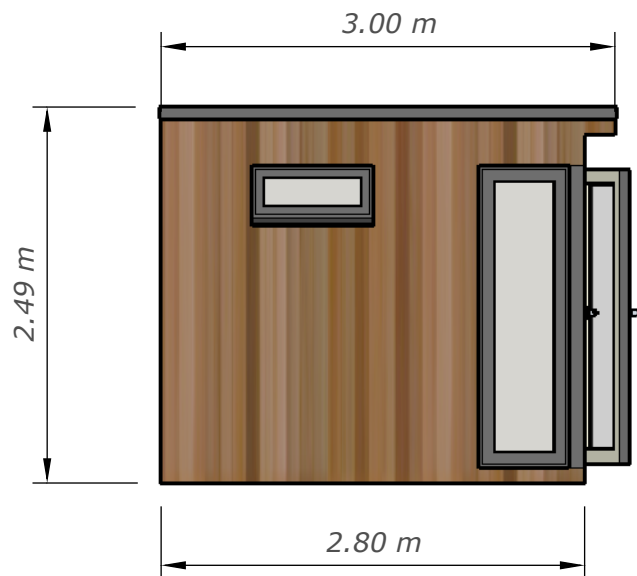


Left

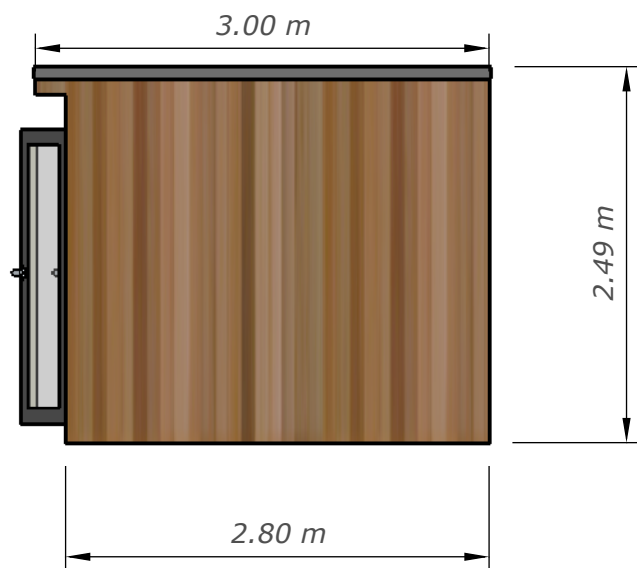

Right

Scale 1:50

Location Plan

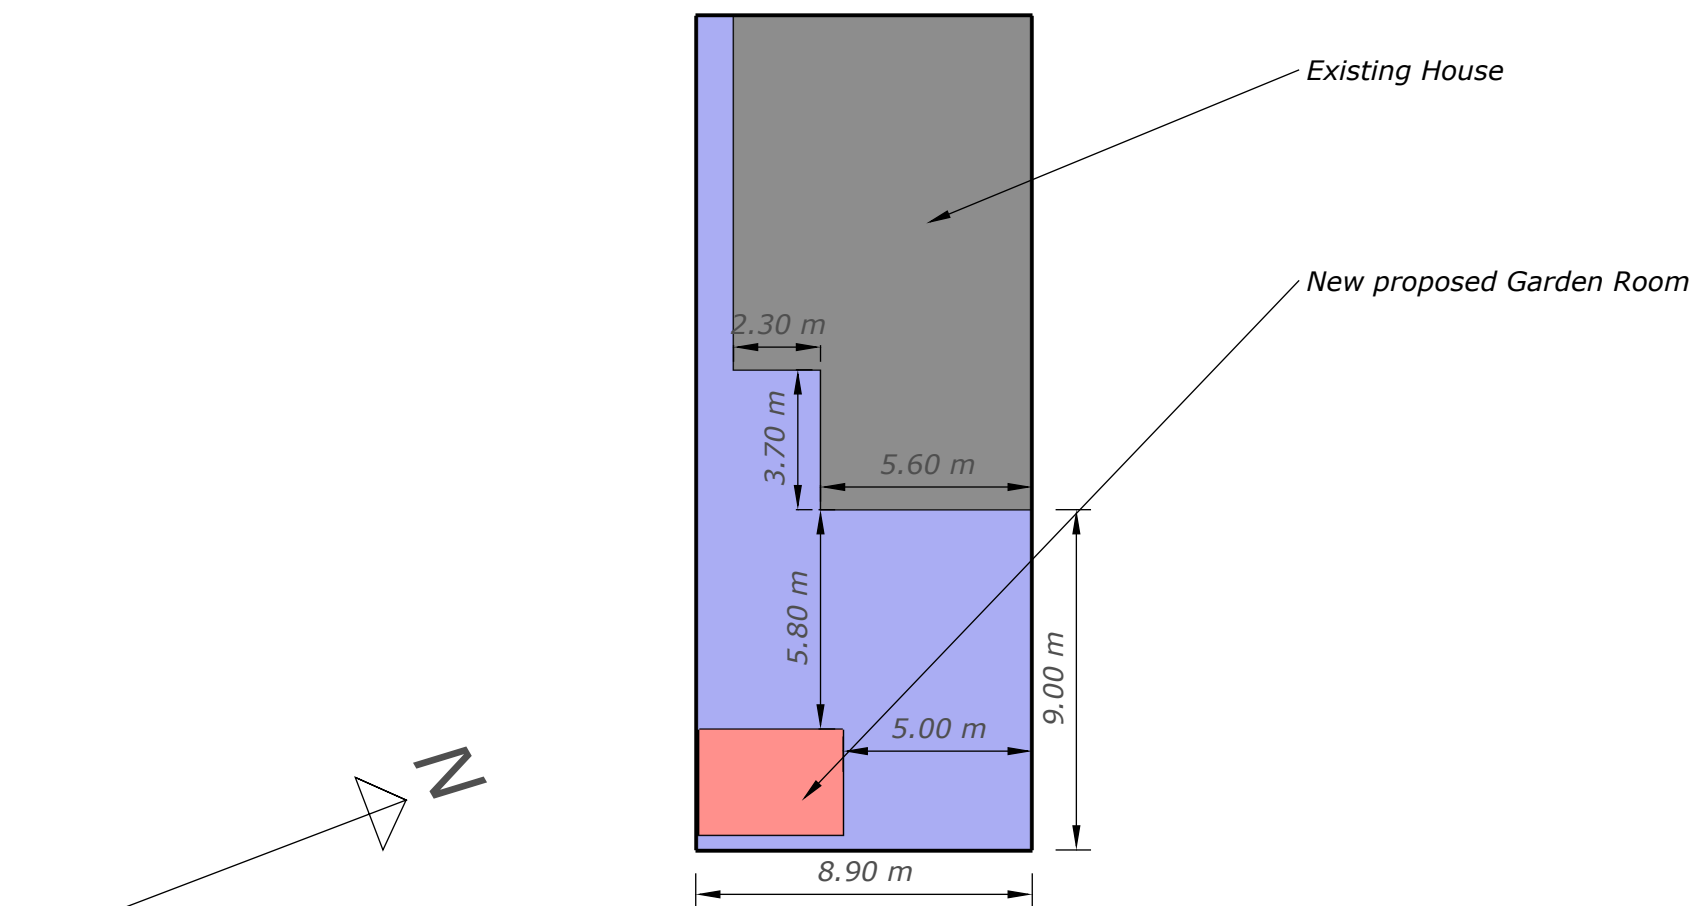

Scale 1:200