




1 DETAIL ELEVATION 1:10
ENTRANCE CANOPY SIGNAGE

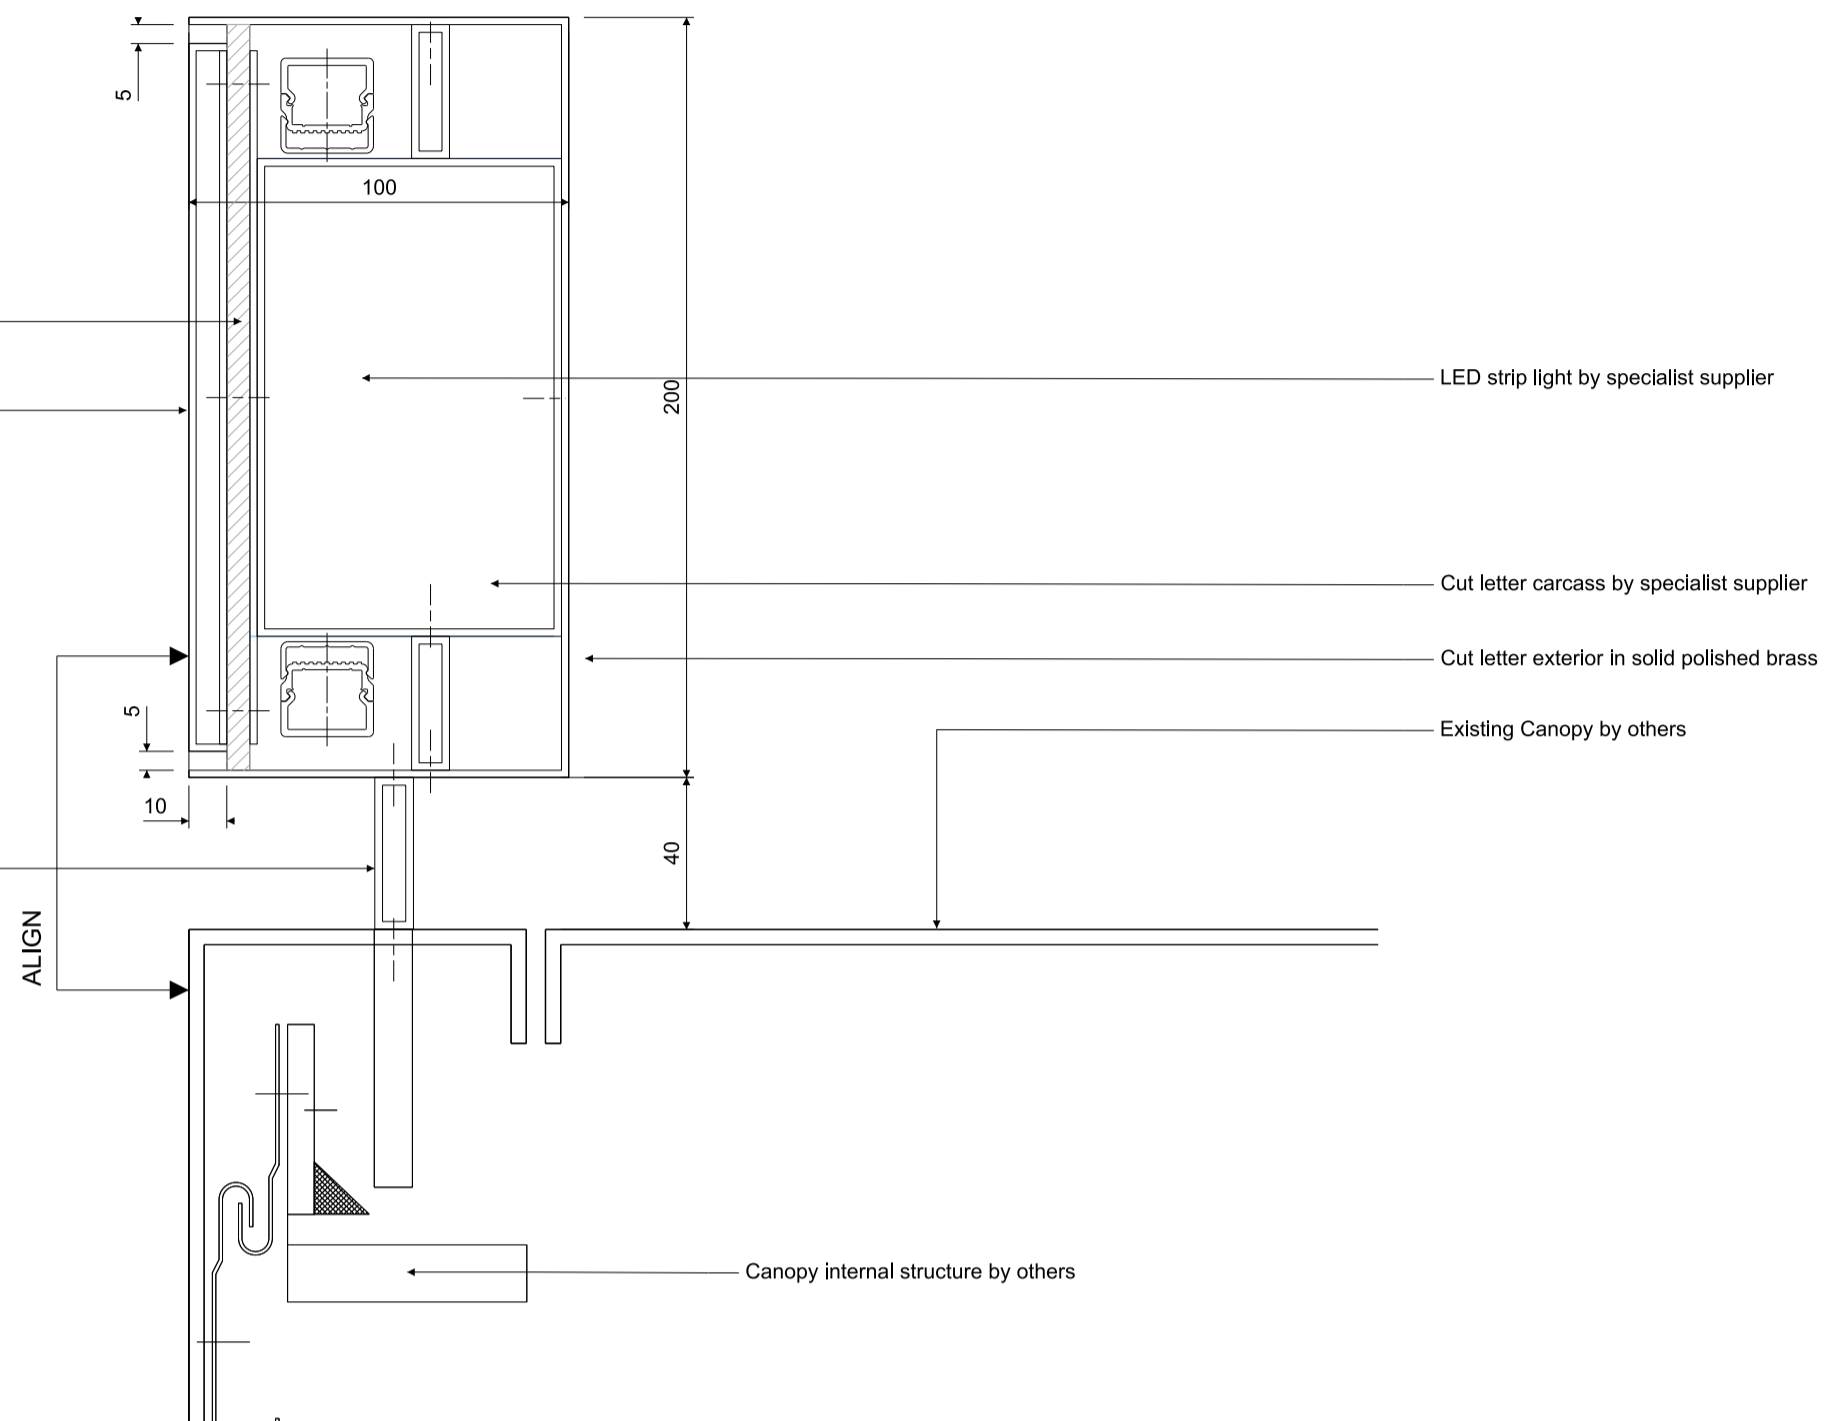

3 DETAIL SECTION 1:2.5
CUT LETTERS

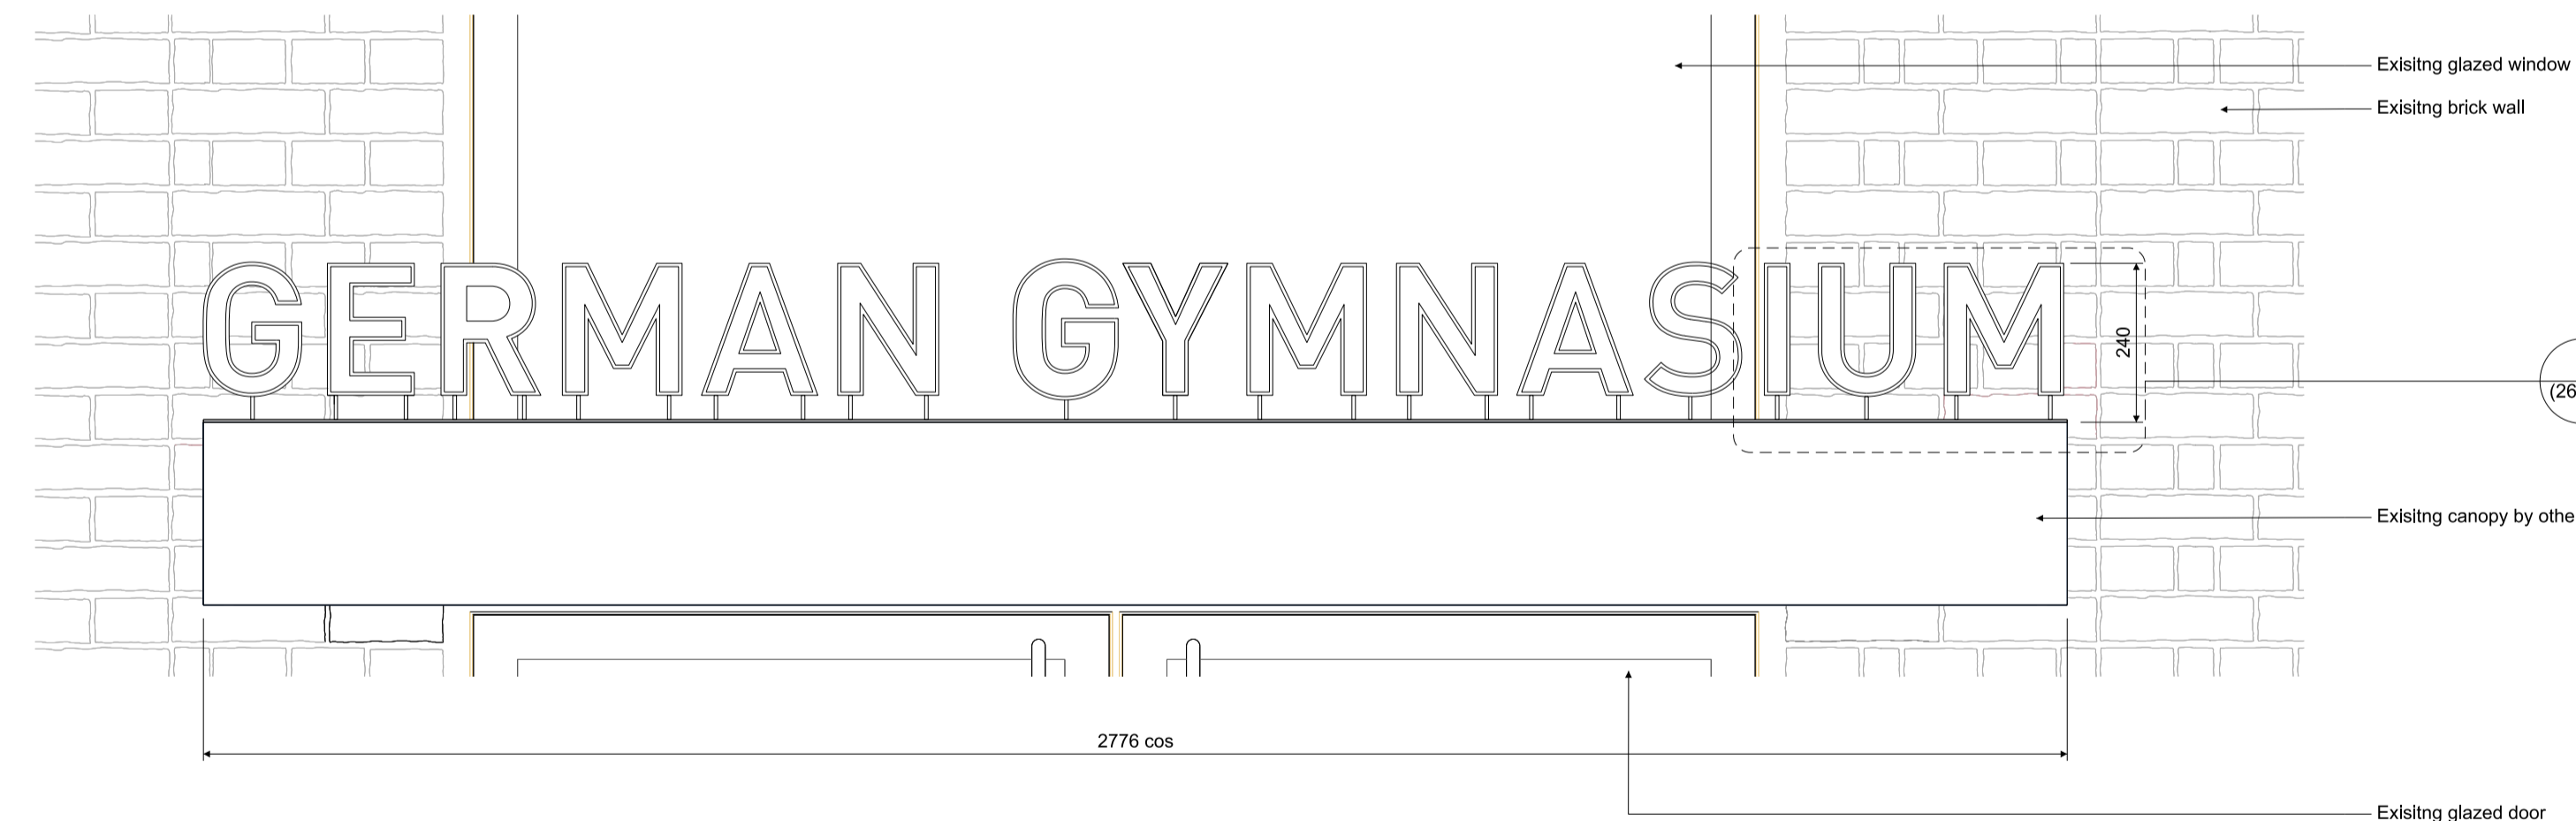

2 ELEVATION 1:10
ENTRANCE CANOPY SIGNAGE

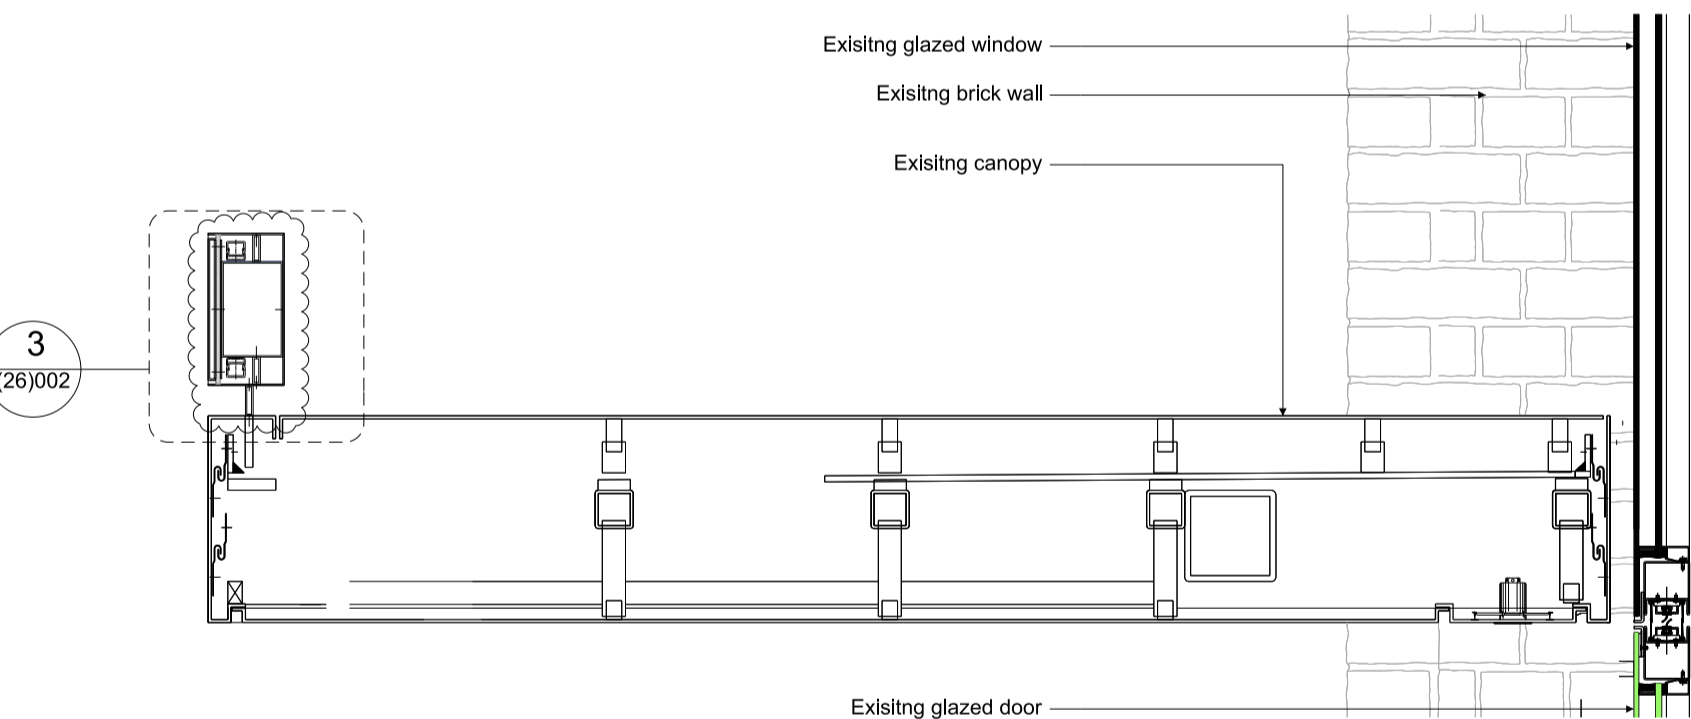

4 SECTION 1:10
ENTRANCE CANOPY SIGNAGE

NOTE:
DRAWING INDICATES DESIGN INTENT ONLY. COMPLETE DETAILS TO BE DEVELOPED WITH SPECIALIST MANUFACTURER.
ALL FINISHES TO BE APPROVED BY C+P

All dimensions must be checked on site and not scaled from this drawing. © Conran and Partners Limited

2478 D&D German Gymnasium 02-Sheet 02 Signage (PL) Planning 01/06/15 Proposed Canopy Signage.dgn

Rev	Date	Reason	By	Checked	Rev	Date	Reason	By	Checked	Notes
A	01.06.15	EDIT TO SIGNAGE	HW	CS						

All elements of interior design, kitchen layout, bar design, signage/graphics and services design are indicative and subject to revisions at the time of fit-out design.

Project: D&D German Gymnasium
Client: D&D London
Drawing title: Entrance Canopy Signage
Scale 1:10 @ A1 Date: 18.06.15 Drawn by: CS
Project number: 2478 Drawing No: (PL)082 Rev:
Status: PLANNING Checked by: CSW

CONRAN+ PARTNERS
LONDON OFFICE
Conran Building,
22 Shad Thames,
London SE1 2YU
Telephone +44 (0) 20 7403 8899
Email cp@conran.com