




GROUND FLOOR LEVEL

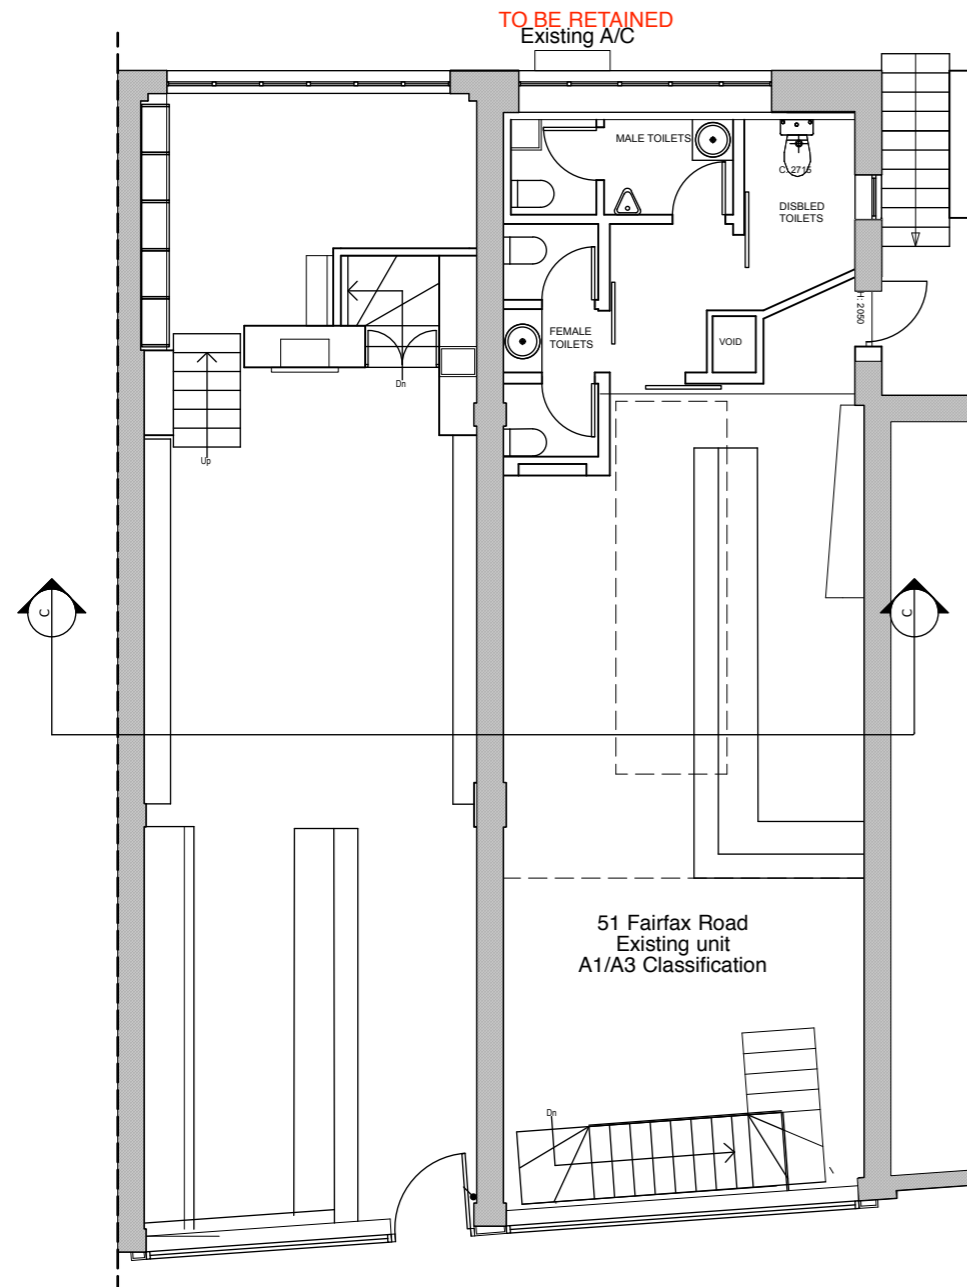

BASEMENT LEVEL

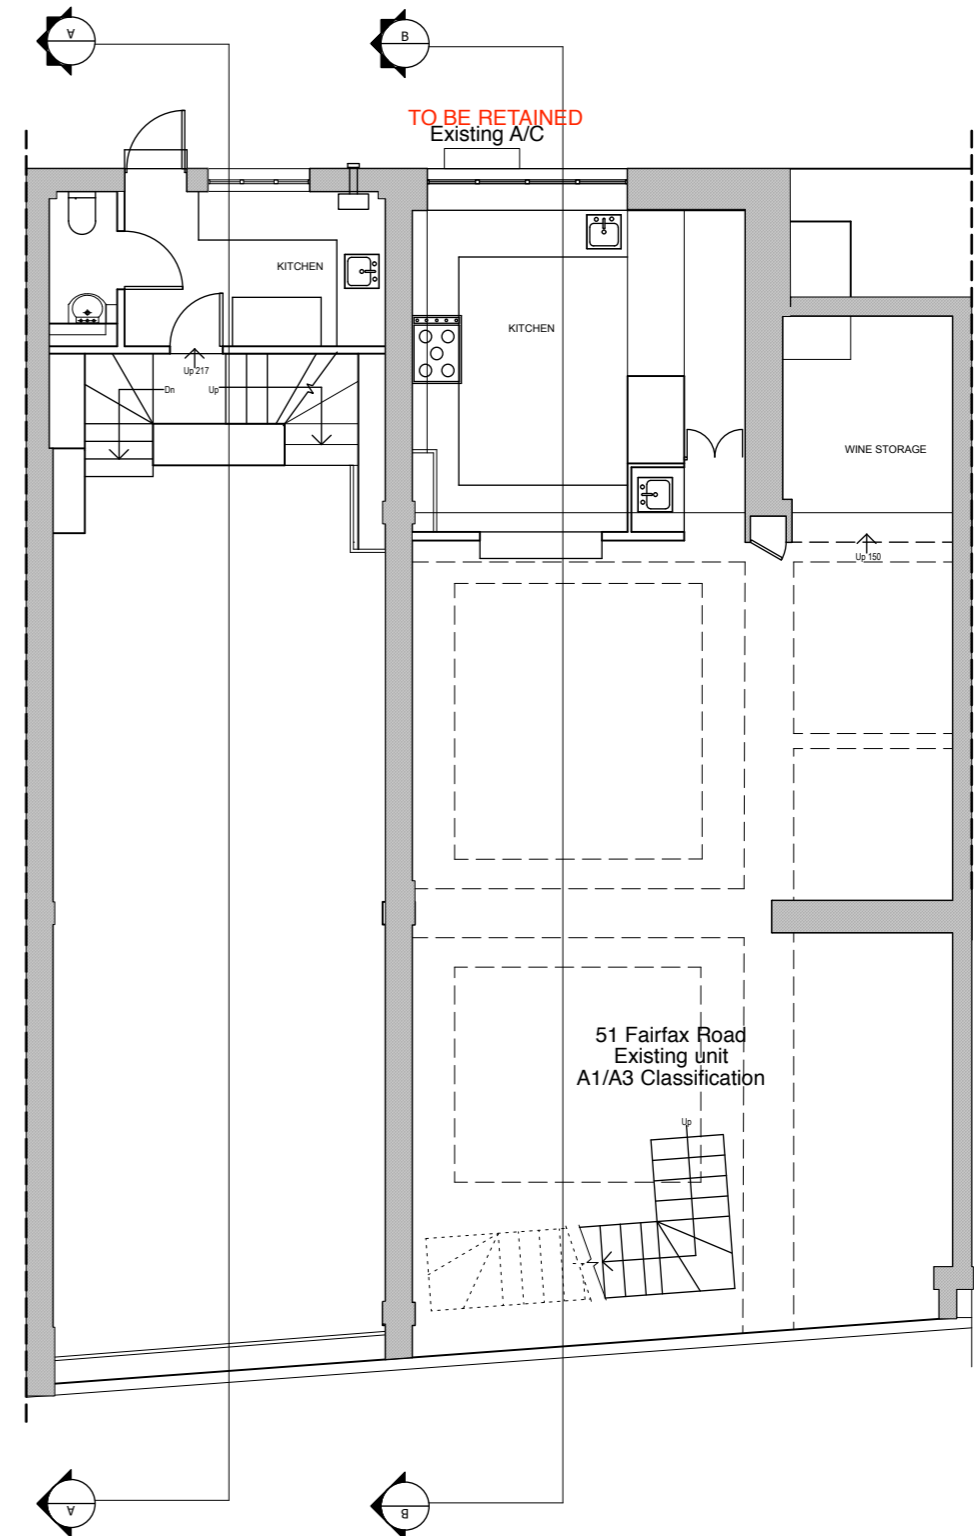

PLANNING ISSUE-Client Approval 25/6/2015

| | | |
|----------------------------------|--------------|---|
| JOB NO. / TITLE | |  Liquid Architecture+Design 40 Gurney Drive London N2 0DE t 07931 741988 www.liquidarchitecture.co.uk |
| 1505_ 51 Fairfax Road | | |
| DRAWING TITLE | | |
| Existing Ground & Basement Plans | | |
| DRAWING NO. | DATE | |
| 1505/PL1_00.01 | June 30 2015 | |
| SCALE | | |
| 1:100@A3 | | |