


DRAWING NO

TITLE

| | |
|-----|---|
| A01 | PLAN - CURRENT LAYOUT |
| A02 | PLAN - CURRENT LAYOUT WITH PROPOSED ALTERATIONS |
| A03 | PLAN - PROPOSED NEW LAYOUT |
| A04 | SECTION A - A' |
| A05 | SECTION B - B' |
| A06 | SECTION C - C' |
| A07 | SECTIONS D - D' & E - E' |
| A08 | SECTIONS F - F' & G - G' |

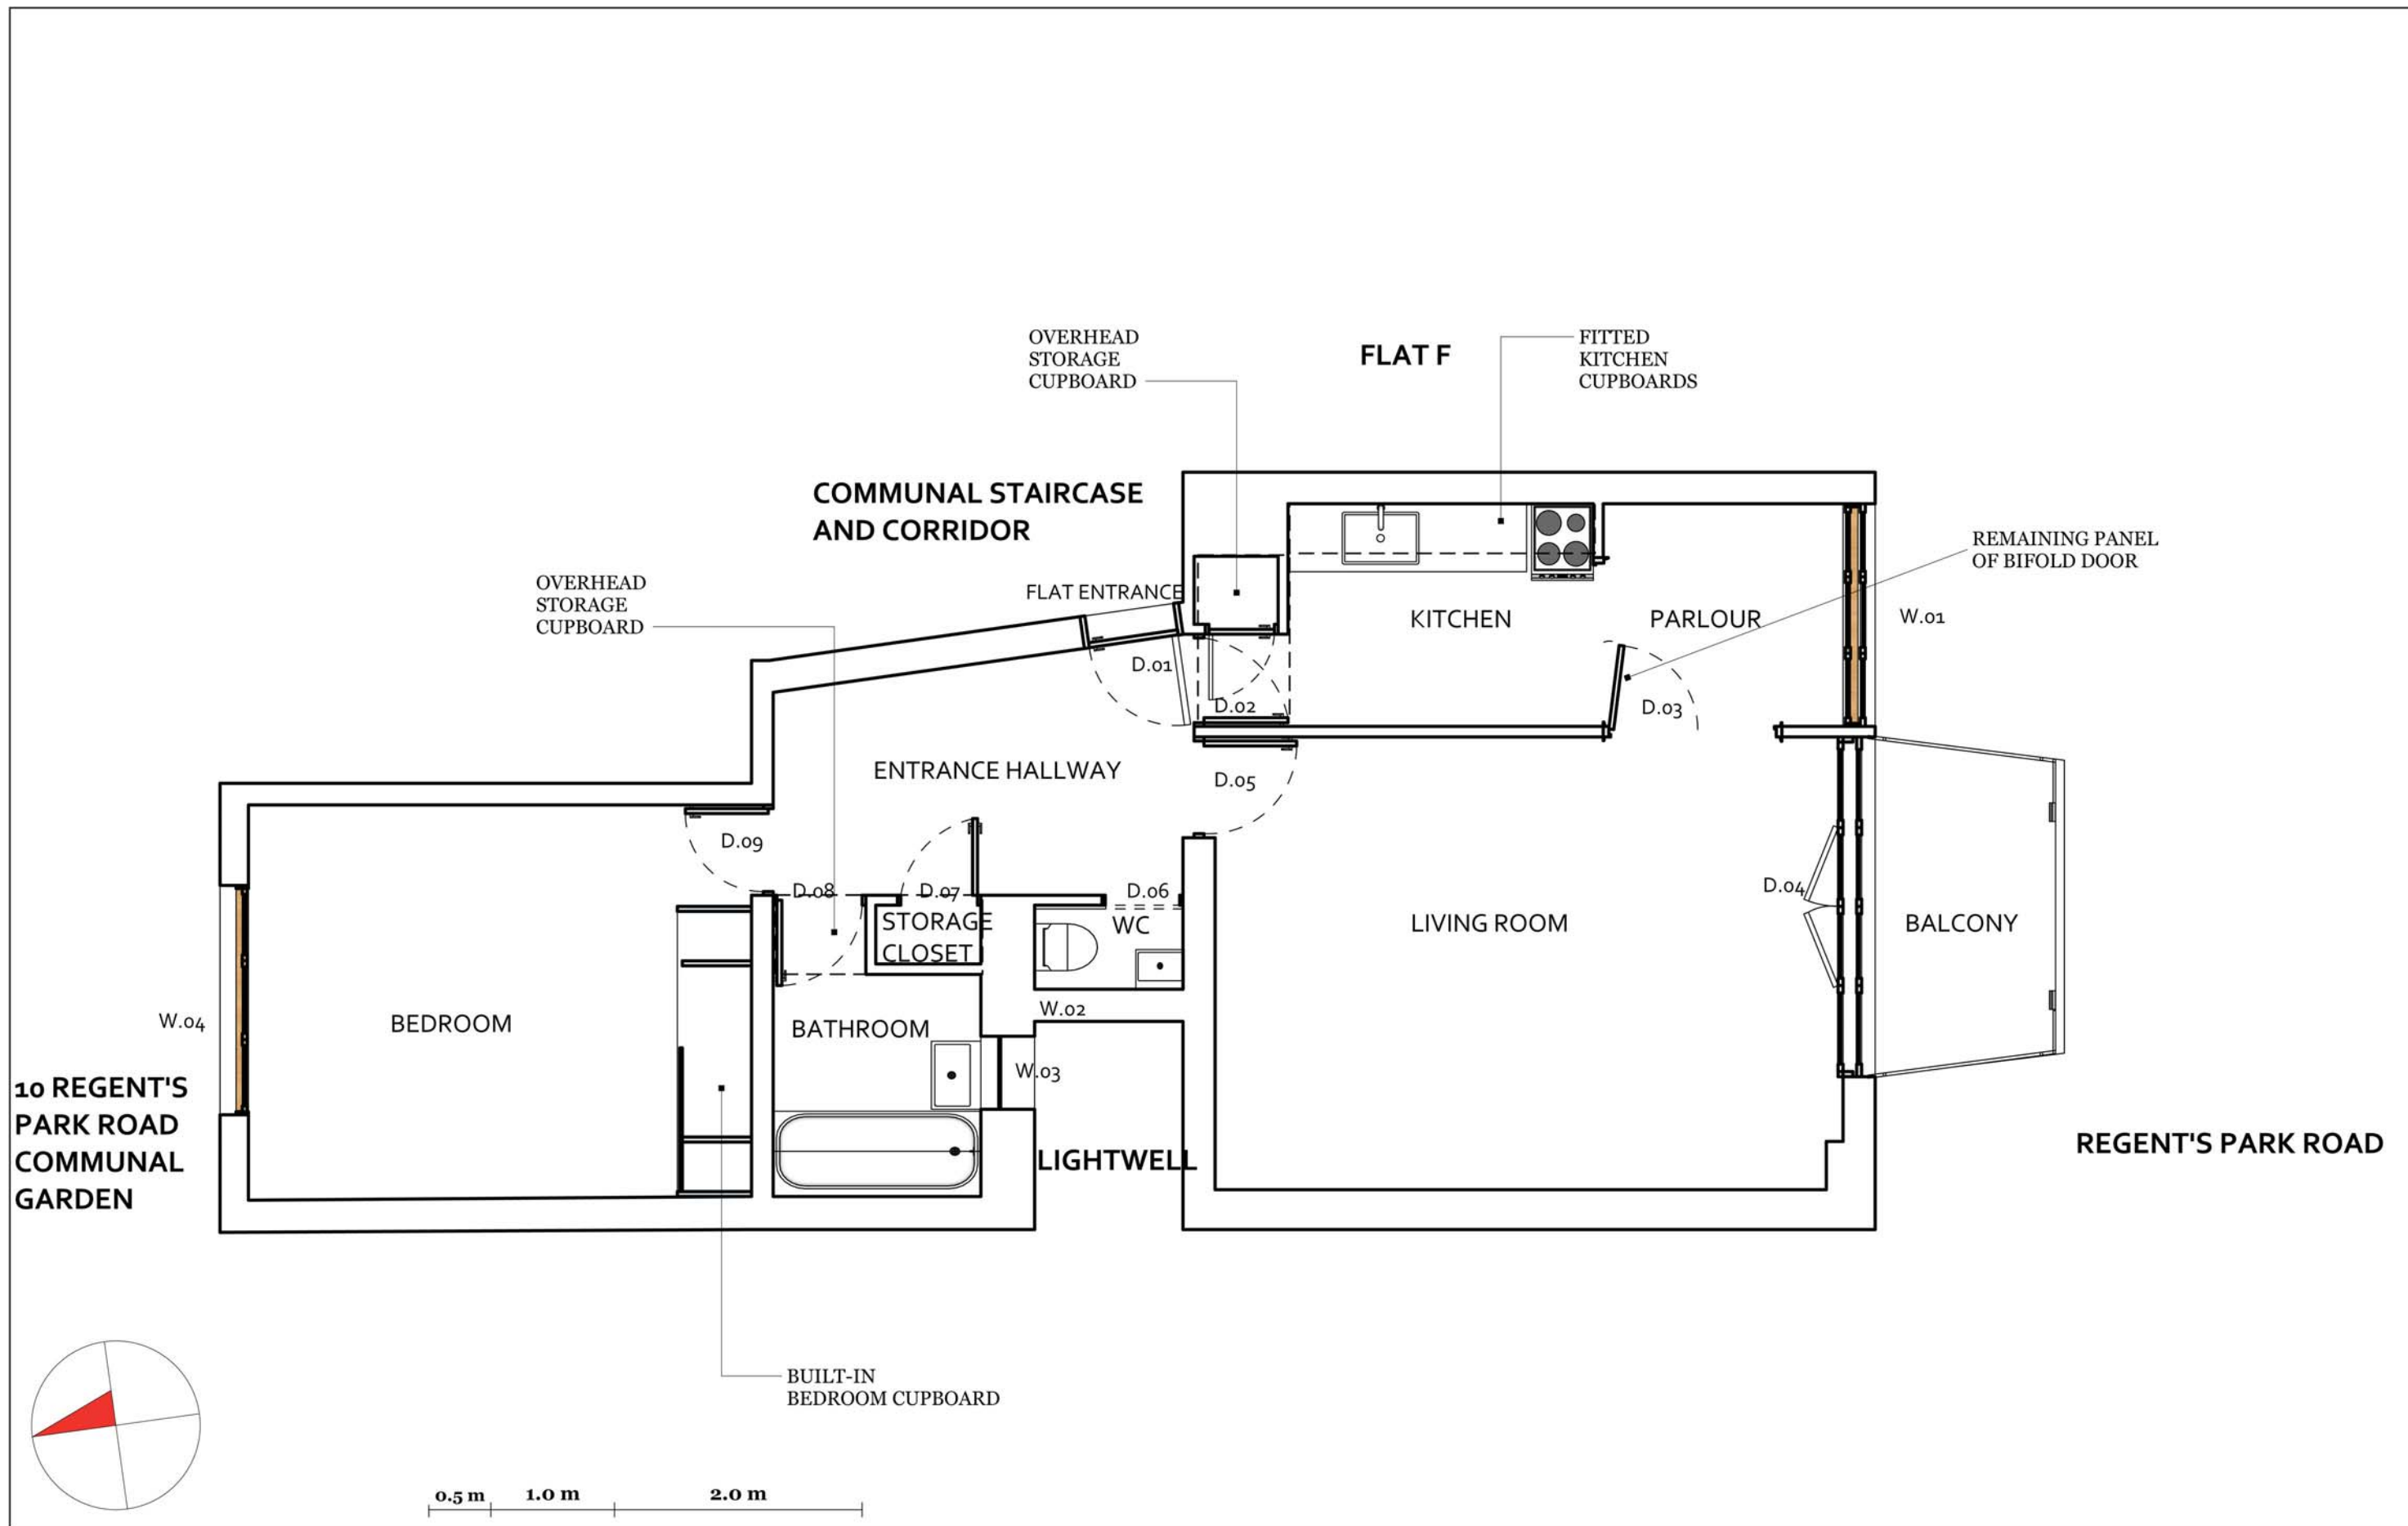

PLAN
CURRENT LAYOUT

SCALE 1:50

ALL MEASUREMENTS TO BE CONFIRMED ON SITE

LOUKAS KARENTZOS
ARCHITECT AND PLANNING CONSULTANT
176 HOLLAND ROAD, W14 8AH


10E REGENT'S PARK ROAD, NW1 7TX



TO BE REMOVED

A 01

A

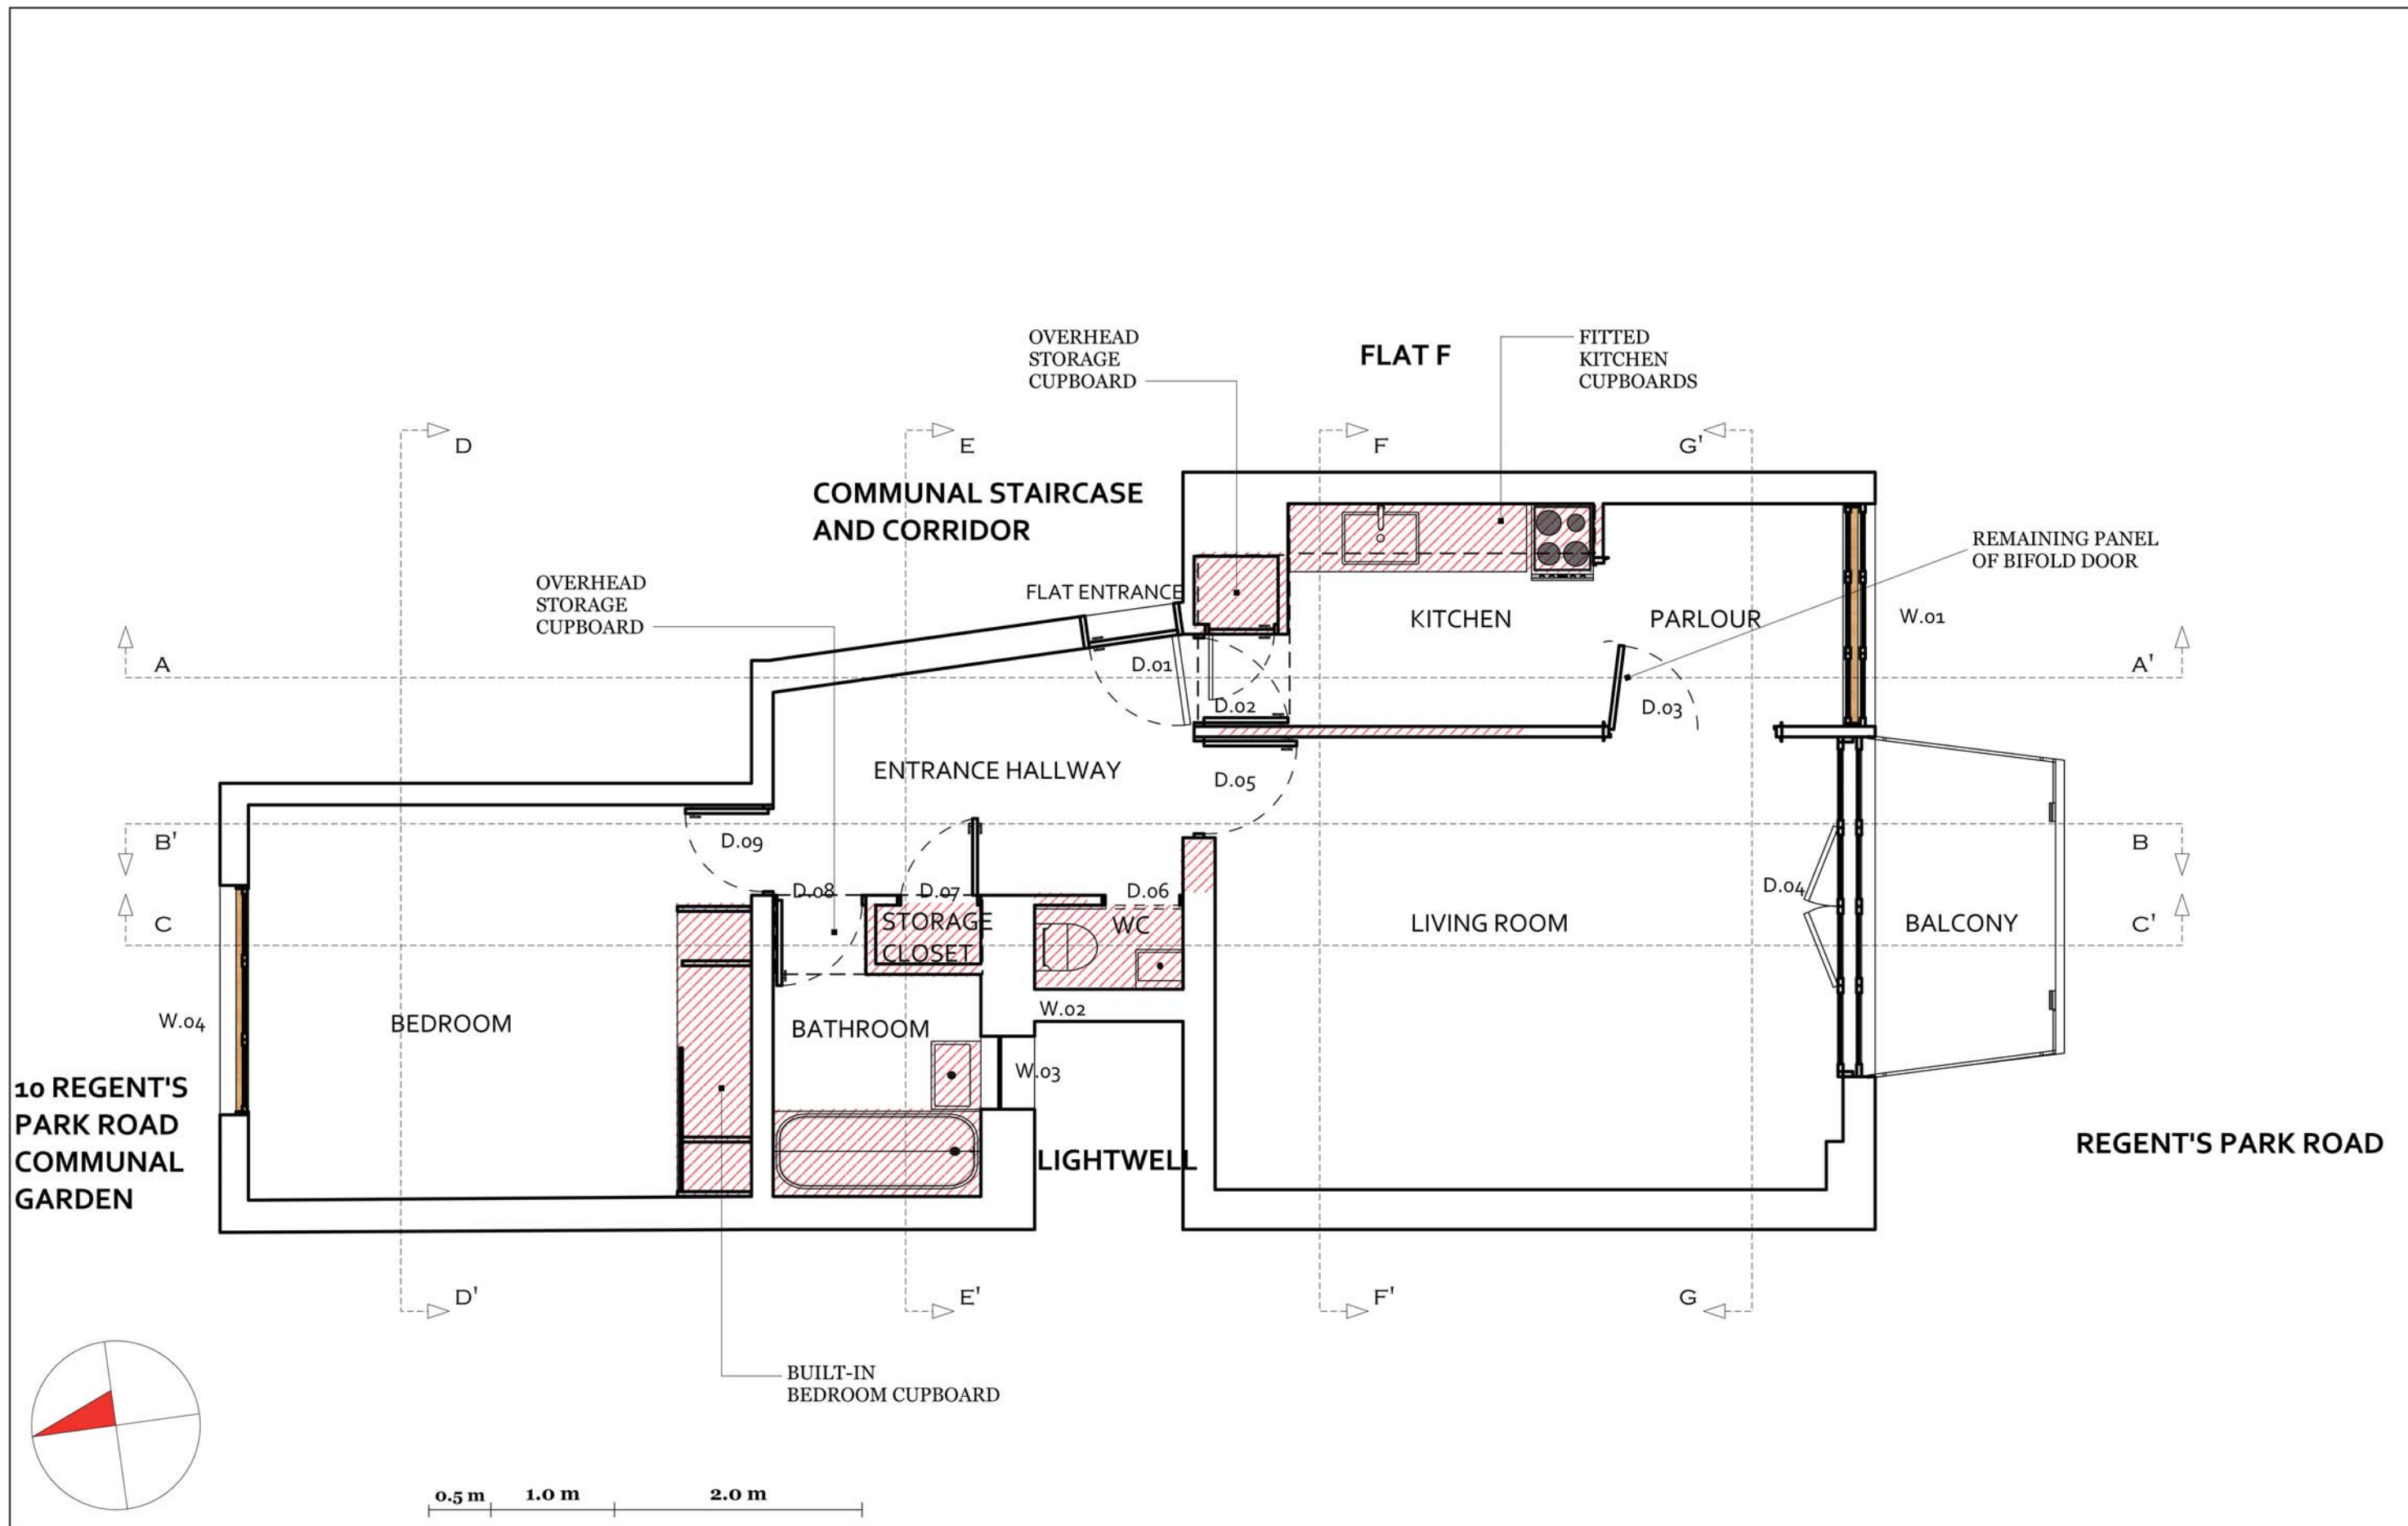

PLAN
CURRENT LAYOUT WITH PROPOSED ALTERATIONS

SCALE 1:50

ALL MEASUREMENTS TO BE CONFIRMED ON SITE

LOUKAS KARENTZOS
ARCHITECT AND PLANNING CONSULTANT
176 HOLLAND ROAD, W14 8AH


10E REGENT'S PARK ROAD, NW1 7TX



TO BE REMOVED

A 02

A

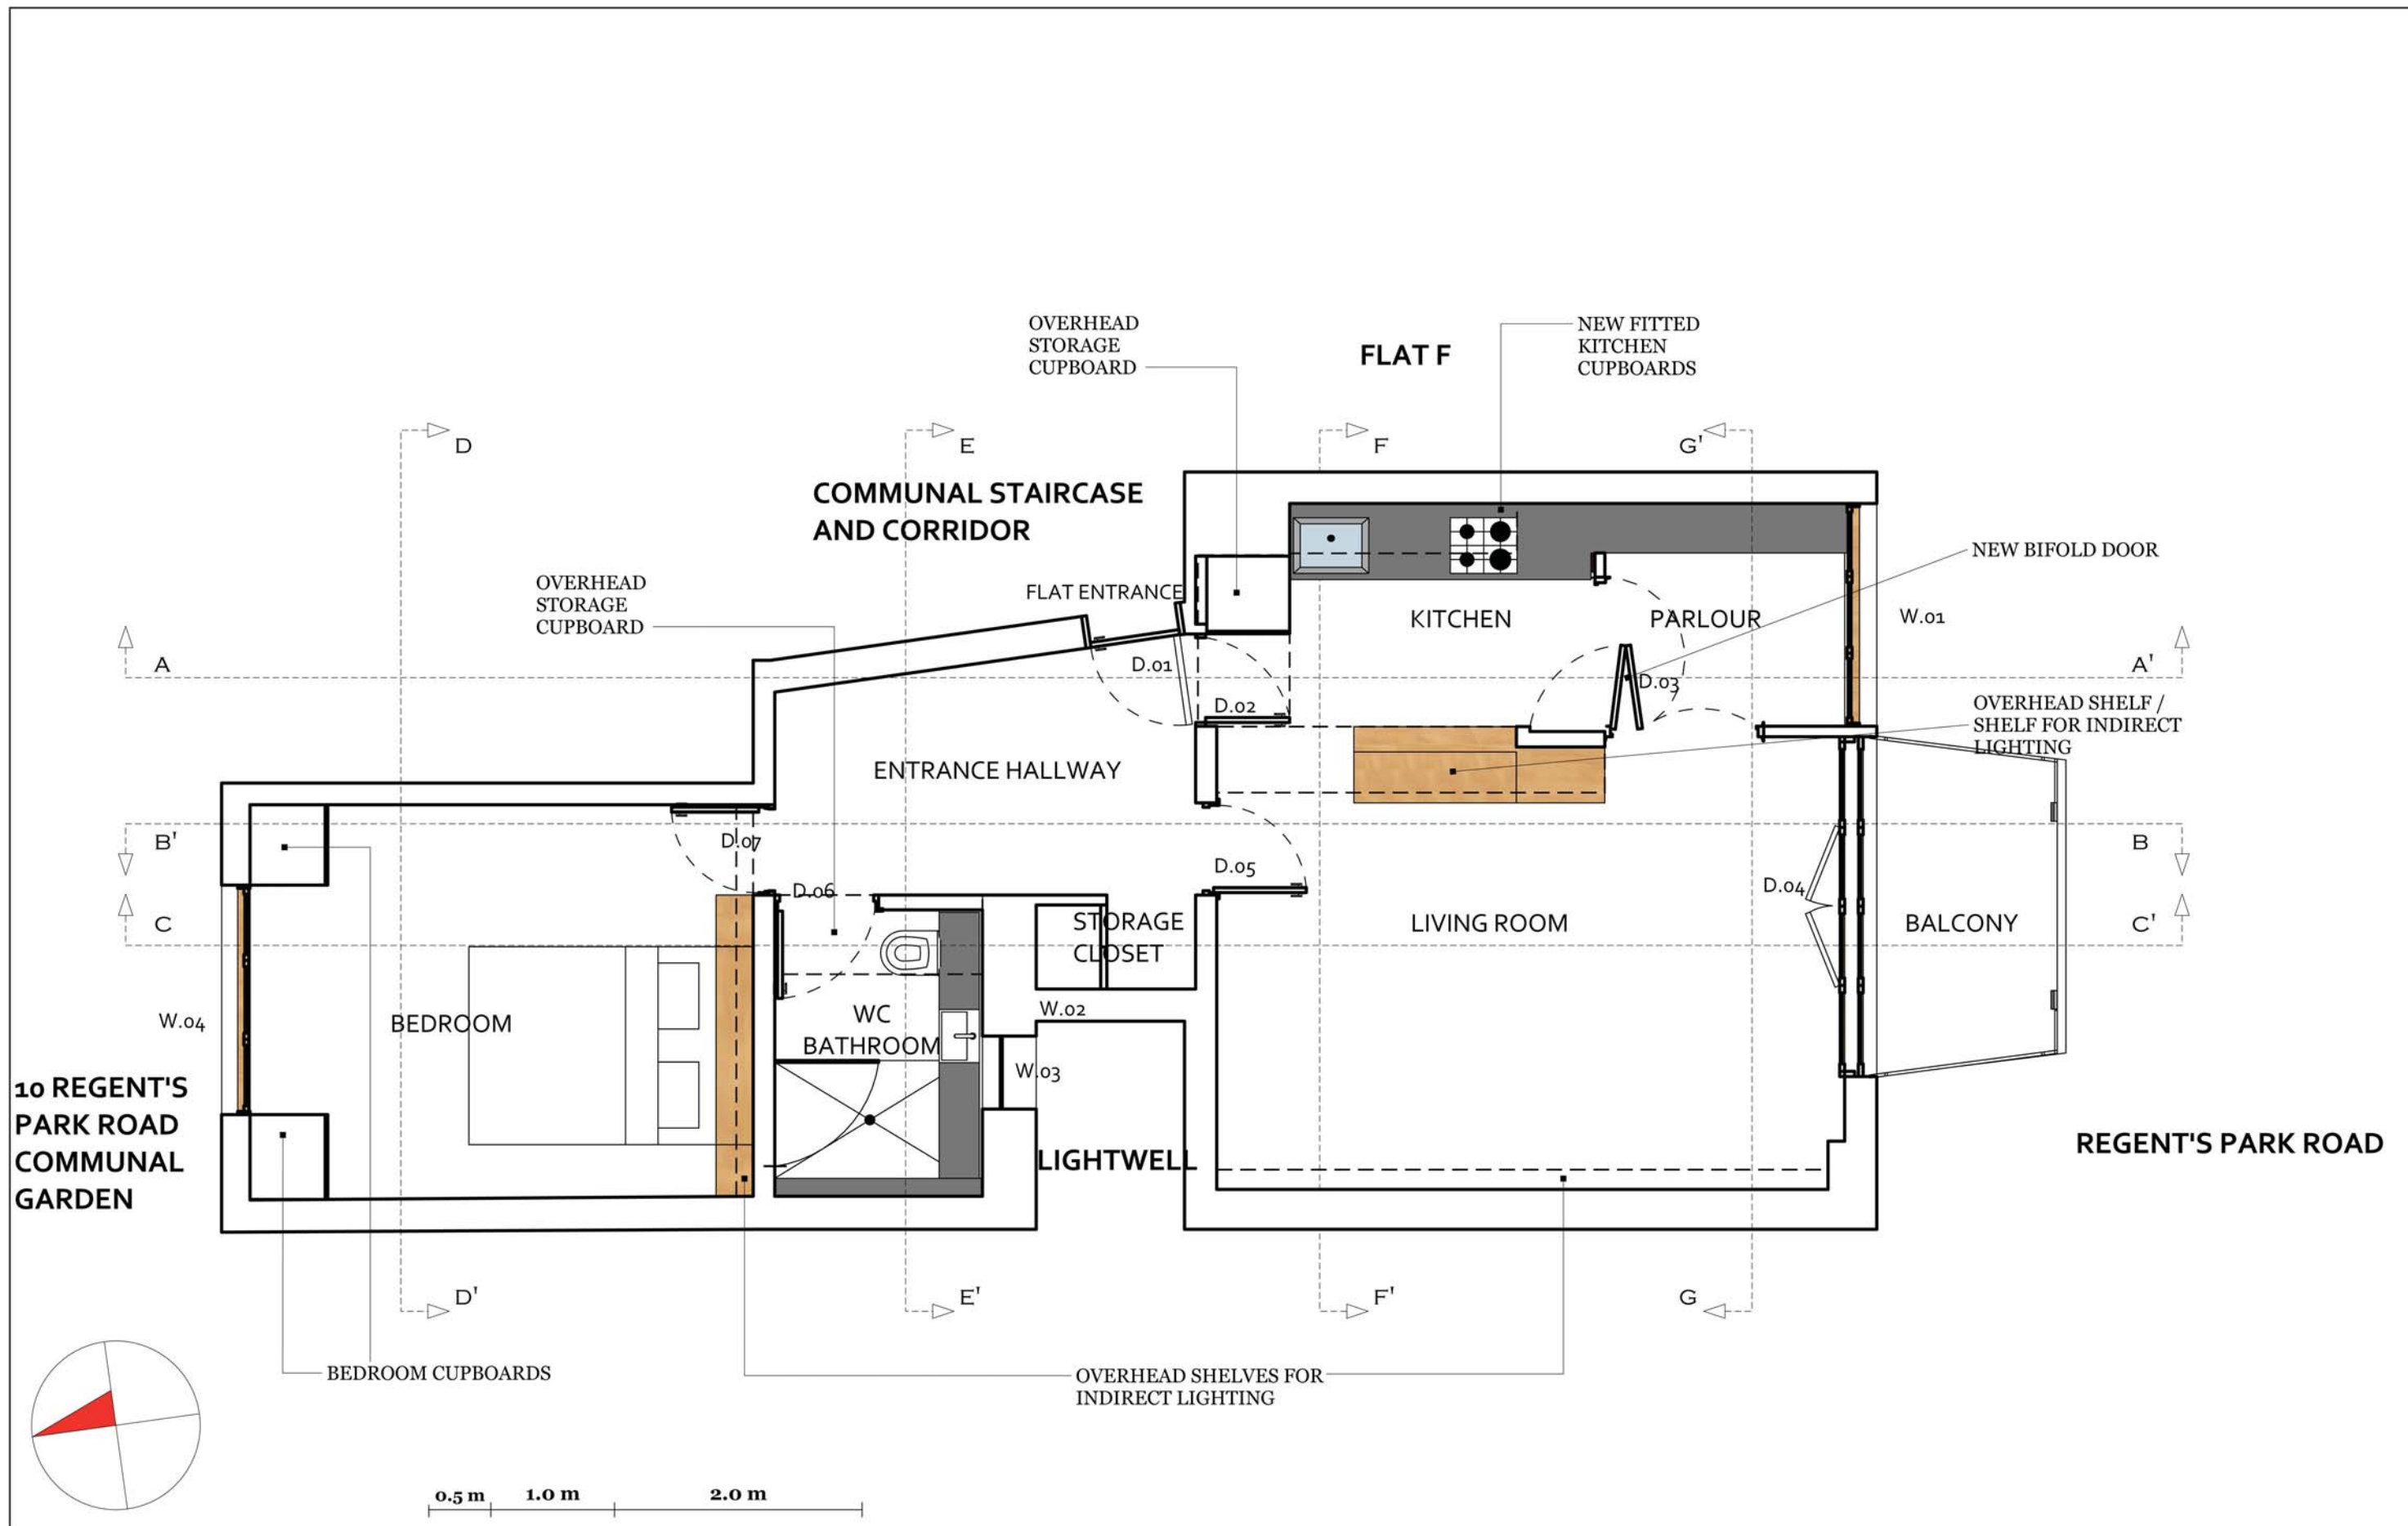

PLAN
PROPOSED NEW LAYOUT

SCALE 1:50

ALL MEASUREMENTS TO BE CONFIRMED ON SITE

LOUKAS KARENTZOS
ARCHITECT AND PLANNING CONSULTANT
176 HOLLAND ROAD, W14 8AH



10E REGENT'S PARK ROAD, NW1 7TX



TO BE REMOVED

A 03

A

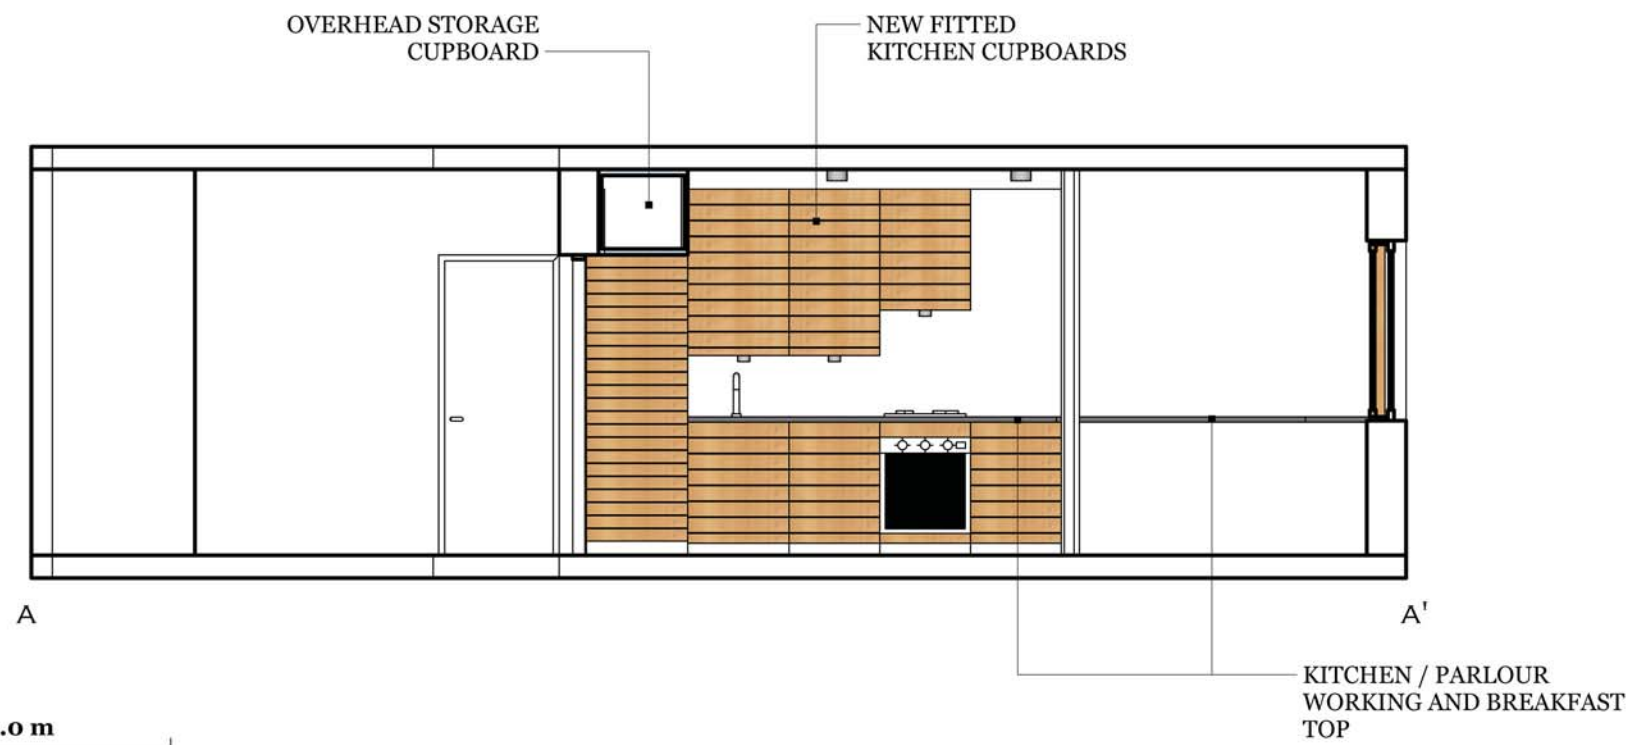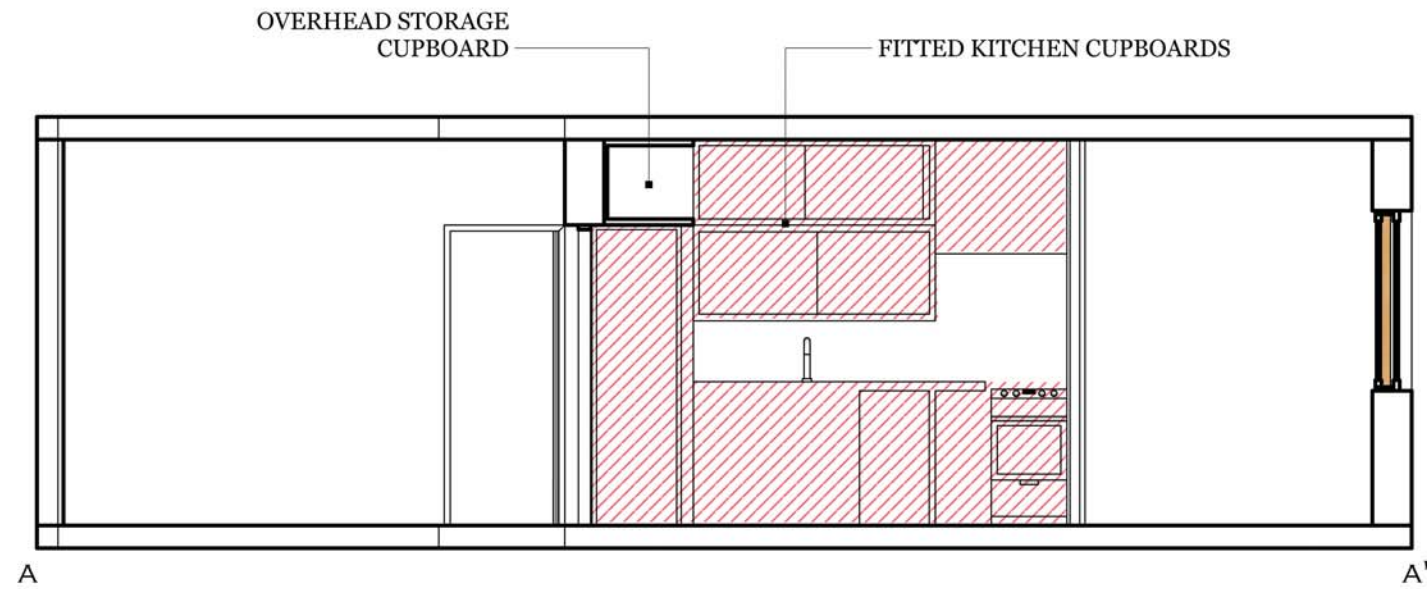

SECTION A - A'
 TOP: CURRENT LAYOUT WITH PROPOSED ALTERATIONS
 BOTTOM: PROPOSED NEW LAYOUT



SCALE 1:50 ALL MEASUREMENTS TO BE CONFIRMED ON SITE

LOUKAS KARENTZOS
 ARCHITECT AND PLANNING CONSULTANT
 176 HOLLAND ROAD, W14 8AH

10E REGENT'S PARK ROAD, NW1 7TX



TO BE REMOVED

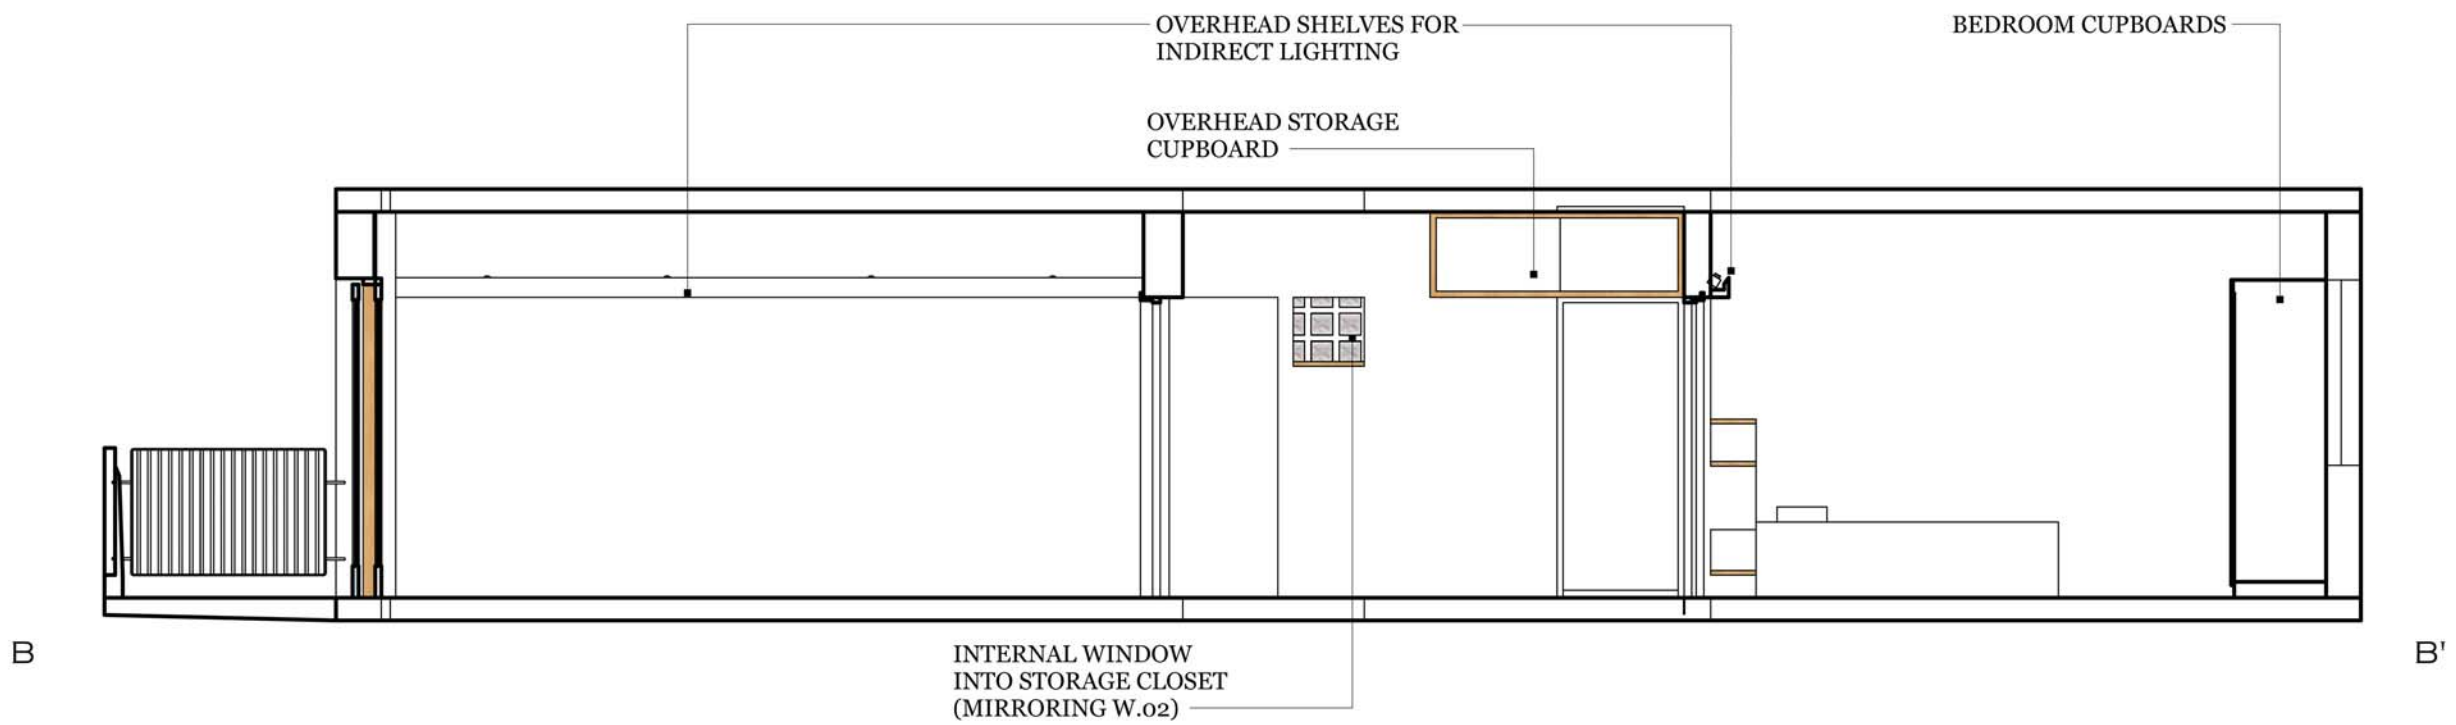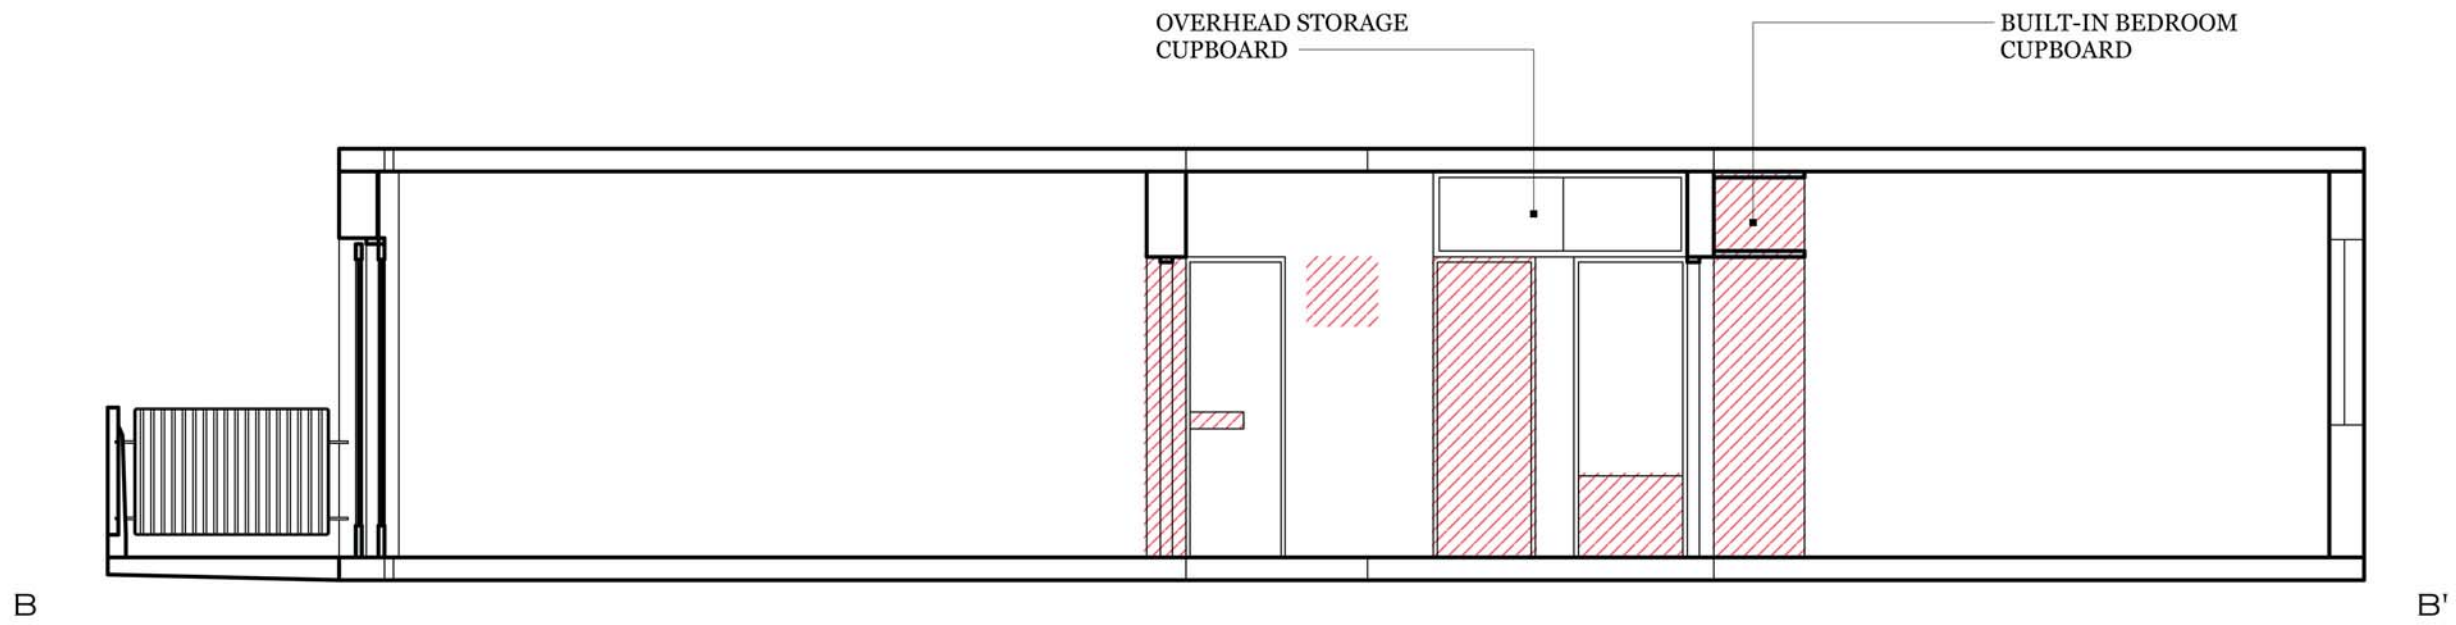

SECTION B - B'
 TOP: CURRENT LAYOUT WITH PROPOSED ALTERATIONS
 BOTTOM: PROPOSED NEW LAYOUT


SCALE 1:50 ALL MEASUREMENTS TO BE CONFIRMED ON SITE

LOUKAS KARENTZOS
 ARCHITECT AND PLANNING CONSULTANT
 176 HOLLAND ROAD, W14 8AH

10E REGENT'S PARK ROAD, NW1 7TX



TO BE REMOVED

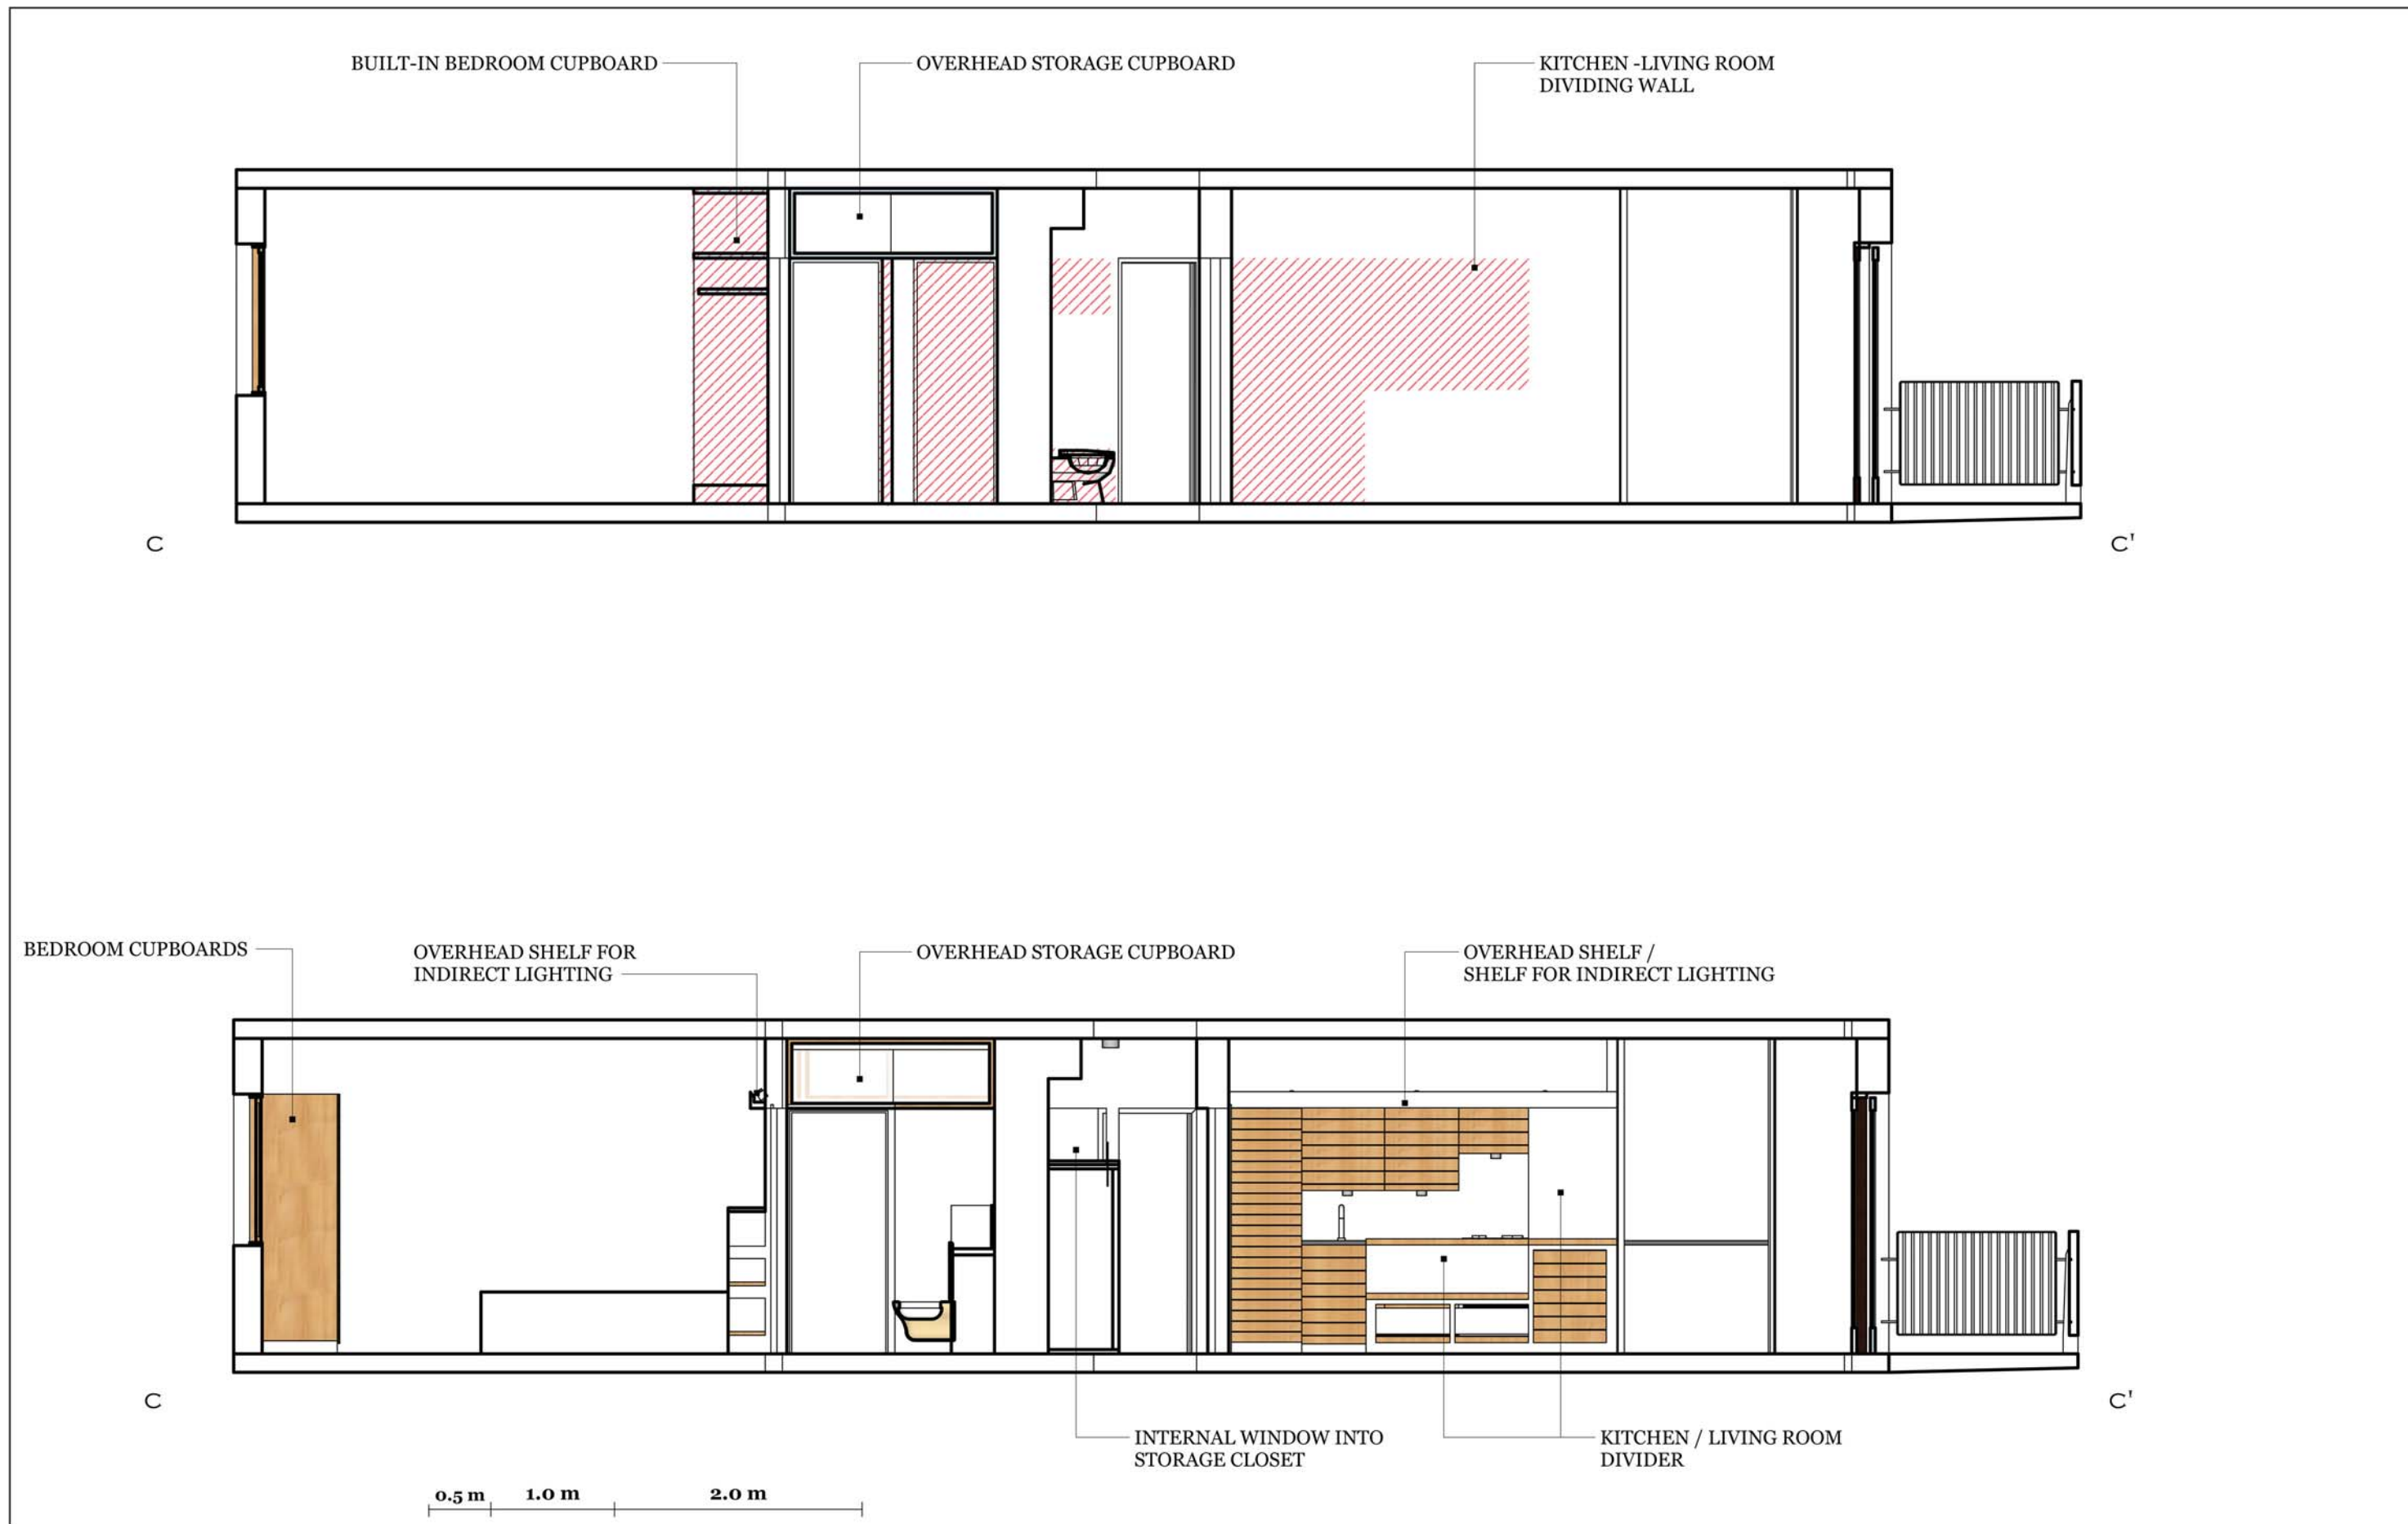

SECTION C - C'
 TOP: CURRENT LAYOUT WITH PROPOSED ALTERATIONS
 BOTTOM: PROPOSED NEW LAYOUT

SCALE 1:50 ALL MEASUREMENTS TO BE CONFIRMED ON SITE


LOUKAS KARENTZOS
 ARCHITECT AND PLANNING CONSULTANT
 176 HOLLAND ROAD, W14 8AH

10E REGENT'S PARK ROAD, NW1 7TX



TO BE REMOVED

A 06

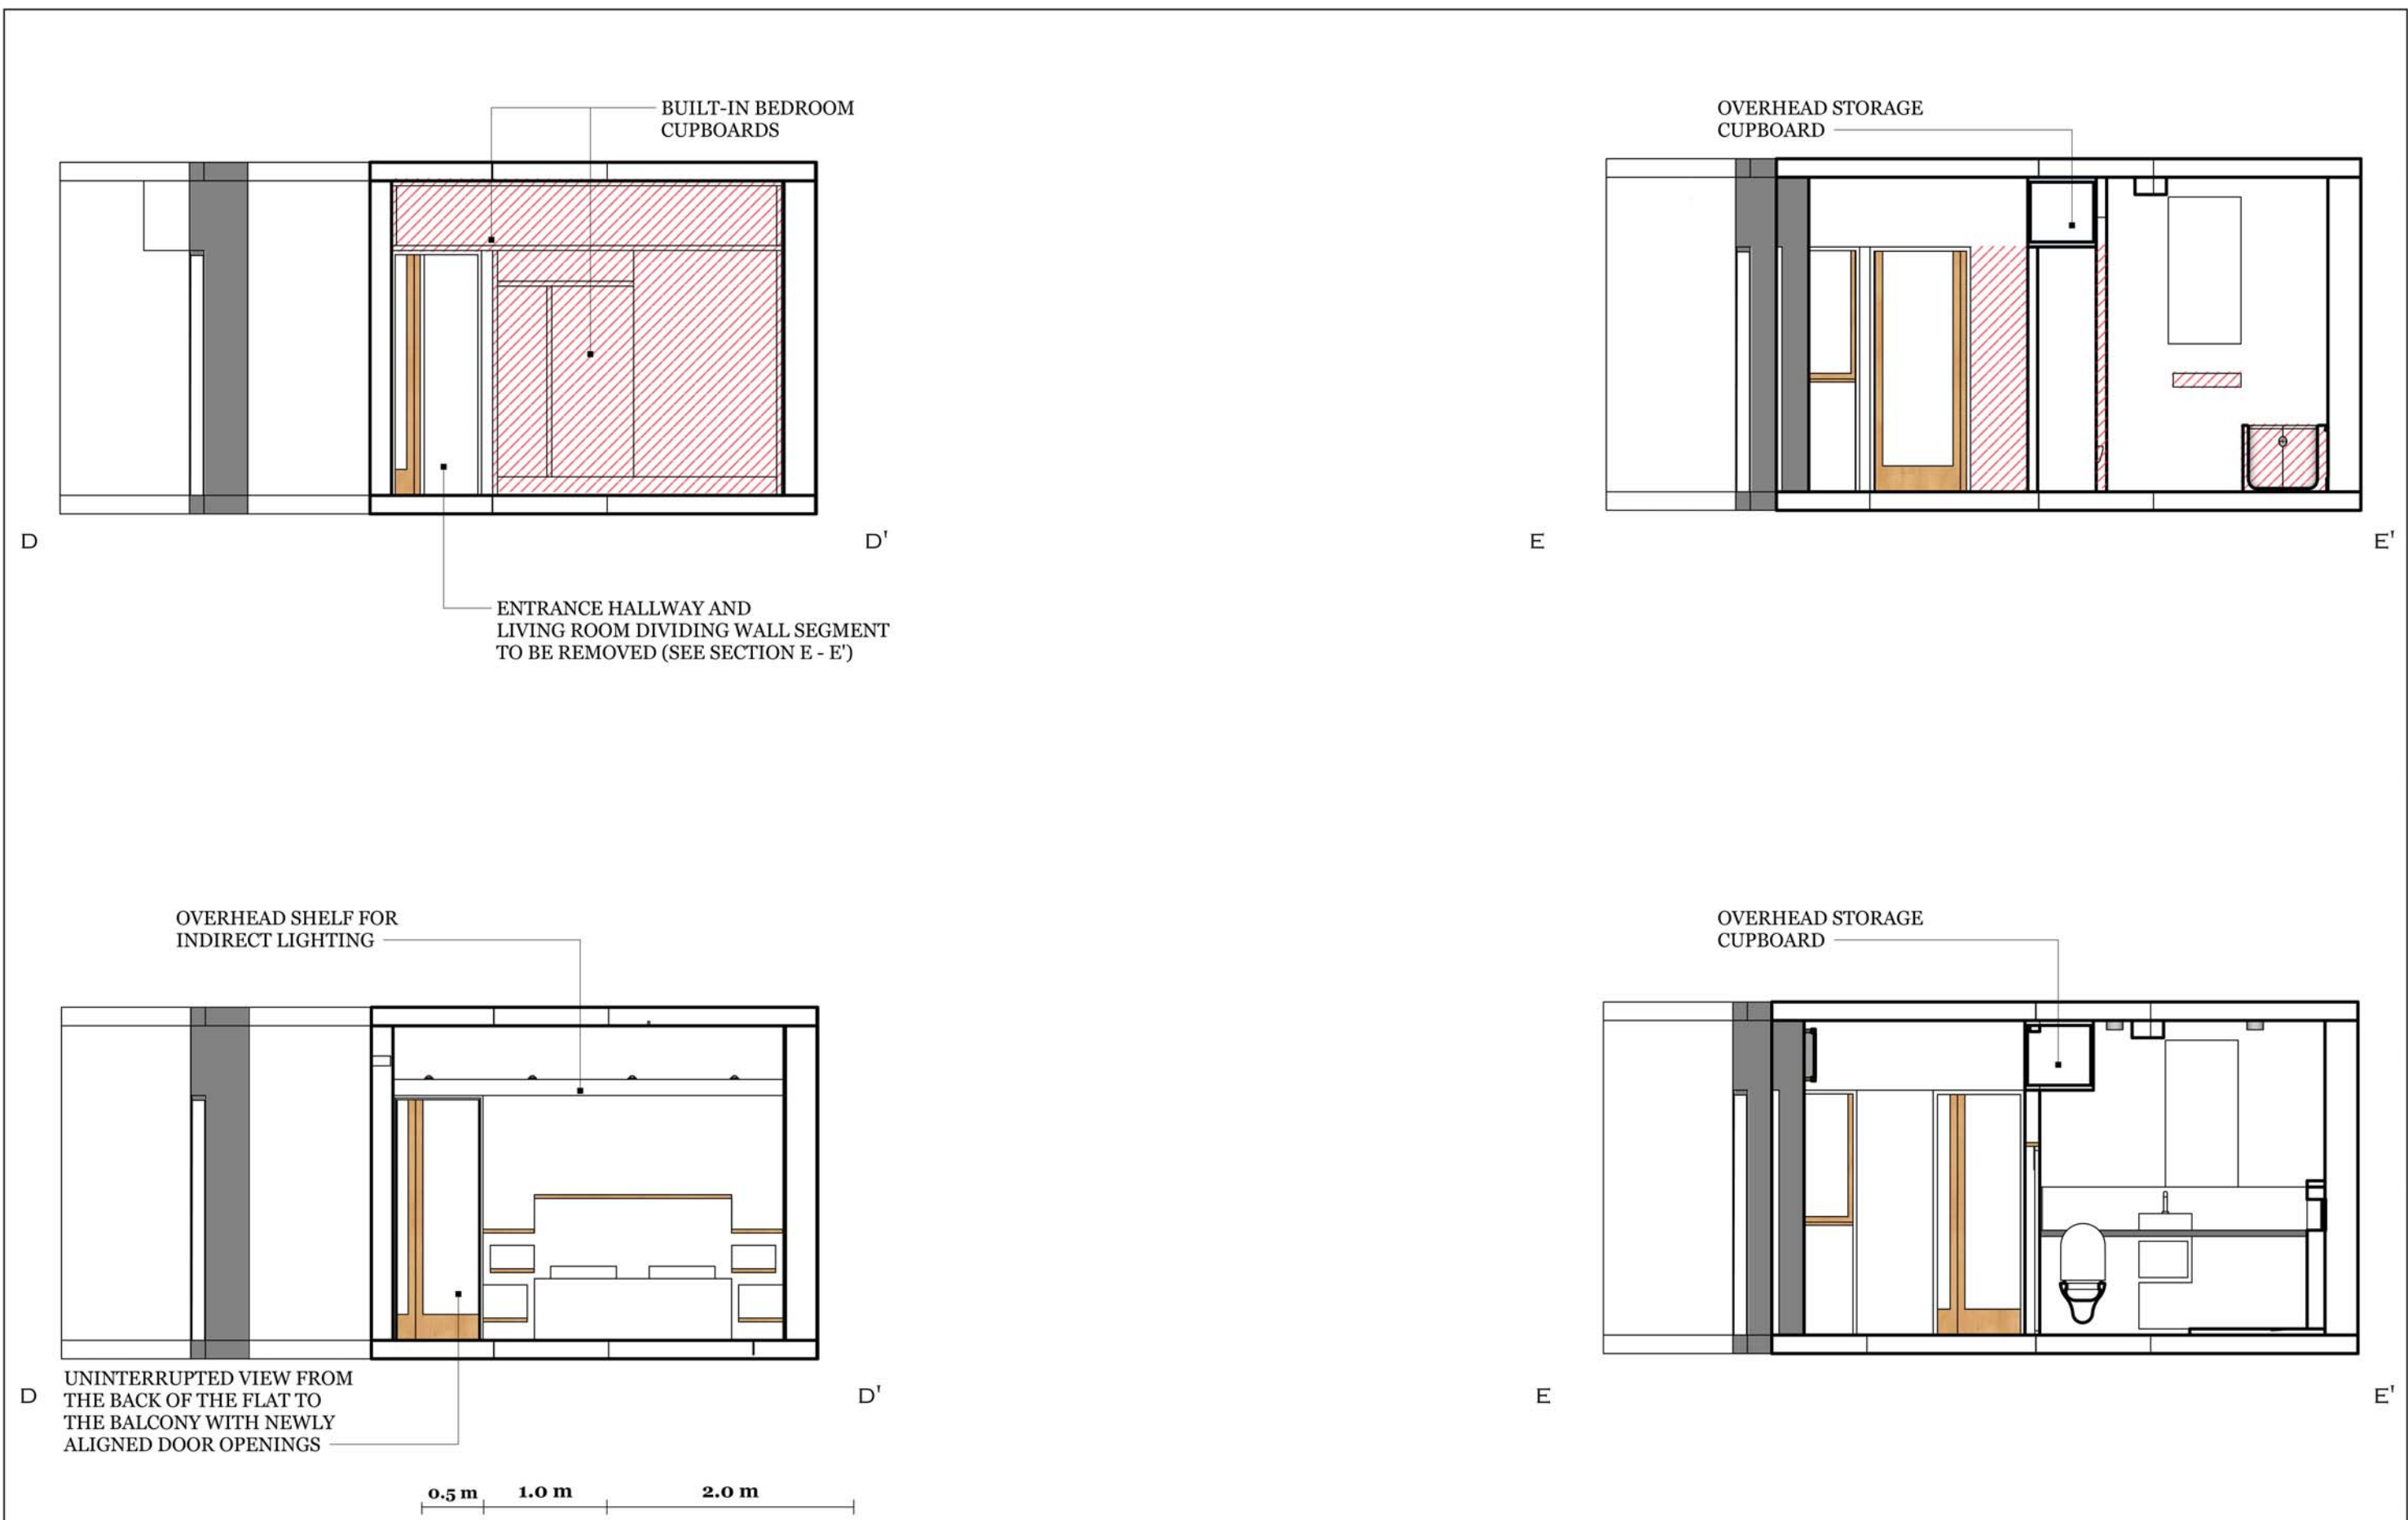

SECTIONS D - D' & E - E'
 TOP: CURRENT LAYOUT WITH PROPOSED ALTERATIONS
 BOTTOM: PROPOSED NEW LAYOUT

SCALE 1:50 ALL MEASUREMENTS TO BE CONFIRMED ON SITE


LOUKAS KARENTZOS
 ARCHITECT AND PLANNING CONSULTANT
 176 HOLLAND ROAD, W14 8AH

10E REGENT'S PARK ROAD, NW1 7TX



TO BE REMOVED

A 07

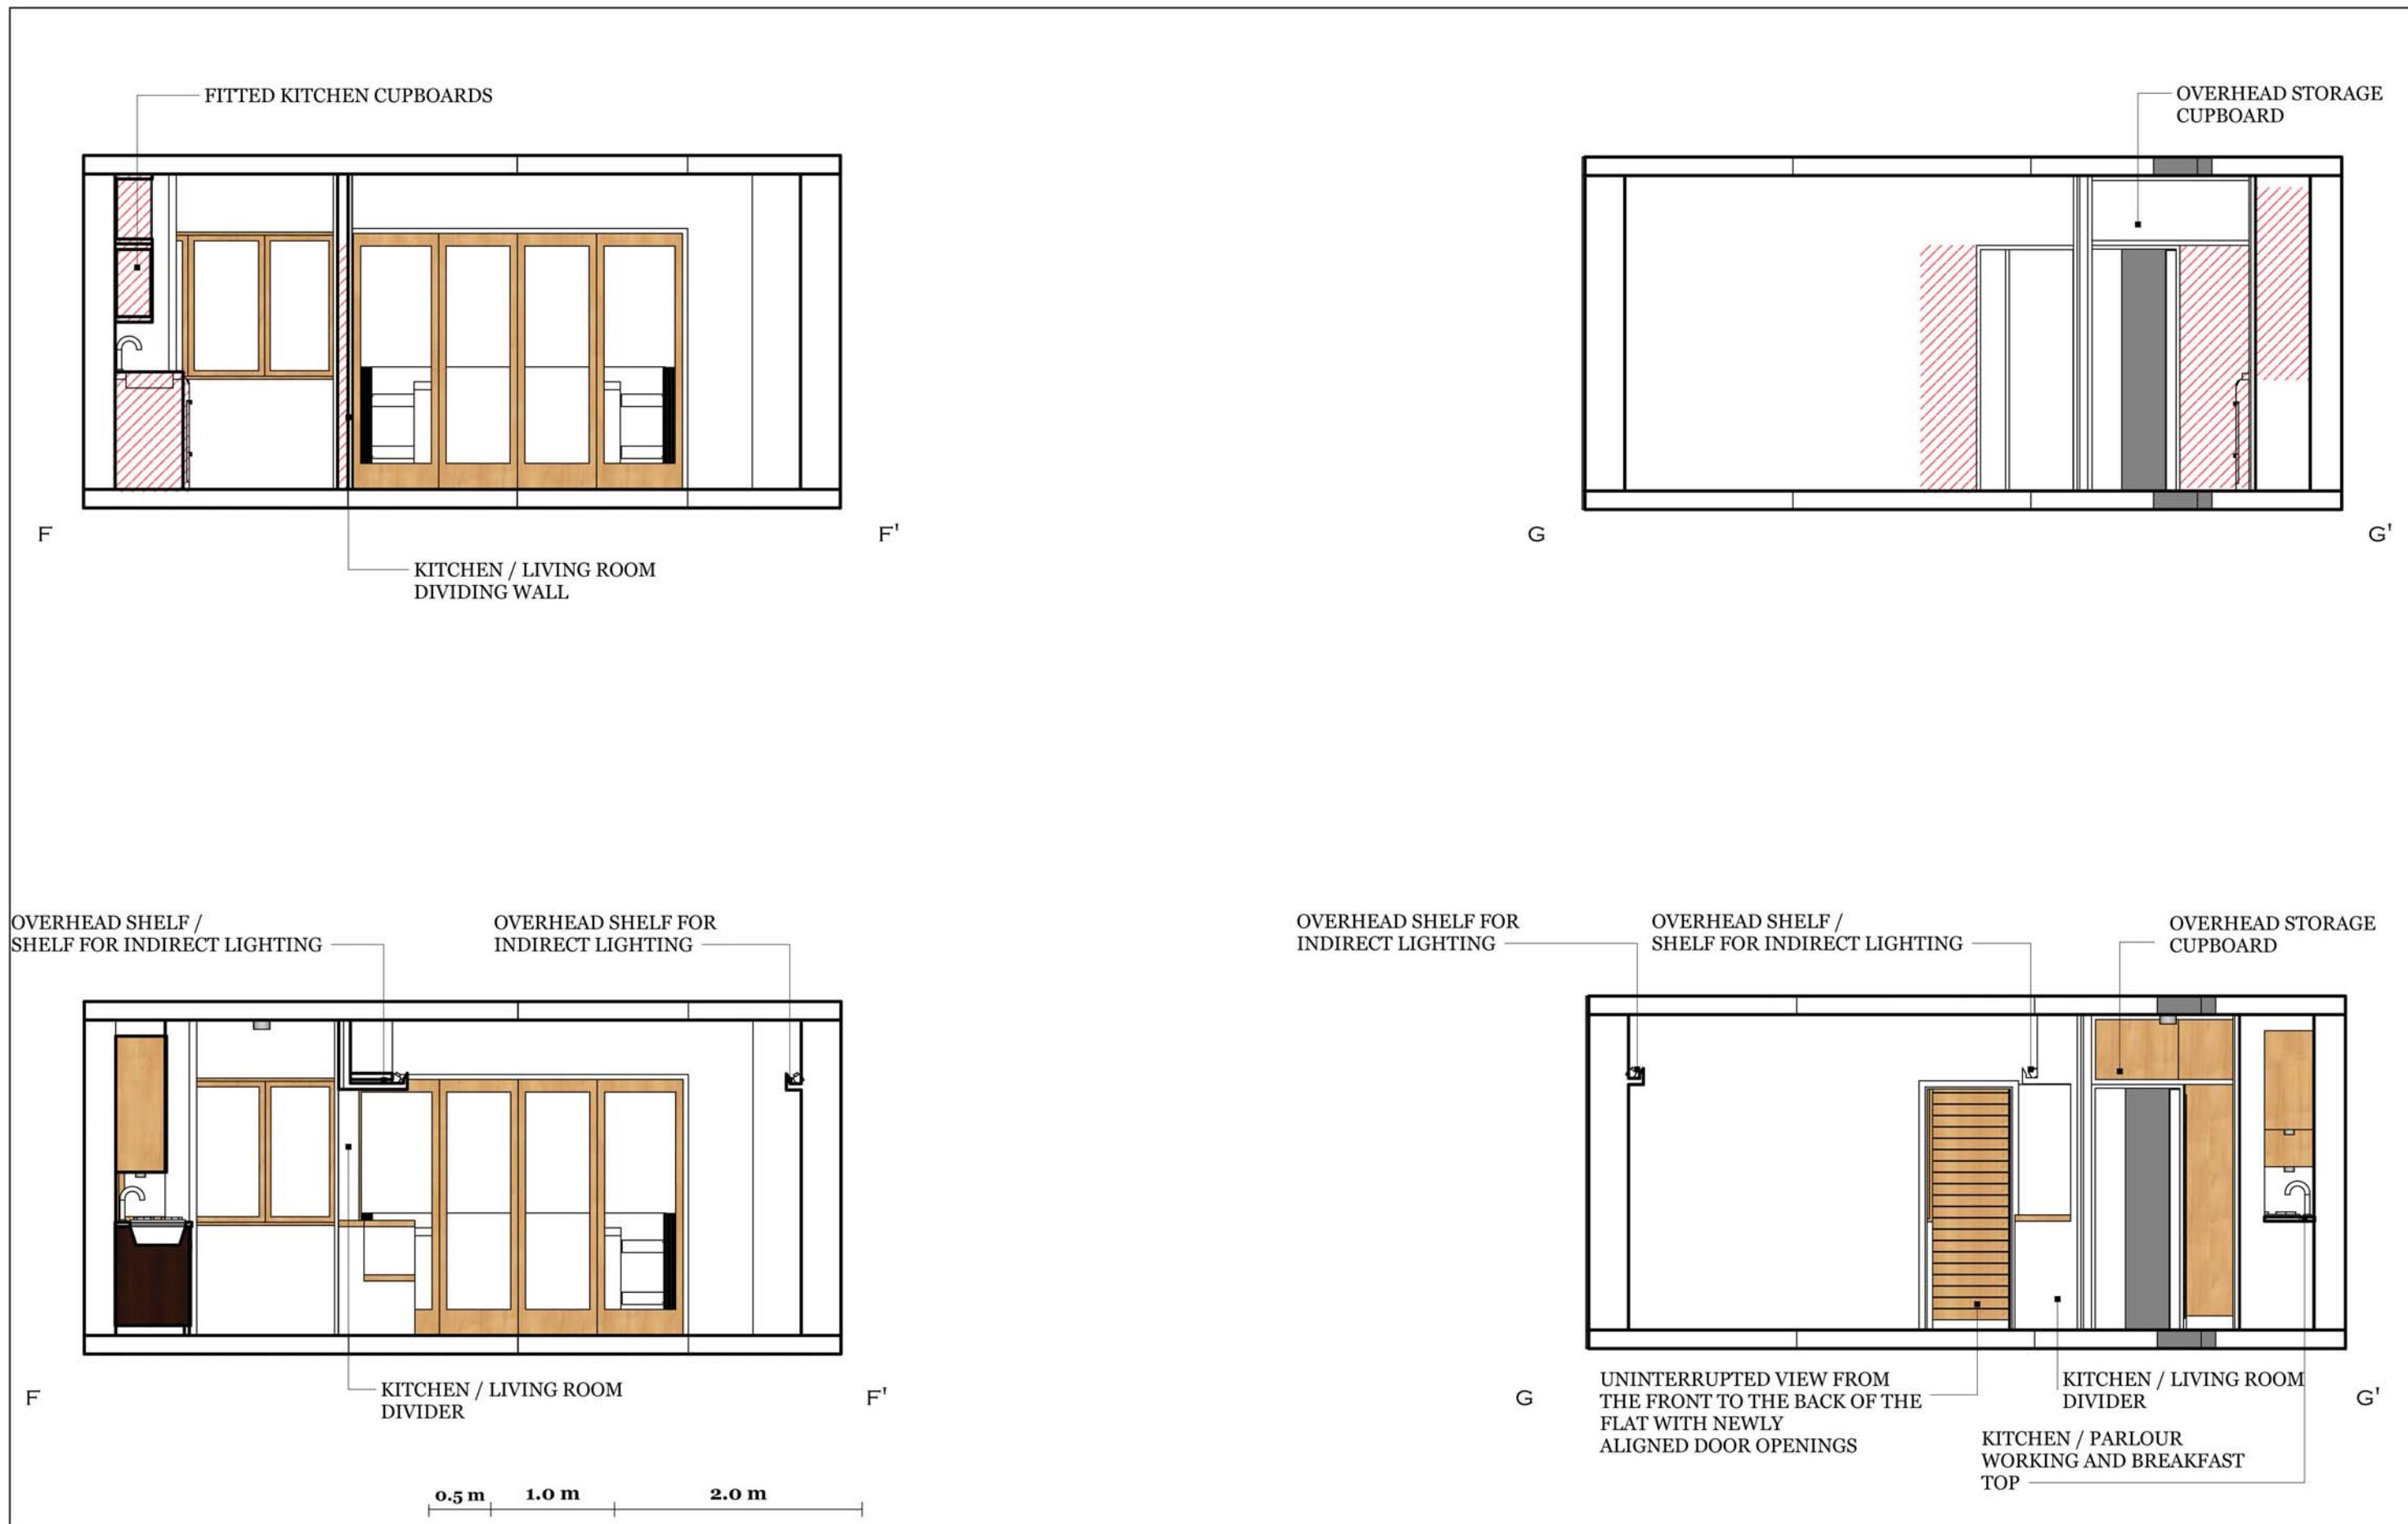

SECTIONS F - F' & G - G'
 TOP: CURRENT LAYOUT WITH PROPOSED ALTERATIONS
 BOTTOM: PROPOSED NEW LAYOUT

SCALE 1:50 ALL MEASUREMENTS TO BE CONFIRMED ON SITE

LOUKAS KARENTZOS
 ARCHITECT AND PLANNING CONSULTANT
 176 HOLLAND ROAD, W14 8AH

10E REGENT'S PARK ROAD, NW1 7TX



TO BE REMOVED