
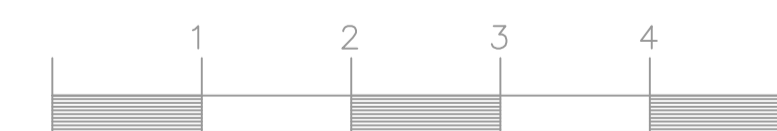
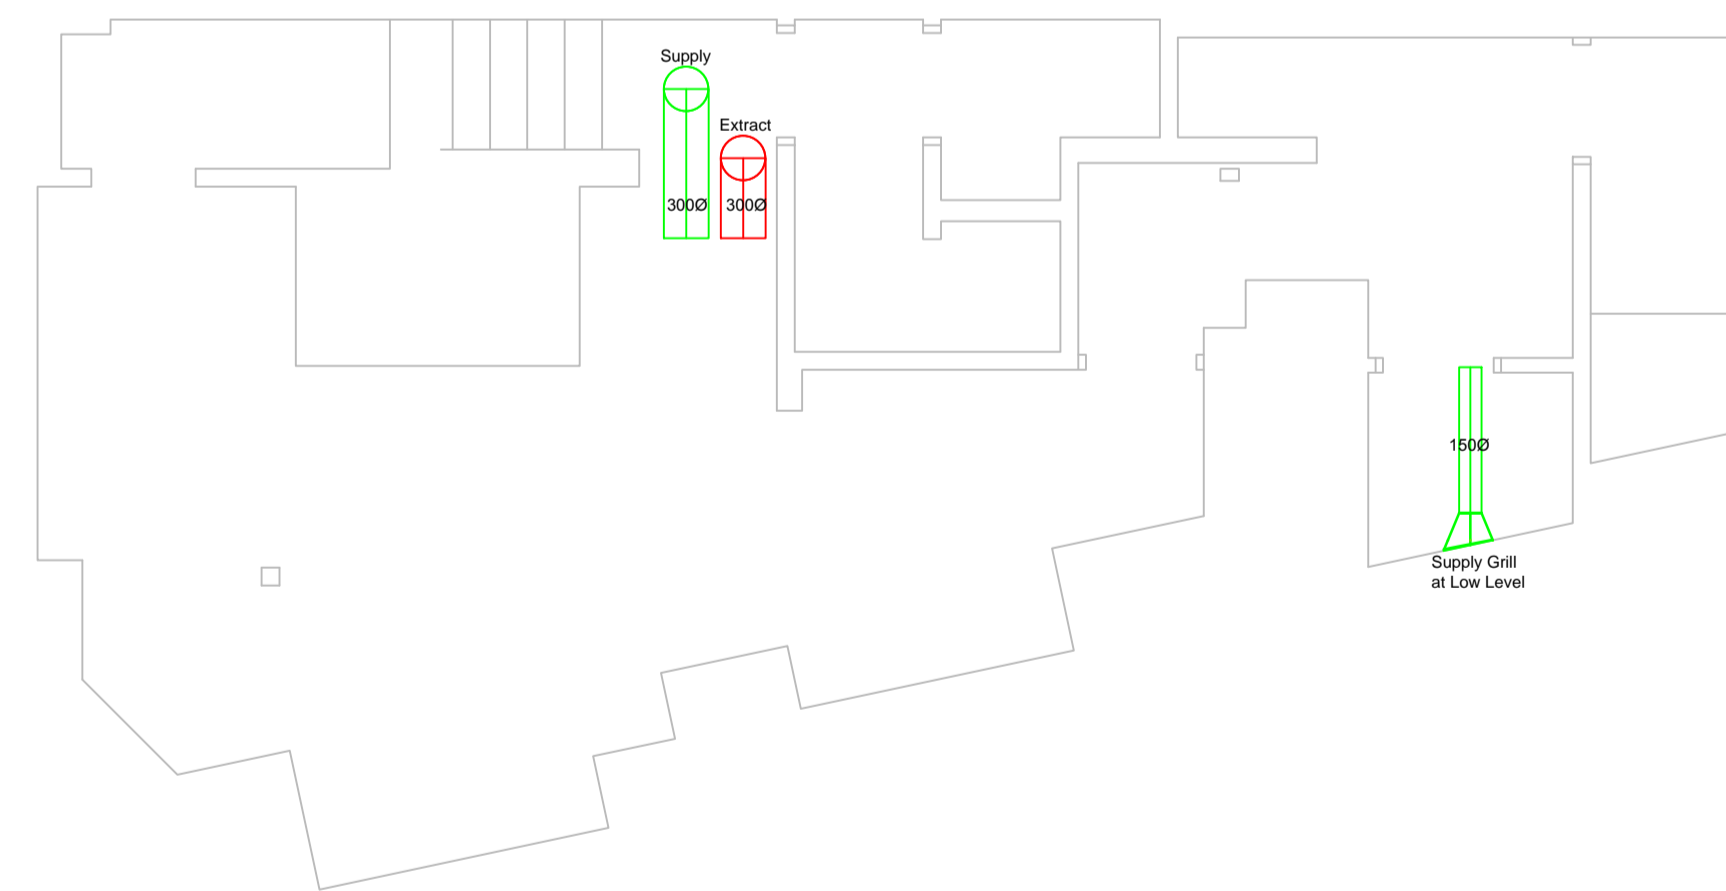


NOTES:

THIS DRAWING MUST NOT BE SCALED. ALL SETTING OUT MUST BE CHECKED ON SITE. ALL DIMENSIONS MUST BE CHECKED ON SITE. THIS DRAWING MUST BE READ IN CONJUNCTION WITH THE RELEVANT SPECIFICATION CLAUSES. THIS DRAWING MUST NOT BE USED FOR LAND TRANSFER PURPOSES.  
COPYRIGHT OF LEECH GROUP SERVICES, LEECH MECHANICAL SERVICES & POSITIVE ELECTRICAL COMPANY

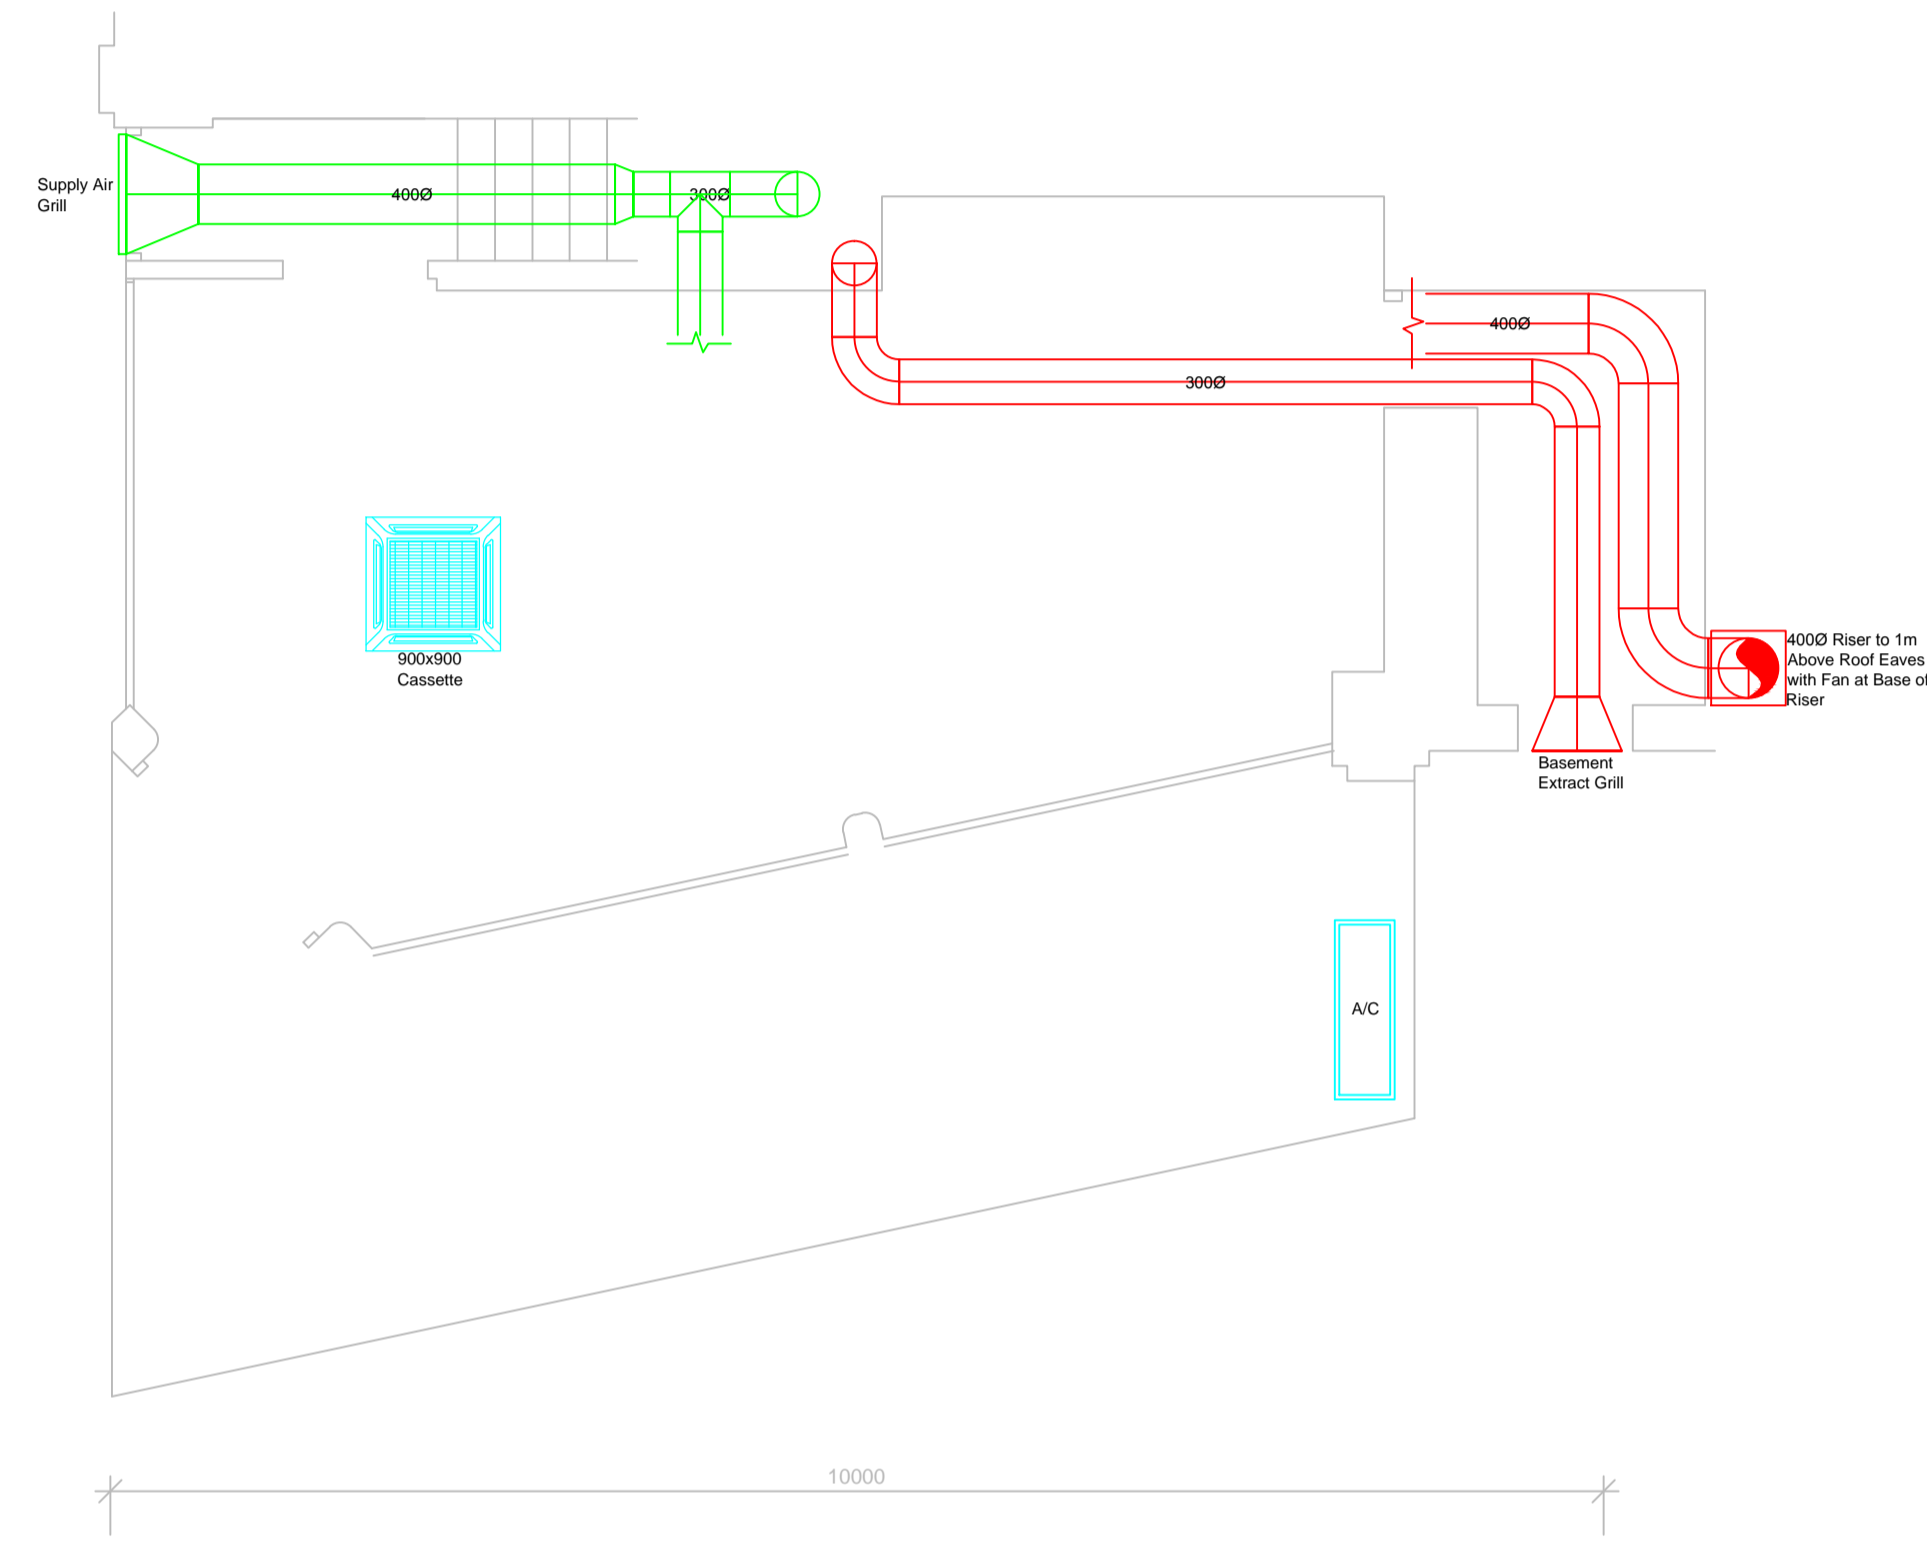

**LEECH**  
GROUP SERVICES

Unit 17, Mapledean Works, Maldon Road,  
Latchingdon, Essex, CM3 6LG

Tel: +44 (0)1621 742424,  
Email: help@leechgroupservices.co.uk  
[www.leechgroupservices.co.uk](http://www.leechgroupservices.co.uk)

H.		
G.		
F.		
E.		
D.		
C.		
B.		
A.		
Rev	Description	Date

PROJECT:  
**Pizza Express**  
**West End Lane**

TITLE:  
**Proposed A/C &  
Ducting Plans**

PROJECT NUMBER: 4822

DATE: 02/06/2015

DRAWN BY: J.W

CHECKED BY: R.R

DRAWING NO: 4822/001

SCALE: 1:50@ A1