


EXISTING GROUND FLOOR



PROPOSED GROUND FLOOR

PROPOSED NEW STUDIO APARTMENT

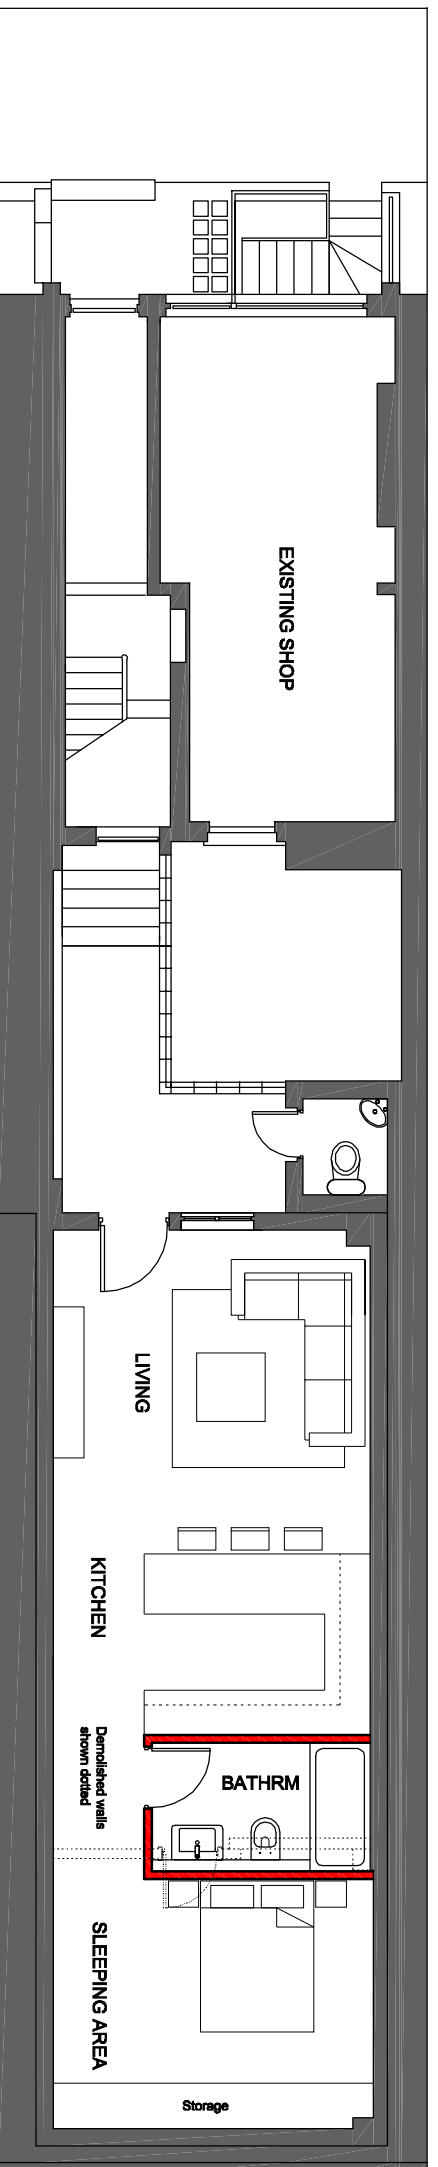

REV/B

Scale: 1:100 @ A3
Date: 10/07/15
Drawn: TT

Job
102 Parkway, London, NW1 7AN

Drawing No.
05_918_101.B

FARROW SILVERTON
CHARTERED ARCHITECTS & DESIGN CONSULTANTS

6 HALE LANE MILL HILL
LONDON NW7 3NX
tel: 020-8906 8502 fax: 020-8906 8503
e-mail: office@farsil.com