

NOTES  
 DO NOT SCALE FROM THIS DRAWING.  
 ALL DIMENSIONS TO BE CHECKED ON SITE.  
 ALL OMISSIONS AND DISCREPANCIES TO BE REPORTED TO THE ARCHITECT IMMEDIATELY.

ALL RIGHTS RESERVED. THIS WORK IS COPYRIGHT AND CANNOT BE REPRODUCED OR COPIED OR MODIFIED IN ANY FORM OR BY ANY MEANS, GRAPHIC ELECTRONIC OR MECHANICAL, INCLUDING PHOTOCOPYING WITHOUT THE WRITTEN PERMISSION OF SQUIRE AND PARTNERS ARCHITECTS.



Revision	Description	Date	Check	Rev

## Squire and Partners

77 Wicklow Street London WC1X 9JY  
 T: 020 7278 5055 F: 020 7229 0495

info@squireandpartners.com  
 www.squireandpartners.com

Project  
**26 Netherhall Gardens,  
 Hampstead,  
 London, NW3.**

Drawing  
**Site Plan**

Drawn	Date	Scale
EC	10/06/2014	1:3000A1 1:1500BAX
Job number	Drawing number	Revision
04009	G100_P_RF_001	-



NOTES:  
 DO NOT SCALE FROM THIS DRAWING.  
 ALL DIMENSIONS TO BE CHECKED ON SITE.  
 ALL OMISSIONS AND DISCREPANCIES TO BE REPORTED TO THE ARCHITECT IMMEDIATELY.  
 ALL RIGHTS RESERVED. THIS WORK IS COPYRIGHT AND CANNOT BE REPRODUCED OR COPIED OR MODIFIED IN ANY FORM OR BY ANY MEANS, GRAPHIC ELECTRONIC OR MECHANICAL, INCLUDING PHOTOCOPYING WITHOUT THE WRITTEN PERMISSION OF SQUIRE AND PARTNERS ARCHITECTS.



..... Site Boundary

Issued for Planning	24/04/15	GH	C
Issued for Comment	19/03/15	GH	B
Issued for Planning	04/12/14	GH	A
Revision description	Date	Check	Rev

**SQUIRE & PARTNERS**


77 Wilkow Street London WC1X 8JY  
 T: 020 7278 5555 F: 020 7239 0456

info@squireandpartners.com  
 www.squireandpartners.com

Project:  
**26 Netherhall Gardens,**  
 Hampstead,  
 London, NW3.

Drawing:  
**Proposed**  
**Ground Floor Plan**

Drawn	Date	Scale
GH	25/11/2014	1:100(84)
Job number	Drawing number	Revision
04009	C645_P_00_002	C

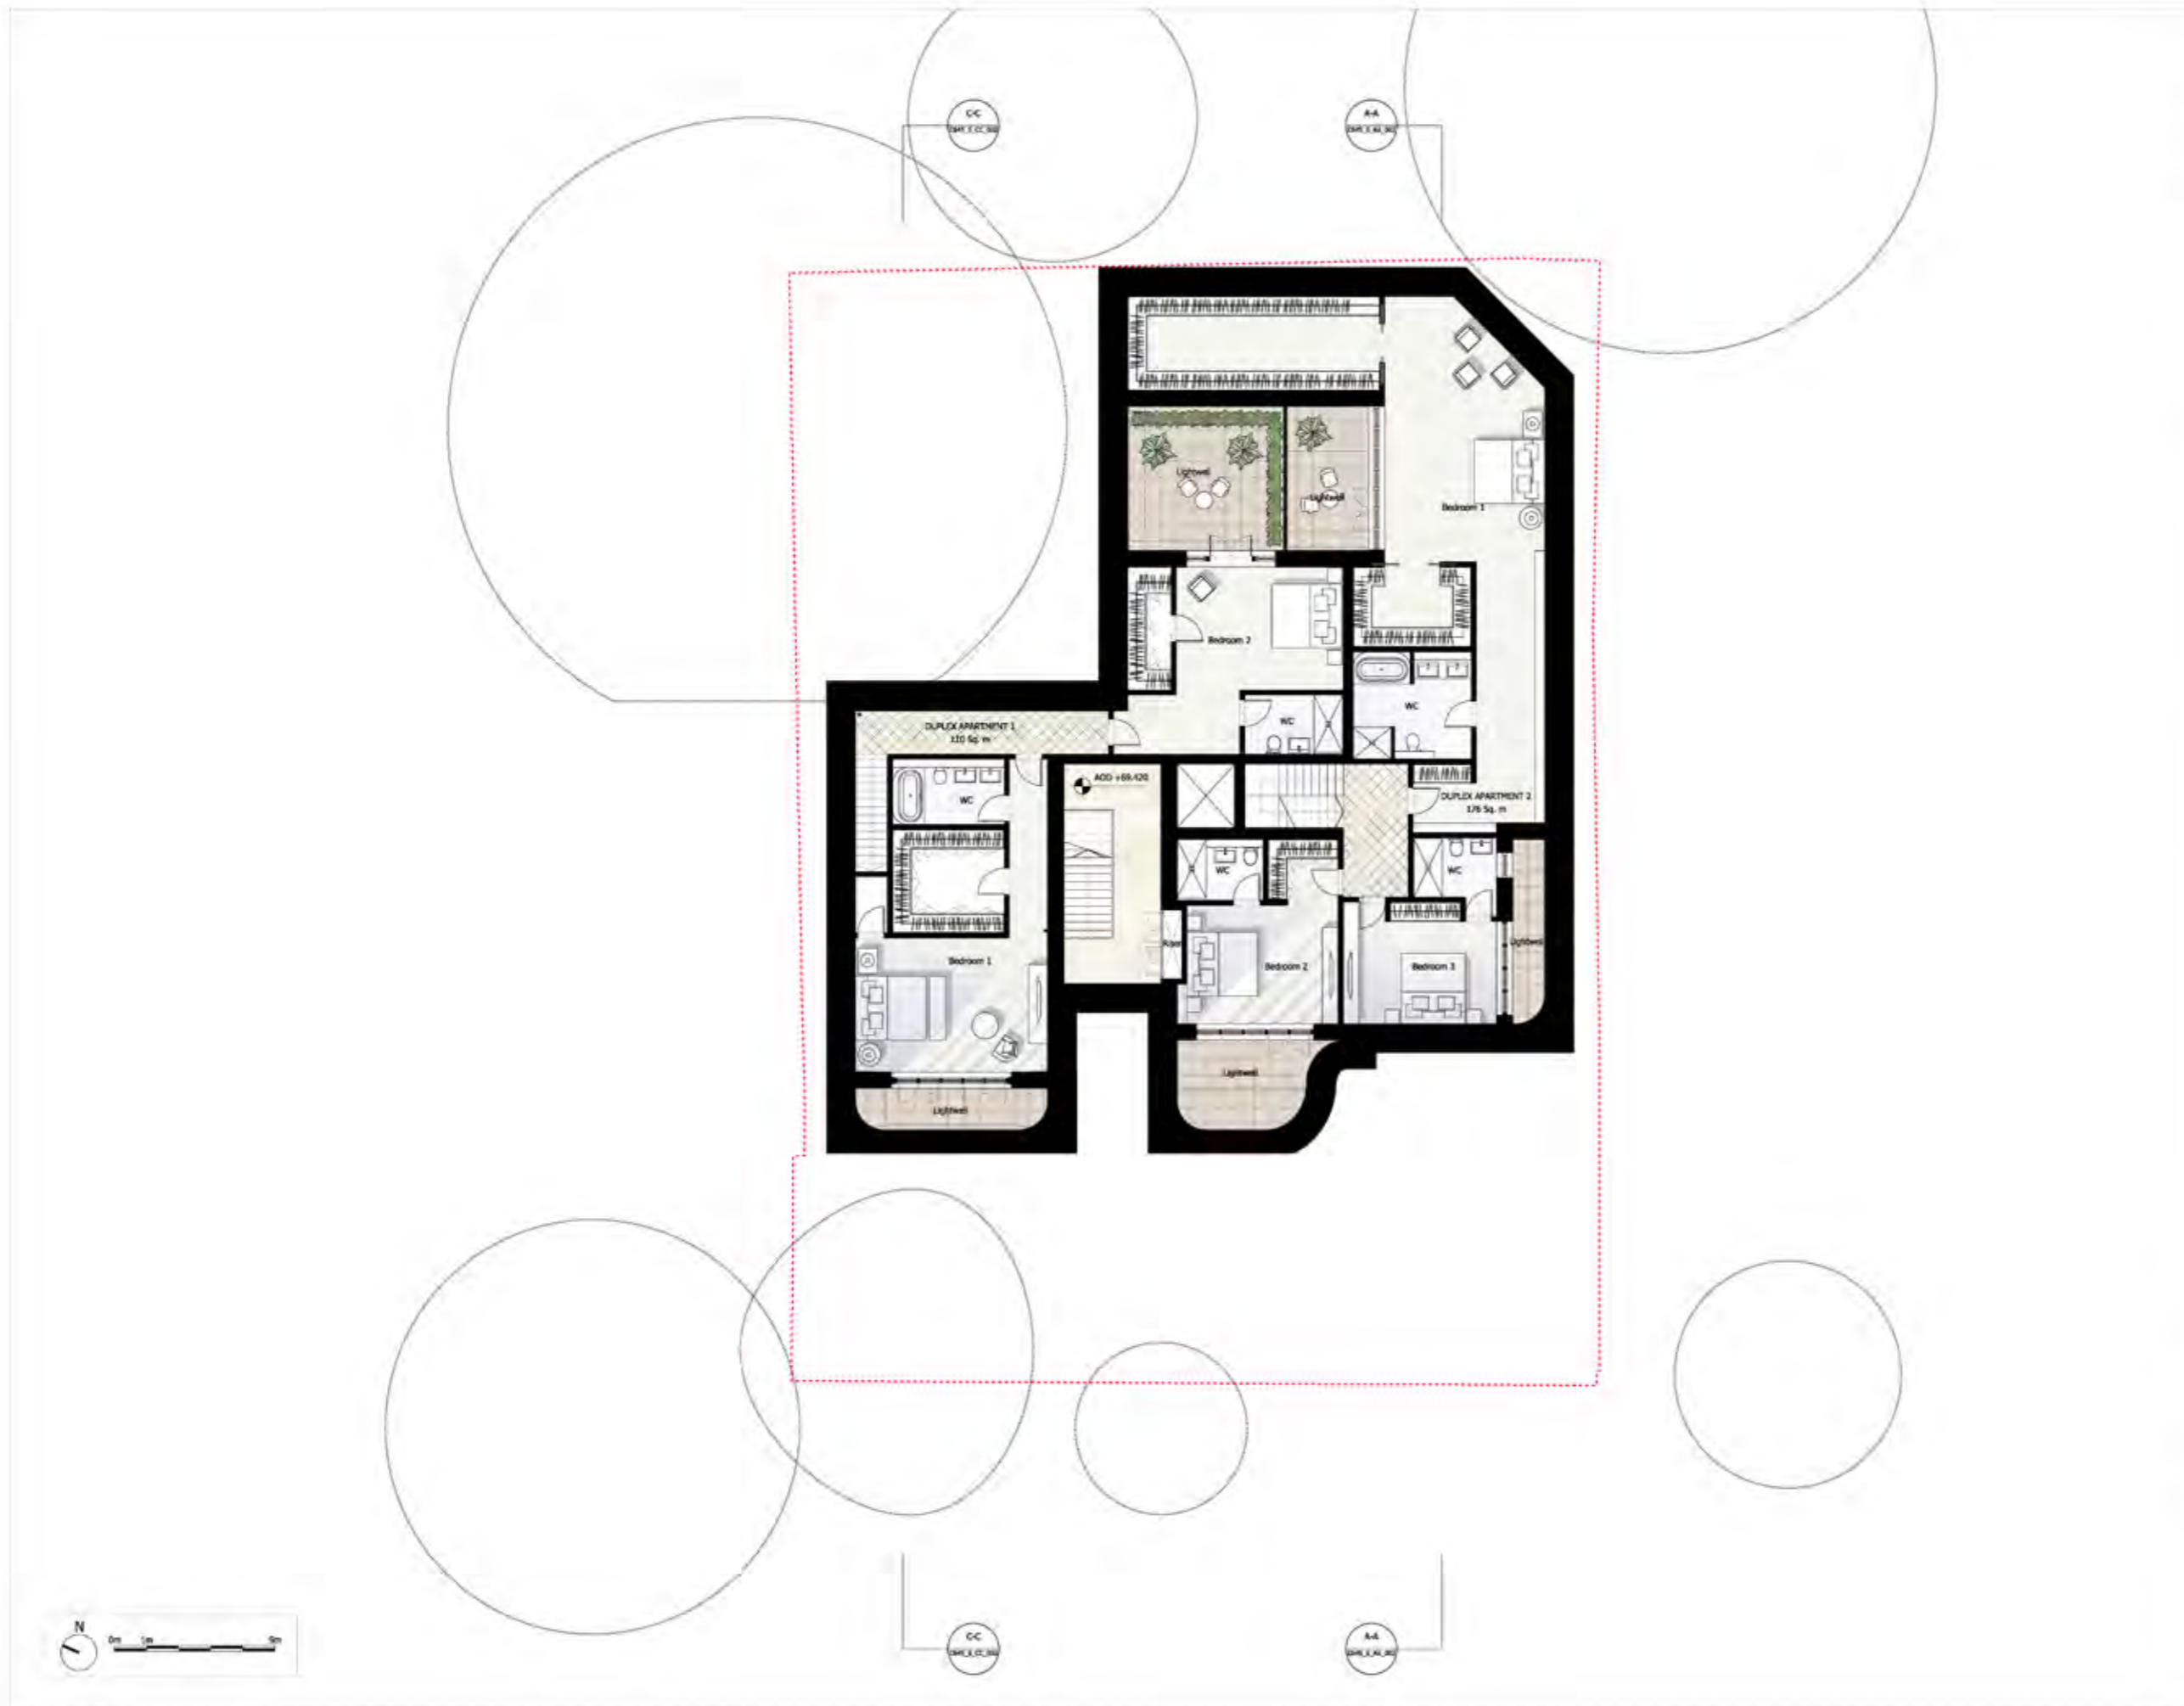

NOTES:  
 DO NOT SCALE FROM THIS DRAWING.  
 ALL DIMENSIONS TO BE CHECKED ON SITE.  
 ALL OMISSIONS AND DISCREPANCIES TO BE REPORTED TO THE ARCHITECT IMMEDIATELY.

ALL RIGHTS RESERVED. THIS WORK IS COPYRIGHT AND CANNOT BE REPRODUCED OR COPIED OR MODIFIED IN ANY FORM OR BY ANY MEANS, GRAPHIC (ELECTRONIC OR MECHANICAL, INCLUDING PHOTOCOPYING WITHOUT THE WRITTEN PERMISSION OF SQUIRE AND PARTNERS ARCHITECTS.



----- Site Boundary



Issued for Planning	24/04/15	GH	C
Issued for Planning	26/09/14	GH	B
Issued for Planning	25/07/14	GH	A
Revision description	Date	Check	Rev

**SQUIRE & PARTNERS**

77 Wicklow Street London WC1X 9JY  
 T: 020 7278 5555 F: 020 7239 0456

info@squireandpartners.com  
 www.squireandpartners.com


Project  
**26 Netherhall Gardens,  
 Hampstead,  
 London. NW3.**

Drawing  
**Proposed  
 Lower Ground Floor**

Drawn	Date	Scale
GH	18/02/2013	1:1000/1:1000/1:1000
Job number	Drawing number	Revision
04009	C645_P_LG_001	C

NOTES  
 DO NOT SCALE FROM THIS DRAWING.  
 ALL DIMENSIONS TO BE CHECKED ON SITE.  
 ALL OMISSIONS AND DISCREPANCIES TO BE REPORTED TO THE ARCHITECT IMMEDIATELY.

ALL RIGHTS RESERVED. THIS WORK IS COPYRIGHT AND CANNOT BE REPRODUCED OR COPIED OR MODIFIED IN ANY FORM OR BY ANY MEANS, GRAPHIC, ELECTRONIC OR MECHANICAL, INCLUDING PHOTOCOPYING WITHOUT THE WRITTEN PERMISSION OF SQUIRE AND PARTNERS ARCHITECTS.

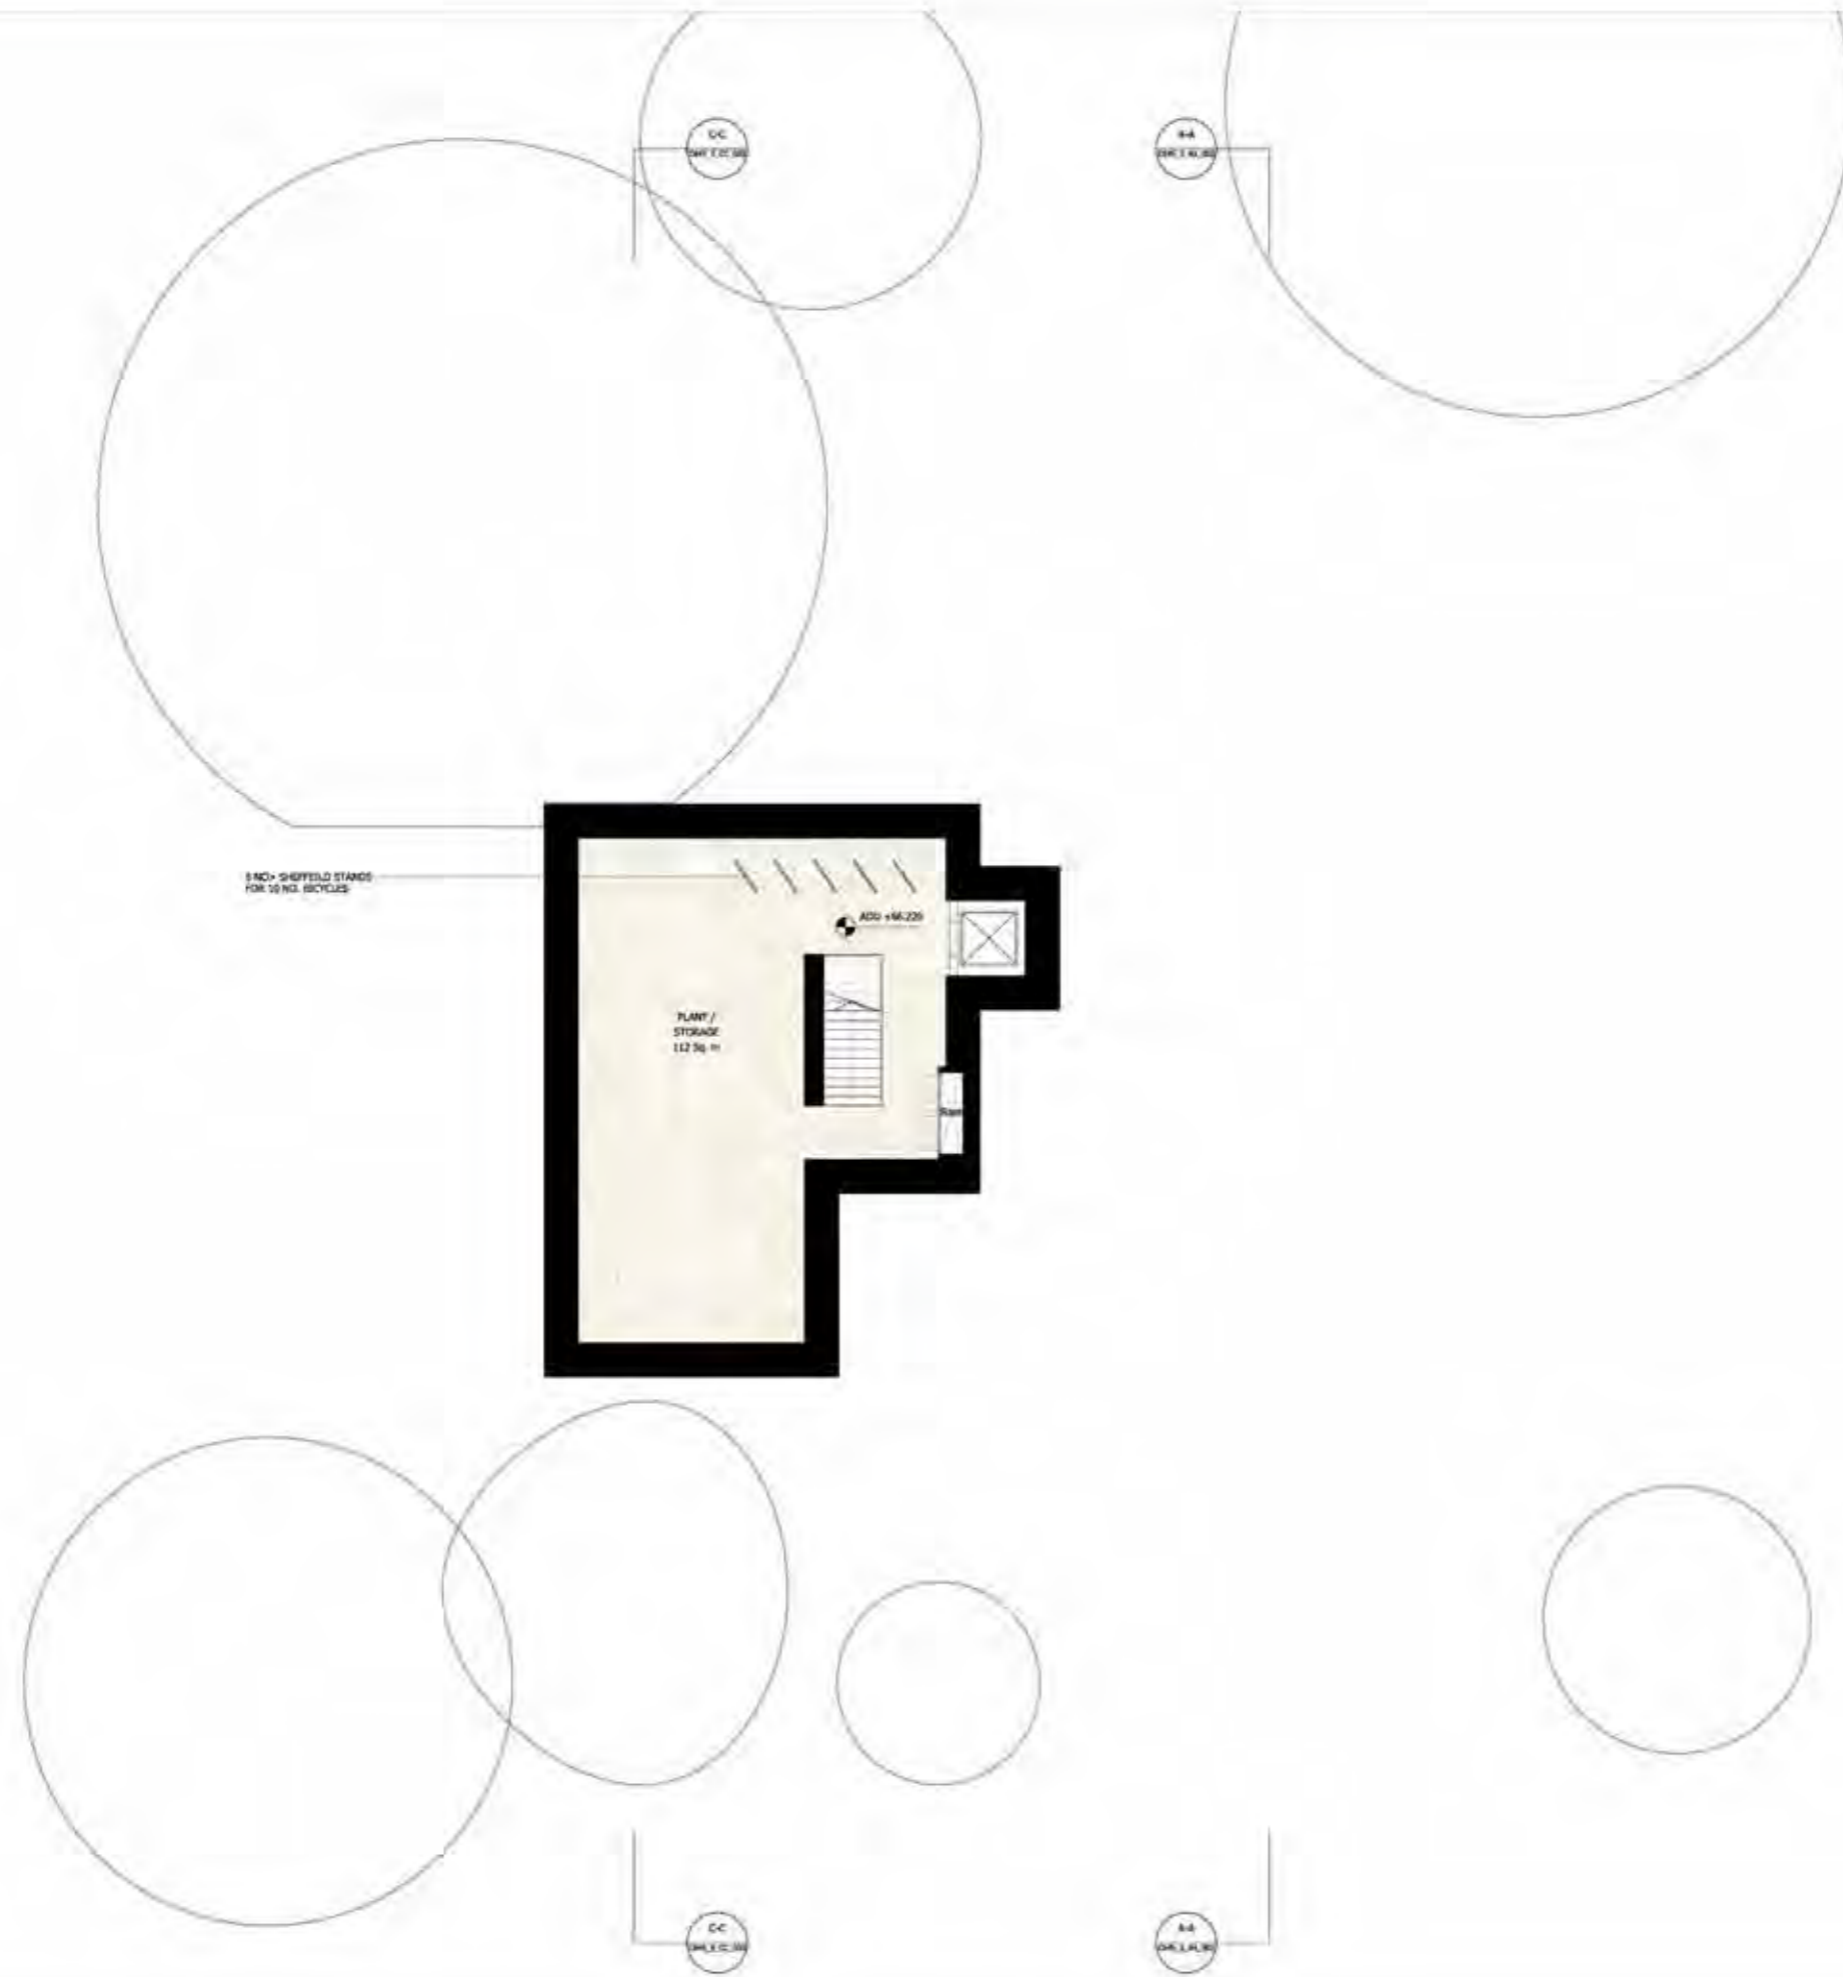

Issued for Planning	24/04/15	GH	C
Issued for Planning	26/09/14	GH	B
Issued for Planning	25/07/14	GH	A
Revision Description	Date	Check	Rev

**SQUIRE & PARTNERS**

77 Wilklow Street London WC1X 8JY  
 T: 020 7278 5555 F: 020 7239 6456  
 info@squireandpartners.com  
 www.squireandpartners.com

Project  
**26 Netherhall Gardens,  
 Hampstead,  
 London. NW3.**

Drawing  
**Proposed  
 Basement 1 Plan**

Drawn	Date	Scale
EC	18/02/2013	1:1000(4)
Job number	Drawing number	Revision
04009	C645_P_B1_001	C



NOTES:  
 DO NOT SCALE FROM THIS DRAWING.  
 ALL DIMENSIONS TO BE CHECKED ON SITE.  
 ALL OMISSIONS AND DISCREPANCIES TO BE REPORTED TO THE ARCHITECT IMMEDIATELY.

ALL RIGHTS RESERVED. THIS WORK IS COPYRIGHT AND CANNOT BE REPRODUCED OR COPIED OR MODIFIED IN ANY FORM OR BY ANY MEANS, GRAPHIC ELECTRONIC OR MECHANICAL, INCLUDING PHOTOCOPYING WITHOUT THE WRITTEN PERMISSION OF SQUIRE AND PARTNERS ARCHITECTS.



Issued for Planning	24/04/15	GH	C
Issued for Planning	04/12/14	GH	B
Issued for Information	13/11/14	GH	A
Revision description	Date	Check	Rev

**SQUIRE & PARTNERS**

77 Wilkow Street London WC1X 8JY  
 T: 020 7278 5555 F: 020 7239 0486

info@squireandpartners.com  
 www.squireandpartners.com

Project:  
**26 Netherhall Gardens,**  
 Hampstead,  
 London. NW3.

Drawing:  
**Proposed**  
**First Floor Plan**

Drawn	Date	Scale
GH	10/11/2014	1:100 (A4)
Job number	Drawing number	Revision
04009	C645_P_01_002	C



NOTES:  
 DO NOT SCALE FROM THIS DRAWING.  
 ALL DIMENSIONS TO BE CHECKED ON SITE.  
 ALL OMISSIONS AND DISCREPANCIES TO BE REPORTED TO THE ARCHITECT IMMEDIATELY.

ALL RIGHTS RESERVED. THIS WORK IS COPYRIGHT AND CANNOT BE REPRODUCED OR COPIED OR MODIFIED IN ANY FORM OR BY ANY MEANS, GRAPHIC ELECTRONIC OR MECHANICAL, INCLUDING PHOTOCOPYING WITHOUT THE WRITTEN PERMISSION OF SQUIRE AND PARTNERS ARCHITECTS.



Issued for Planning	24/04/15	GH	B
Issued for Planning	03/12/14	GH	A
Revision description	Date	Check	Rev

**SQUIRE & PARTNERS**


77 Wilkow Street London WC1X 8JY  
 T: 020 7278 5505 F: 020 7239 0486

info@squireandpartners.com  
 www.squireandpartners.com

Project:  
**26 Netherhall Gardens,  
 Hampstead,  
 London. NW3.**

Drawing:  
**Proposed  
 Second Floor Plan**

Drawn	Date	Scale
GH	25/11/2014	1:100 (A4)
Job number	Drawing number	Revision
04009	C645_P_02_002	B

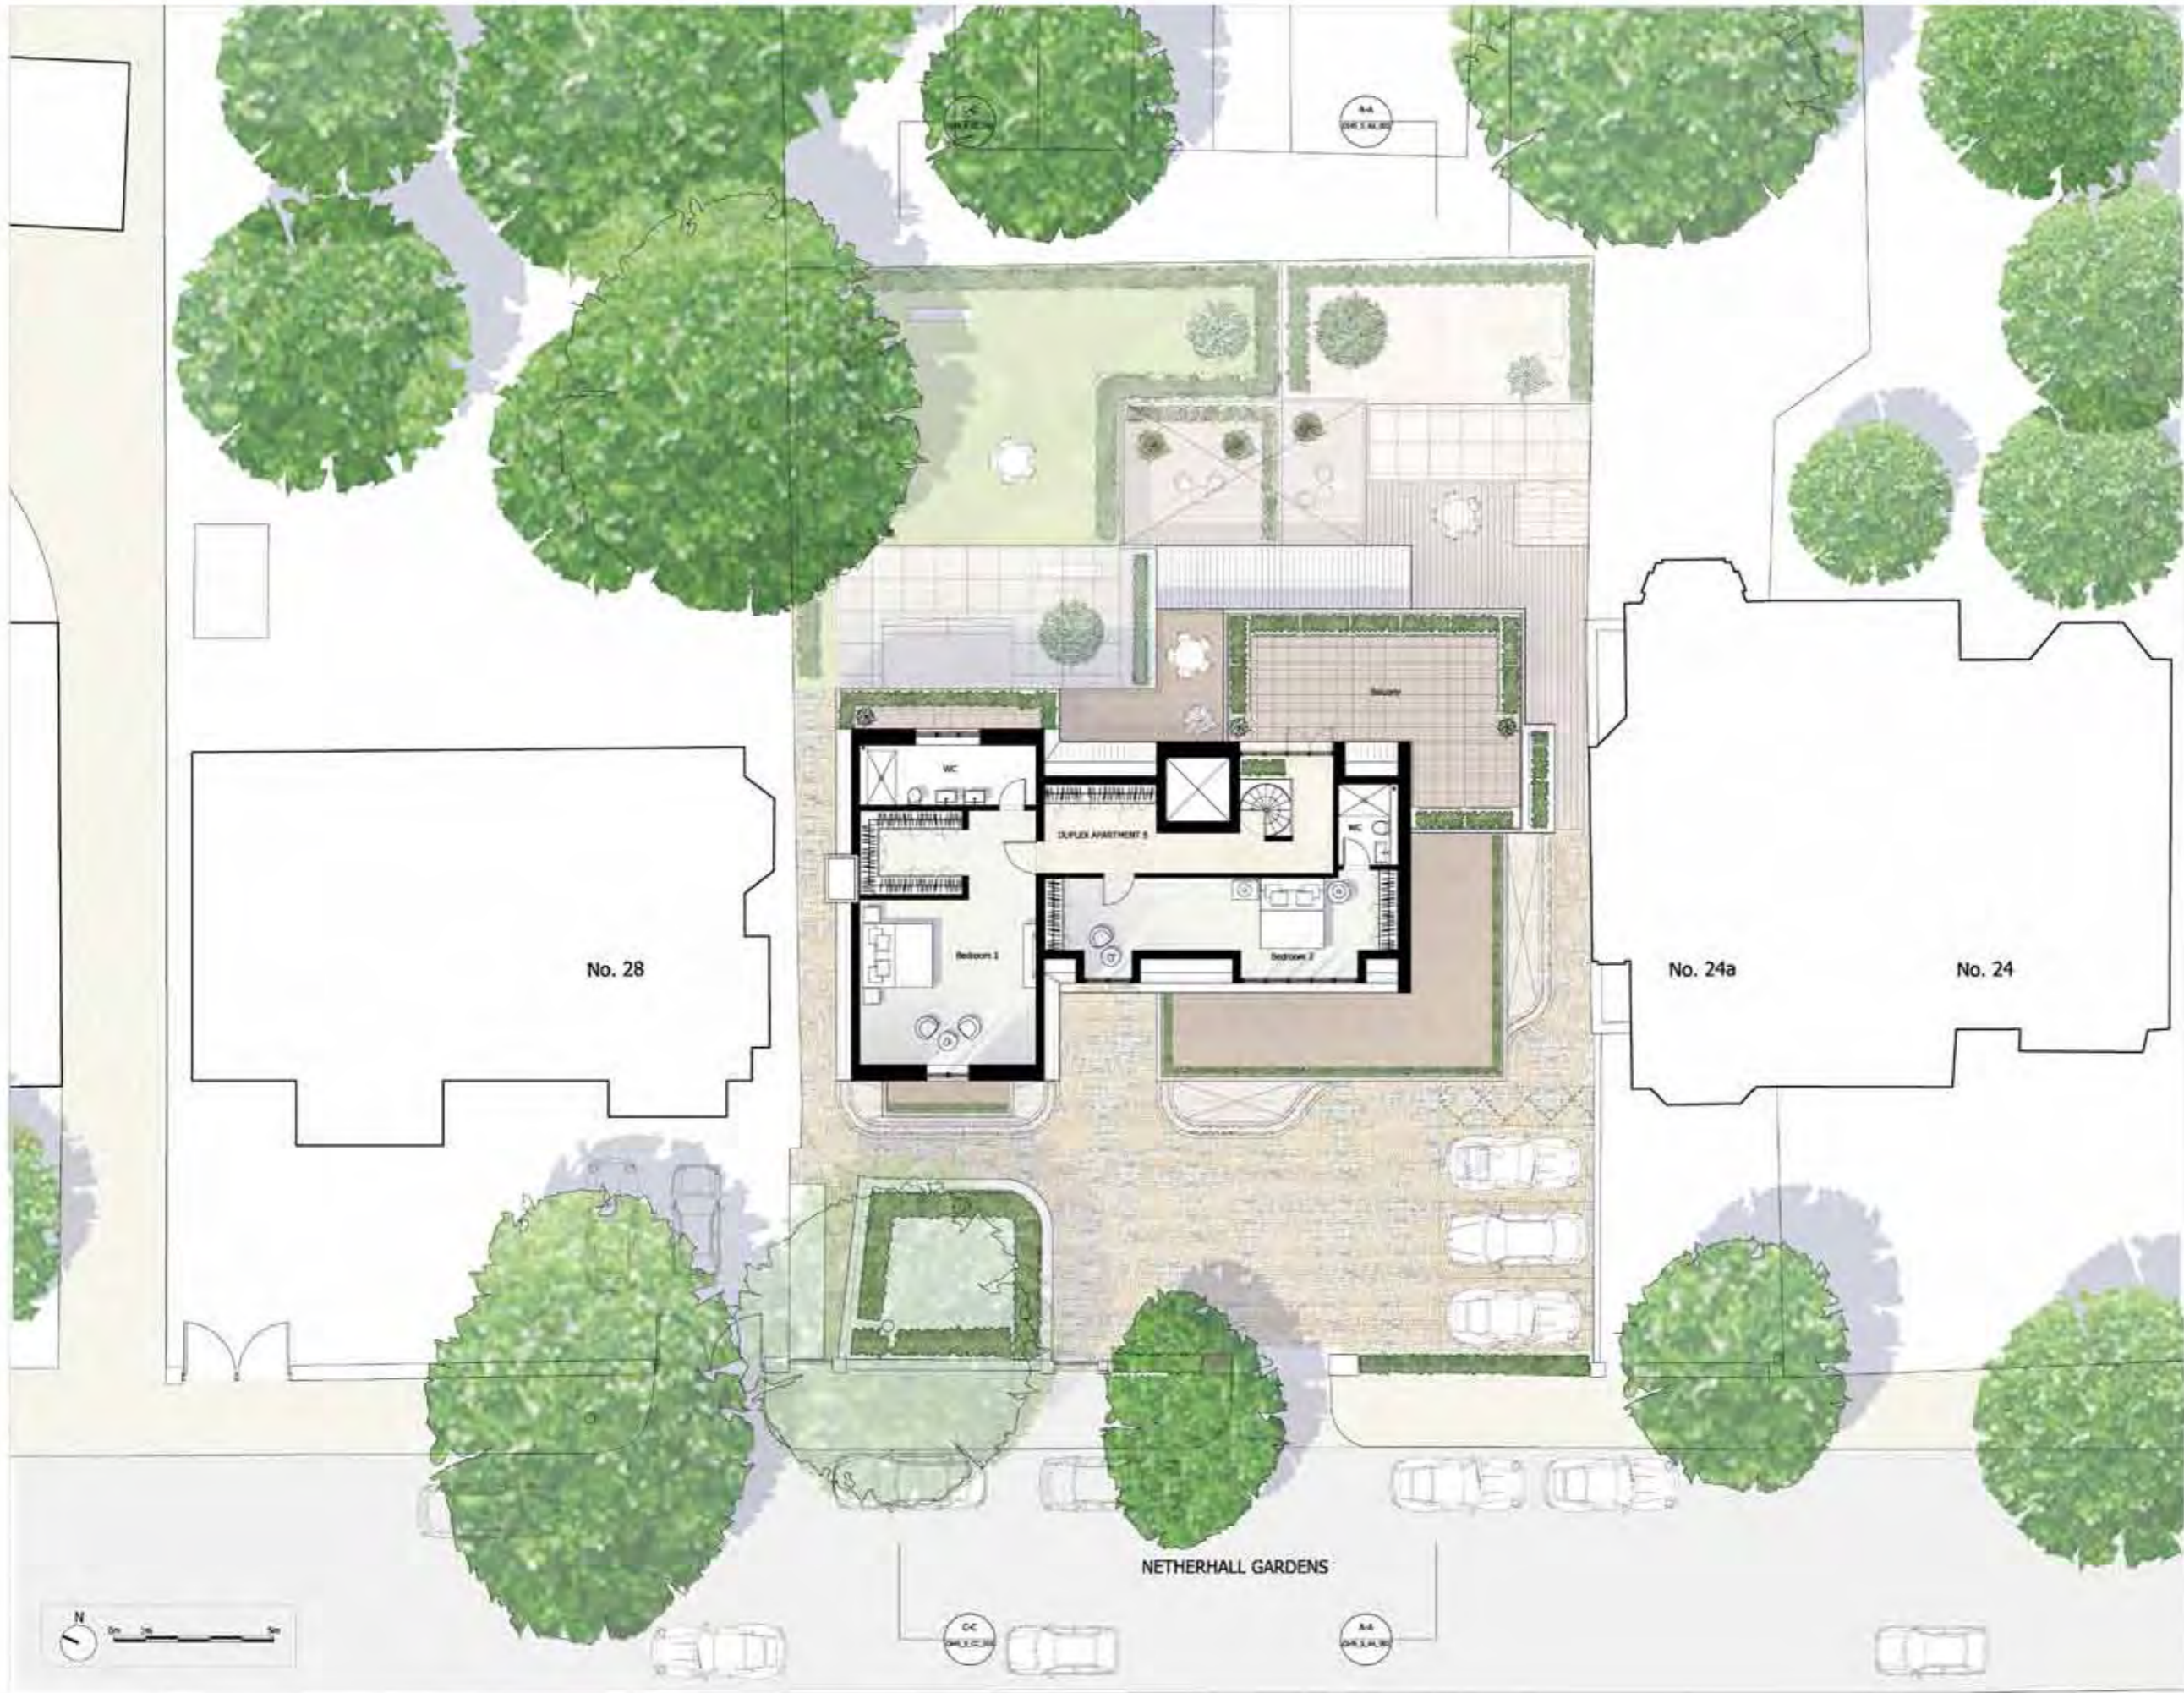

NOTES:  
 DO NOT SCALE FROM THIS DRAWING.  
 ALL DIMENSIONS TO BE CHECKED ON SITE.  
 ALL OMISSIONS AND DISCREPANCIES TO BE REPORTED TO THE ARCHITECT IMMEDIATELY.  
 ALL RIGHTS RESERVED. THIS WORK IS COPYRIGHT AND CANNOT BE REPRODUCED OR COPIED OR MODIFIED IN ANY FORM OR BY ANY MEANS, GRAPHIC ELECTRONIC OR MECHANICAL, INCLUDING PHOTOCOPYING WITHOUT THE WRITTEN PERMISSION OF SQUIRE AND PARTNERS ARCHITECTS.



Issued for Planning	22/04/15	GH	B
Issued for Planning	03/12/14	GH	A
Revision description	Date	Check	Rev

**SQUIRE & PARTNERS**

77 Wilklow Street London WC1X 8JY  
 T: 020 7278 5505 F: 020 7239 0486  
[info@squireandpartners.com](mailto:info@squireandpartners.com)  
[www.squireandpartners.com](http://www.squireandpartners.com)

Project:  
**26 Netherhall Gardens,  
 Hampstead,  
 London. NW3.**

Drawing:  
**Proposed  
 Third Floor Plan**

Drawn	Date	Scale
GH	25/11/2014	1:100 (A4)
Job number	Drawing number	Revision
04009	C645_P_03_002	B





NOTES:  
 DO NOT SCALE FROM THIS DRAWING.  
 ALL DIMENSIONS TO BE CHECKED ON SITE.  
 ALL OMISSIONS AND DISCREPANCIES TO BE REPORTED TO THE ARCHITECT IMMEDIATELY.

ALL RIGHTS RESERVED. THIS WORK IS COPYRIGHT AND CANNOT BE REPRODUCED OR COPIED OR MODIFIED IN ANY FORM OR BY ANY MEANS, GRAPHIC ELECTRONIC OR MECHANICAL, INCLUDING PHOTOCOPYING WITHOUT THE WRITTEN PERMISSION OF SQUIRE AND PARTNERS ARCHITECTS.



Issued for Planning	24/04/15	GH	B
Issued for Planning	03/12/14	GH	A
Revision Description	Date	Check	Rev

**SQUIRE & PARTNERS**

77 Wilklow Street London WC1X 8JY  
 T: 020 7278 5555 F: 020 7239 0486

info@squireandpartners.com  
 www.squireandpartners.com

Project:  
**26 Netherhall Gardens,  
 Hampstead,  
 London. NW3.**


Drawing:  
**Proposed  
 Roof Plan**

Drawn	Date	Scale
GH	24/11/2014	1:1000 (A1)
Job number	Drawing number	Revision
04009	C645_P_RF_002	B



NOTES:  
 DO NOT SCALE FROM THIS DRAWING.  
 ALL DIMENSIONS TO BE CHECKED ON SITE.  
 ALL OMISSIONS AND DISCREPANCIES TO BE REPORTED TO THE ARCHITECT IMMEDIATELY.

ALL RIGHTS RESERVED. THIS WORK IS COPYRIGHTED AND CANNOT BE REPRODUCED OR COPIED OR MODIFIED IN ANY FORM OR BY ANY MEANS, GRAPHIC ELECTRONIC OR MECHANICAL, INCLUDING PHOTOCOPYING WITHOUT THE WRITTEN PERMISSION OF SQUIRE AND PARTNERS ARCHITECTS.

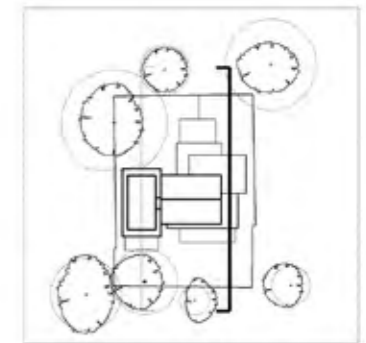

Issued for Planning	23/04/15	GH	B
Issued for Planning	03/12/14	GH	A
Revision description	Date	Check	Rev

**SQUIRE & PARTNERS**

77 Wicklow Street London WC1X 9TY  
 T: 020 7278 5595 F: 020 7239 0496

info@squireandpartners.com  
 www.squireandpartners.com

Project  
**26 Netherhall Gardens,  
 Hampstead,  
 London. NW3.**


Drawing  
**Proposed  
 Section AA**

Drawn	Date	Scale
GH	27/11/14	1:100@A1 1:200@A3
Job number	Drawing number	Revision
04009	C645_S_AA_002	B



NOTES:  
 DO NOT SCALE FROM THIS DRAWING.  
 ALL DIMENSIONS TO BE CHECKED ON SITE.  
 ALL OMISSIONS AND DISCREPANCIES TO BE REPORTED TO THE ARCHITECT IMMEDIATELY.

ALL RIGHTS RESERVED. THIS WORK IS COPYRIGHT AND CANNOT BE REPRODUCED OR COPIED OR MODIFIED IN ANY FORM OR BY ANY MEANS, GRAPHIC ELECTRONIC OR MECHANICAL, INCLUDING PHOTOCOPYING WITHOUT THE WRITTEN PERMISSION OF SQUIRE AND PARTNERS ARCHITECTS.

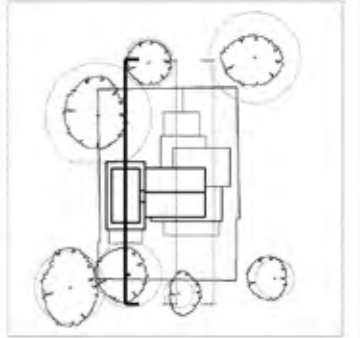

Issued for Planning	24/04/15	GH	B
Issued for Planning	03/12/14	GH	A
Revision description	Date	Check	Rev

**SQUIRE & PARTNERS**

77 Wicklow Street London WC1X 9JY  
 T: 020 7278 5595 F: 020 7239 0496

info@squireandpartners.com  
 www.squireandpartners.com


Project  
**26 Netherhall Gardens,  
 Hampstead,  
 London. NW3.**

Drawing  
**Proposed  
 Section CC**

Drawn	Date	Scale
GH	27/11/2013	1:1000(A1) 1:2000(A3)
Job number	Drawing number	Revision
04009	GC645_S_CC_002	B

NOTES:  
 DO NOT SCALE FROM THIS DRAWING.  
 ALL DIMENSIONS TO BE CHECKED ON SITE.  
 ALL OMISSIONS AND DISCREPANCIES TO BE REPORTED TO THE ARCHITECT IMMEDIATELY.

ALL RIGHTS RESERVED. THIS WORK IS COPYRIGHT AND CANNOT BE REPRODUCED OR COPIED OR MODIFIED IN ANY FORM OR BY ANY MEANS, GRAPHIC ELECTRONIC OR MECHANICAL, INCLUDING PHOTOCOPYING WITHOUT THE WRITTEN PERMISSION OF SQUIRE AND PARTNERS ARCHITECTS.

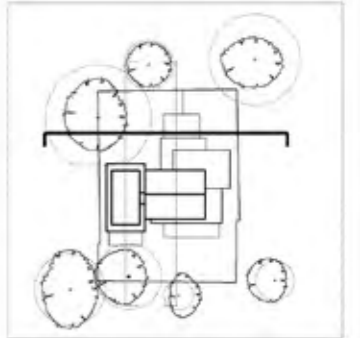

Revision description	Date	Check	Rev
Issued for Planning	24/04/15	GH	B
Issued for Information	13/11/14	GH	A

**SQUIRE & PARTNERS**

77 Wicklow Street London WC1X 9TY  
 T: 020 7278 5595 F: 020 7239 0496

info@squireandpartners.com  
 www.squireandpartners.com


Project  
**26 Netherhall Gardens,  
 Hampstead,  
 London. NW3.**

Drawing  
**Proposed East Elevation**

Drawn	Date	Scale
GH	13/11/2014	1:1000A1 1:1000A3
Job number	Drawing number	Revision
04009	C645_E_E_002	B

NOTES:  
 DO NOT SCALE FROM THIS DRAWING.  
 ALL DIMENSIONS TO BE CHECKED ON SITE.  
 ALL OMISSIONS AND DISCREPANCIES TO BE  
 REPORTED TO THE ARCHITECT IMMEDIATELY.

ALL RIGHTS RESERVED. THIS WORK IS COPYRIGHT  
 AND CANNOT BE REPRODUCED OR COPIED OR MODIFIED  
 IN ANY FORM OR BY ANY MEANS, GRAPHIC ELECTRONIC  
 OR MECHANICAL, INCLUDING PHOTOCOPIING WITHOUT  
 THE WRITTEN PERMISSION OF SQUIRE AND PARTNERS  
 ARCHITECTS.

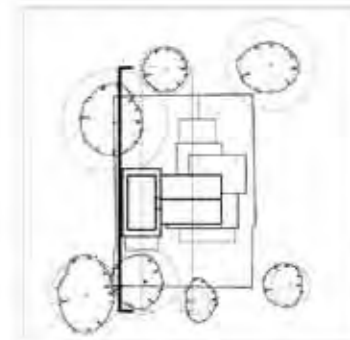

Issued for Planning	24/04/15	GH	B
Issued for Planning	03/12/14	GH	A
Revision Description	Date	Check	Rev

**SQUIRE & PARTNERS**

77 Wilklow Street London WC1X 8JY  
 T: 020 7278 5555 F: 020 7239 0456

info@squireandpartners.com  
 www.squireandpartners.com


Project:  
**26 Netherhall Gardens,  
 Hampstead,  
 London, NW3.**

Drawing:  
**North Elevation  
 As Proposed**

Drawn	Date	Drawn
GH	28/11/2014	[10084] [10084]
Job Number	Drawing number	Revision
04009	C645_E_N_004	B

NOTES:  
 DO NOT SCALE FROM THIS DRAWING.  
 ALL DIMENSIONS TO BE CHECKED ON SITE.  
 ALL OMISSIONS AND DISCREPANCIES TO BE REPORTED TO THE ARCHITECT IMMEDIATELY.

ALL RIGHTS RESERVED. THIS WORK IS COPYRIGHT AND CANNOT BE REPRODUCED OR COPIED OR MODIFIED IN ANY FORM OR BY ANY MEANS, GRAPHIC ELECTRONIC OR MECHANICAL, INCLUDING PHOTOCOPYING WITHOUT THE WRITTEN PERMISSION OF SQUIRE AND PARTNERS ARCHITECTS.

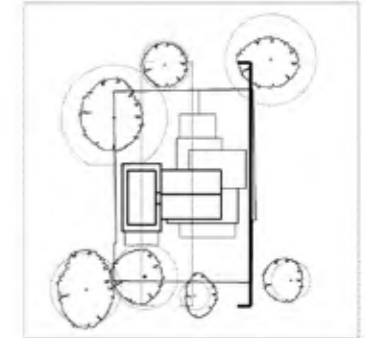

Issued for Planning	24/04/15	GH	B
Issued for Planning	03/12/14	GH	A
Revision description	Date	Check	Rev

**SQUIRE & PARTNERS**

77 Wicklow Street London WC1X 8JY  
 T: 020 7278 5595 F: 020 7239 0486

info@squireandpartners.com  
 www.squireandpartners.com


Project  
**26 Netherhall Gardens,  
 Hampstead,  
 London. NW3.**

Drawing  
**South Elevation  
 As Proposed**

Drawn	Date	Scale
GH	27/11/2014	1:100@A1 1:200@A3
Job number	Drawing number	Revision
04009	C645_E_S_003	B

NOTES:  
 DO NOT SCALE FROM THIS DRAWING.  
 ALL DIMENSIONS TO BE CHECKED ON SITE.  
 ALL OMISSIONS AND DISCREPANCIES TO BE REPORTED TO THE ARCHITECT IMMEDIATELY.

ALL RIGHTS RESERVED. THIS WORK IS COPYRIGHT AND CANNOT BE REPRODUCED OR COPIED OR MODIFIED IN ANY FORM OR BY ANY MEANS, GRAPHIC ELECTRONIC OR MECHANICAL, INCLUDING PHOTOCOPYING WITHOUT THE WRITTEN PERMISSION OF SQUIRE AND PARTNERS ARCHITECTS.

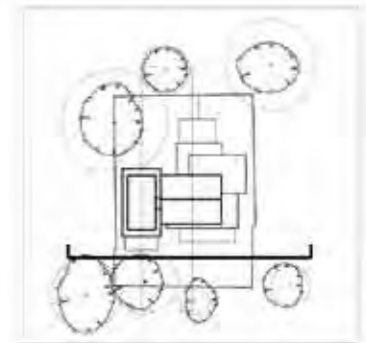

Issued for Planning	24/04/15	GH	C
Issued for Planning	03/12/14	GH	B
Issued for Comment	25/11/14	GH	A
Revision Description	Date	Check	Rev

**SQUIRE & PARTNERS**

77 Wilkow Street London WC1X 8JY  
 T: 020 7278 5555 F: 020 7239 0456

info@squireandpartners.com  
 www.squireandpartners.com

Project:  
**26 Netherhall Gardens,  
 Hampstead,  
 London. NW3.**

Drawing:  
**West Elevation  
 As Proposed**

Drawn	Date	Scale
GH	21/11/2014	1:100 (A4)
Job Number	Drawing Number	Revision
04009	C645_E_W_002	C



