




TYPICAL HEAD DETAIL USING SERIES 20 UNITS

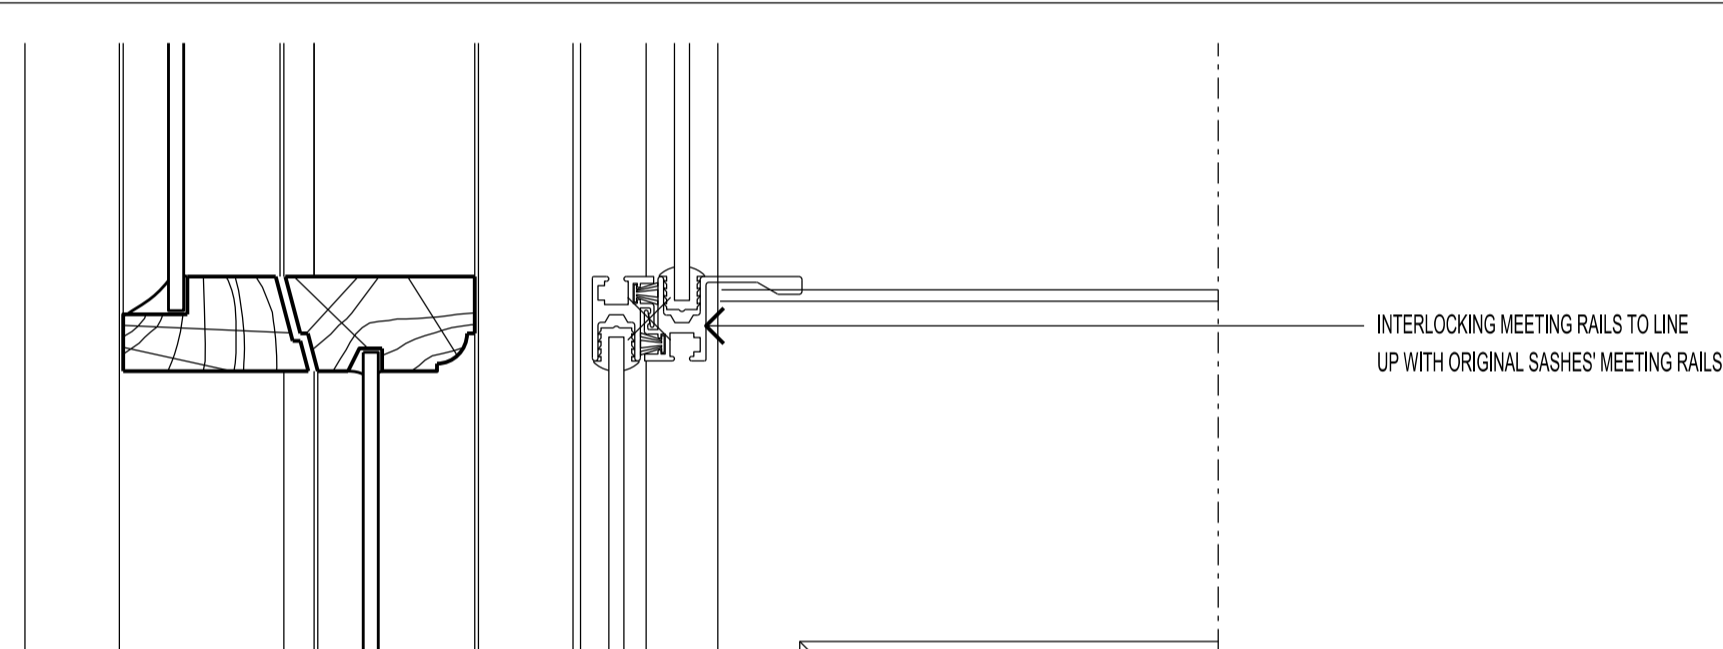

INTERLOCKING MEETING RAILS TO LINE UP WITH ORIGINAL SASHES' MEETING RAILS

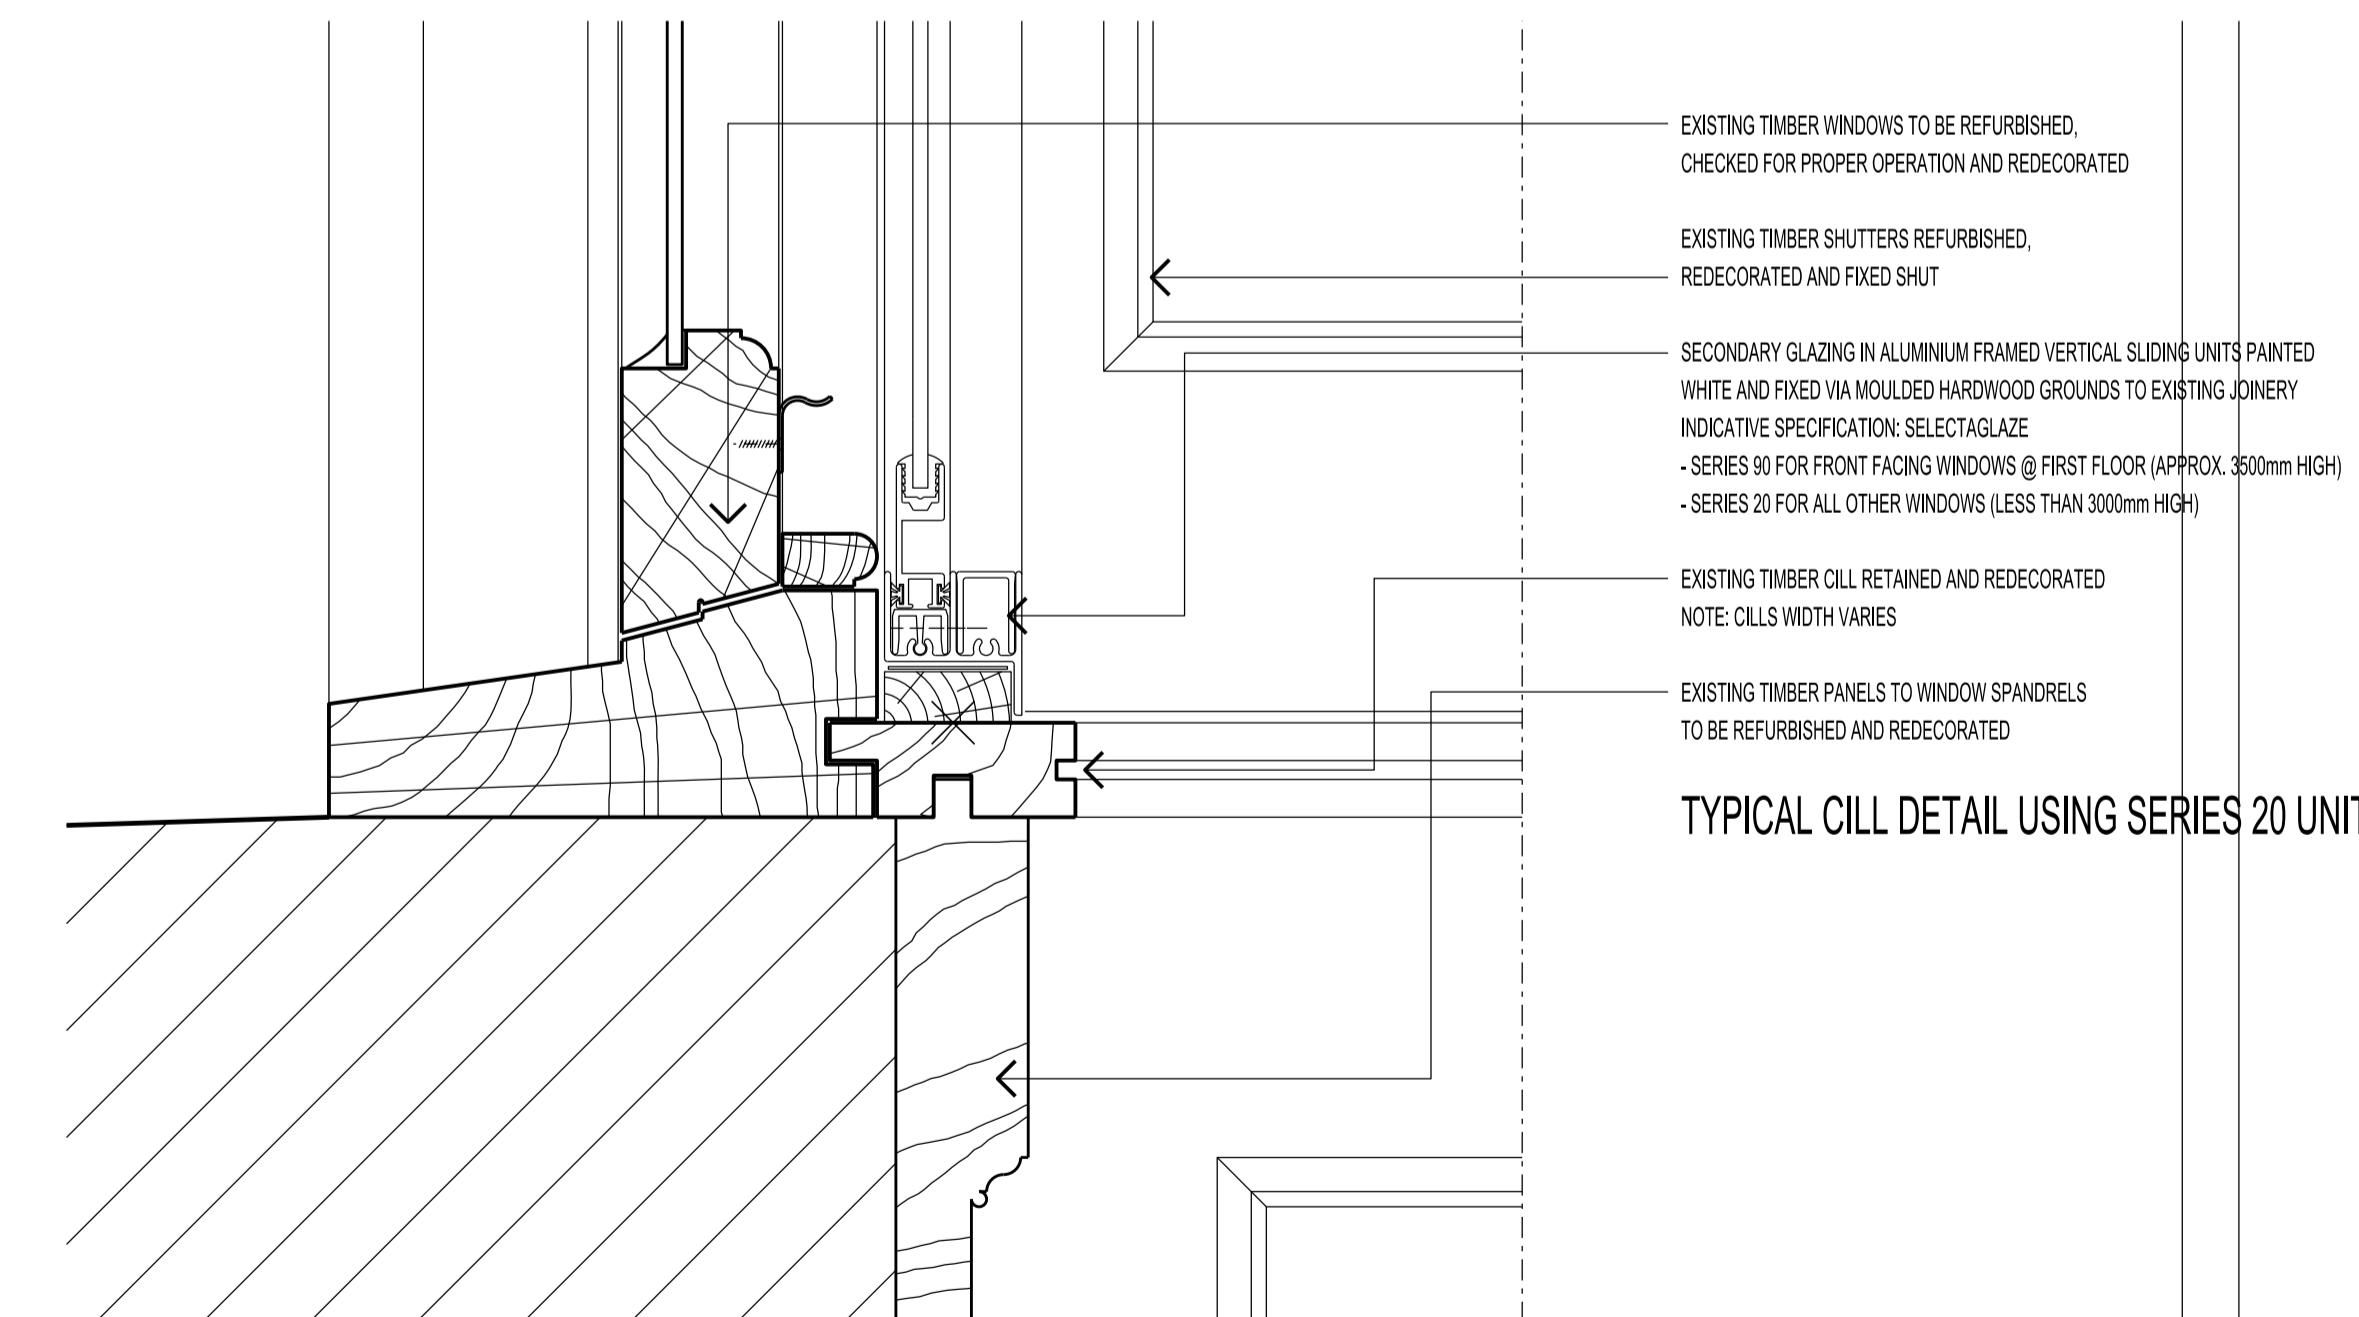

TYPICAL CILL DETAIL USING SERIES 20 UNITS

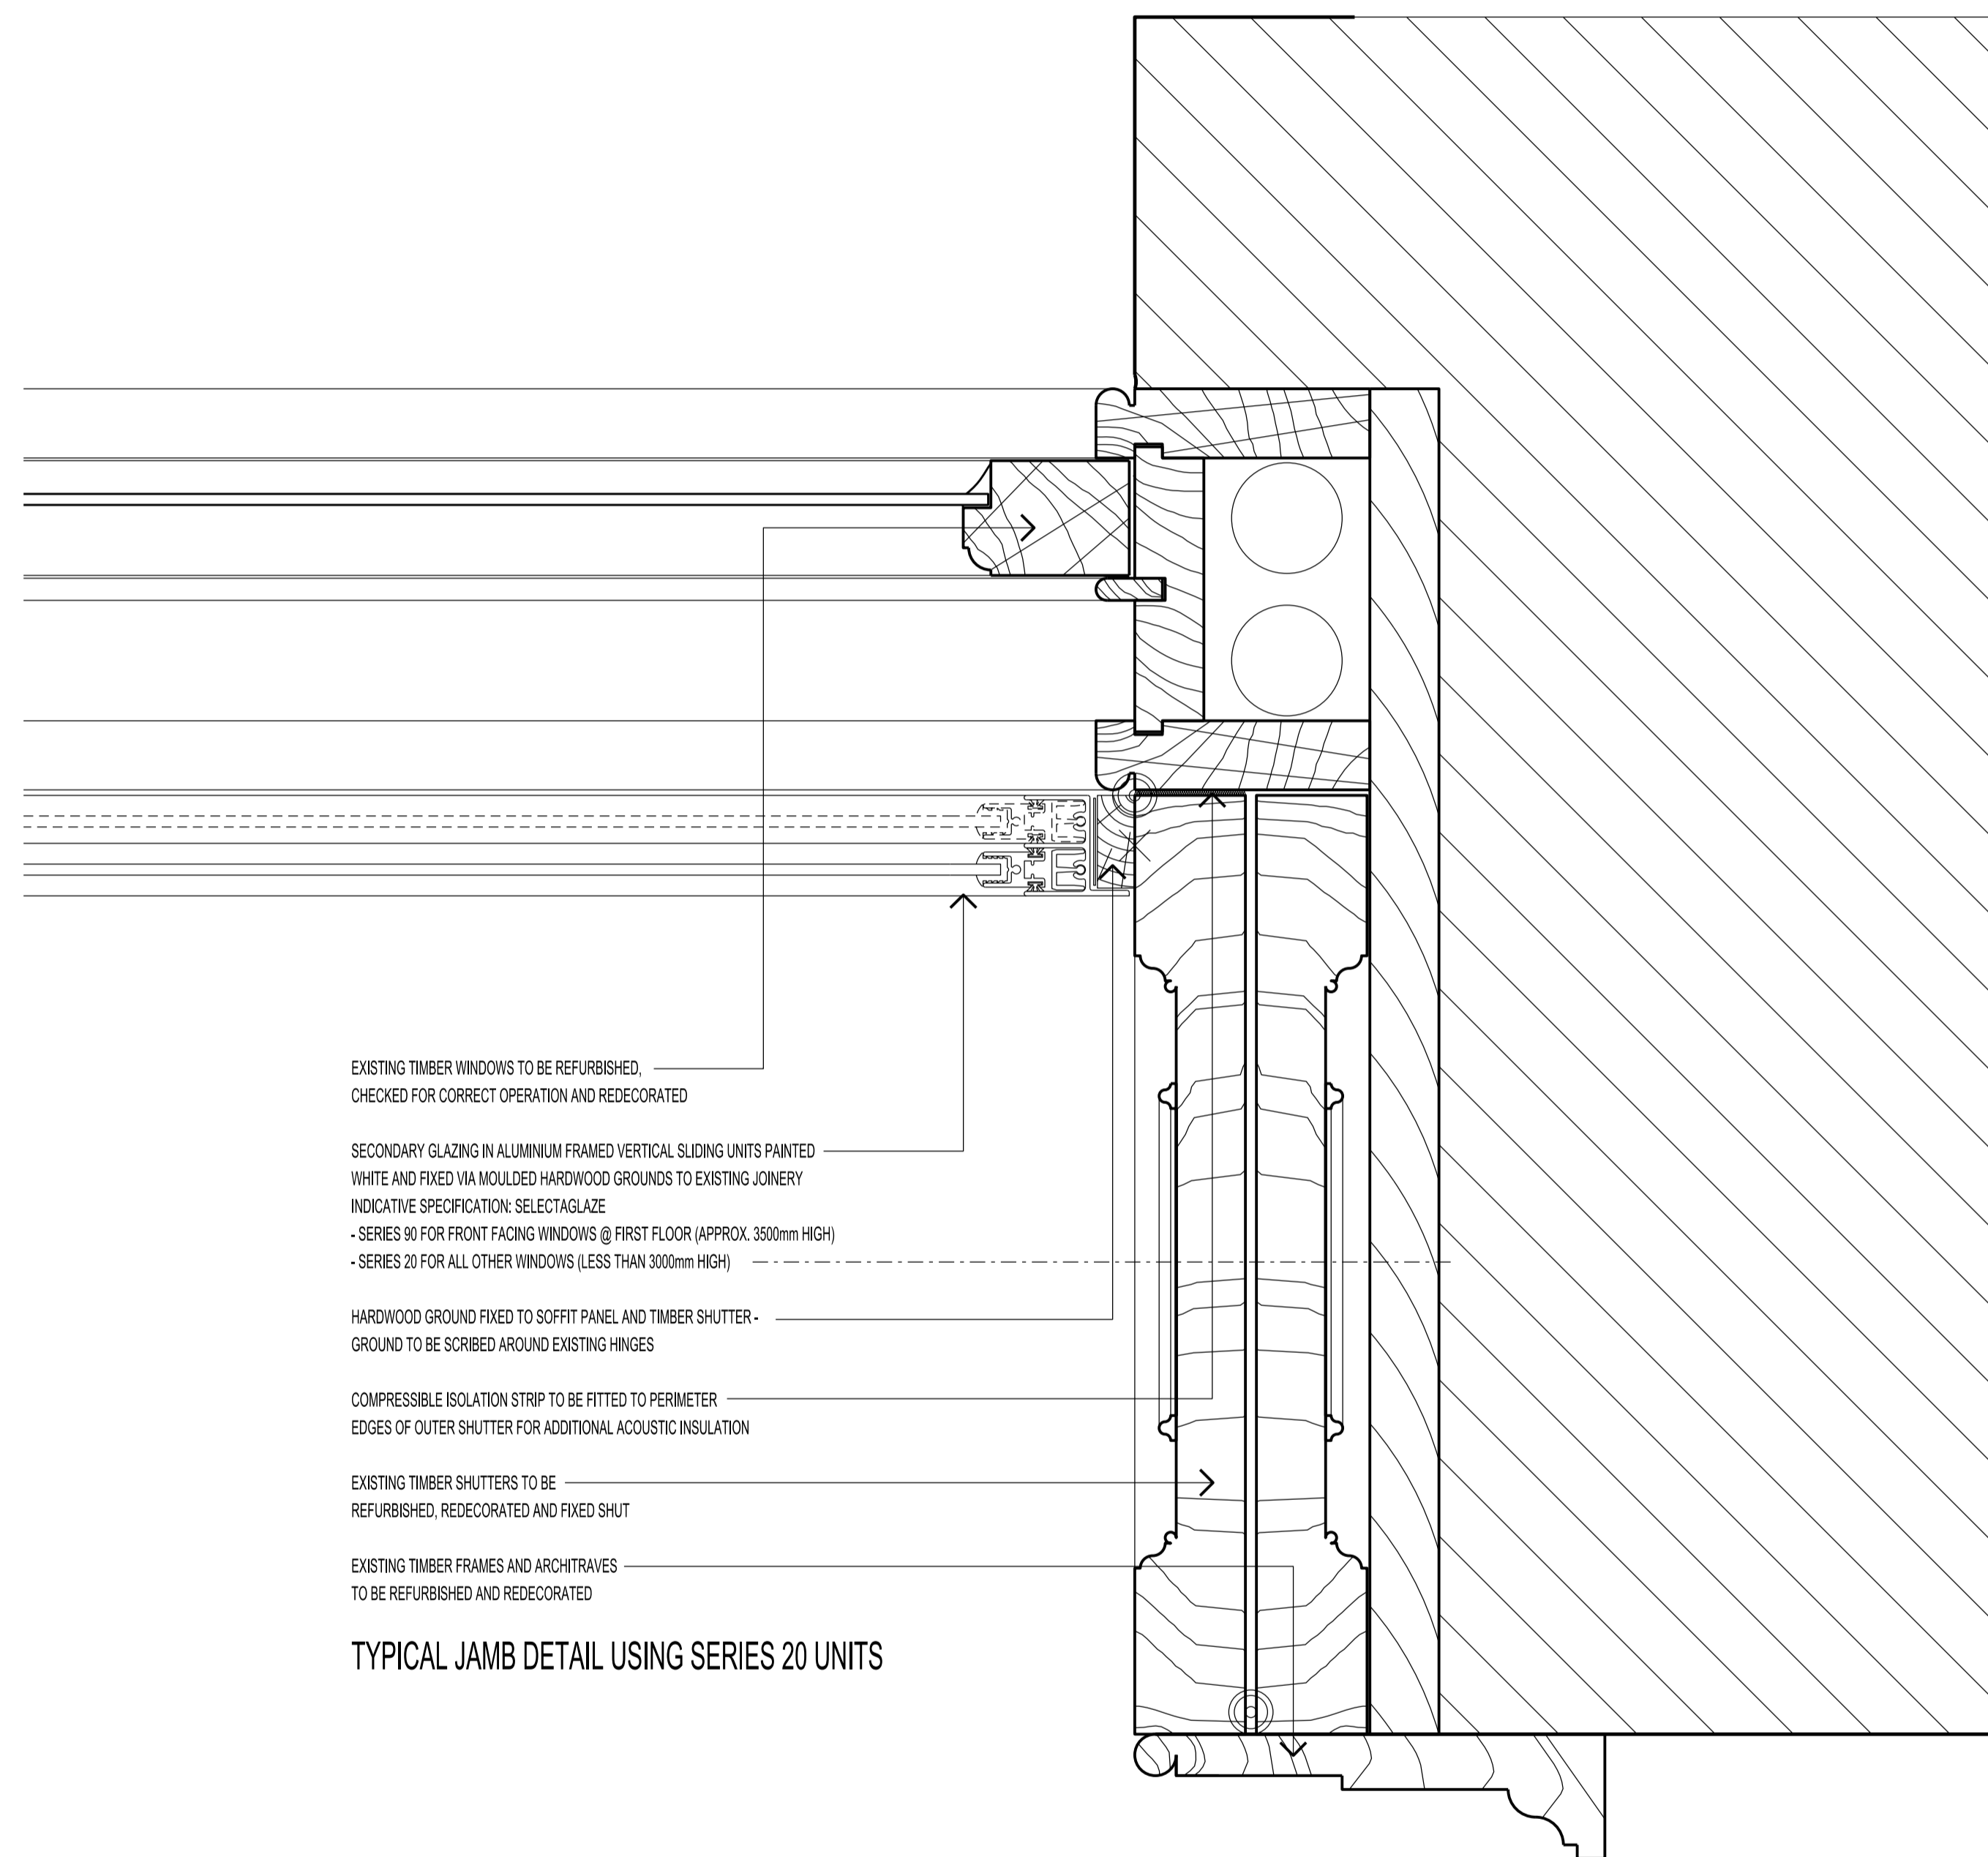

TYPICAL JAMB DETAIL USING SERIES 20 UNITS

BUILDING DESIGN PARTNERSHIP LTD SHALL HAVE NO RESPONSIBILITY FOR ANY USE MADE OF THIS DOCUMENT OTHER THAN FOR THAT WHICH IT WAS PREPARED AND ISSUED

ALL DIMENSIONS SHOULD BE CHECKED ON SITE.

DO NOT SCALE FROM THIS DRAWING.

ANY DRAWING ERRORS OR DIVERGENCES SHOULD BE BROUGHT TO THE ATTENTION OF BUILDING DESIGN PARTNERSHIP LTD AT THE ADDRESS SHOWN.

REVISION / DESCRIPTION	DRAWN	CHECKED	DATE	REVISION / DESCRIPTION	DRAWN	CHECKED	DATE

A- LBC APPLICATION	MB	TL	01.06.2015
FIRST ISSUE - PLANNING AND LBC APPLICATION	MK	ILT	09.2013

16 Brewhouse Yard Clerkenwell London, EC1V 4LJ United Kingdom
T +44 (0)20 7812 8000 F +44 (0)20 7812 8399 www.bdp.com

**BDP.**

PROJECT TITLE <b>42 BEDFORD SQUARE</b>	SCALE B/A1
PROJECT NUMBER P2005698	DATE 08.2013
DRAWING TITLE <b>SECONDARY GLAZING DETAILS CILL, HEAD AND JAMB CONDITIONS STANDARD WINDOWS WITH SHUTTERS</b>	REVISION A
DRAWING NO. P04_(31)AD012	