

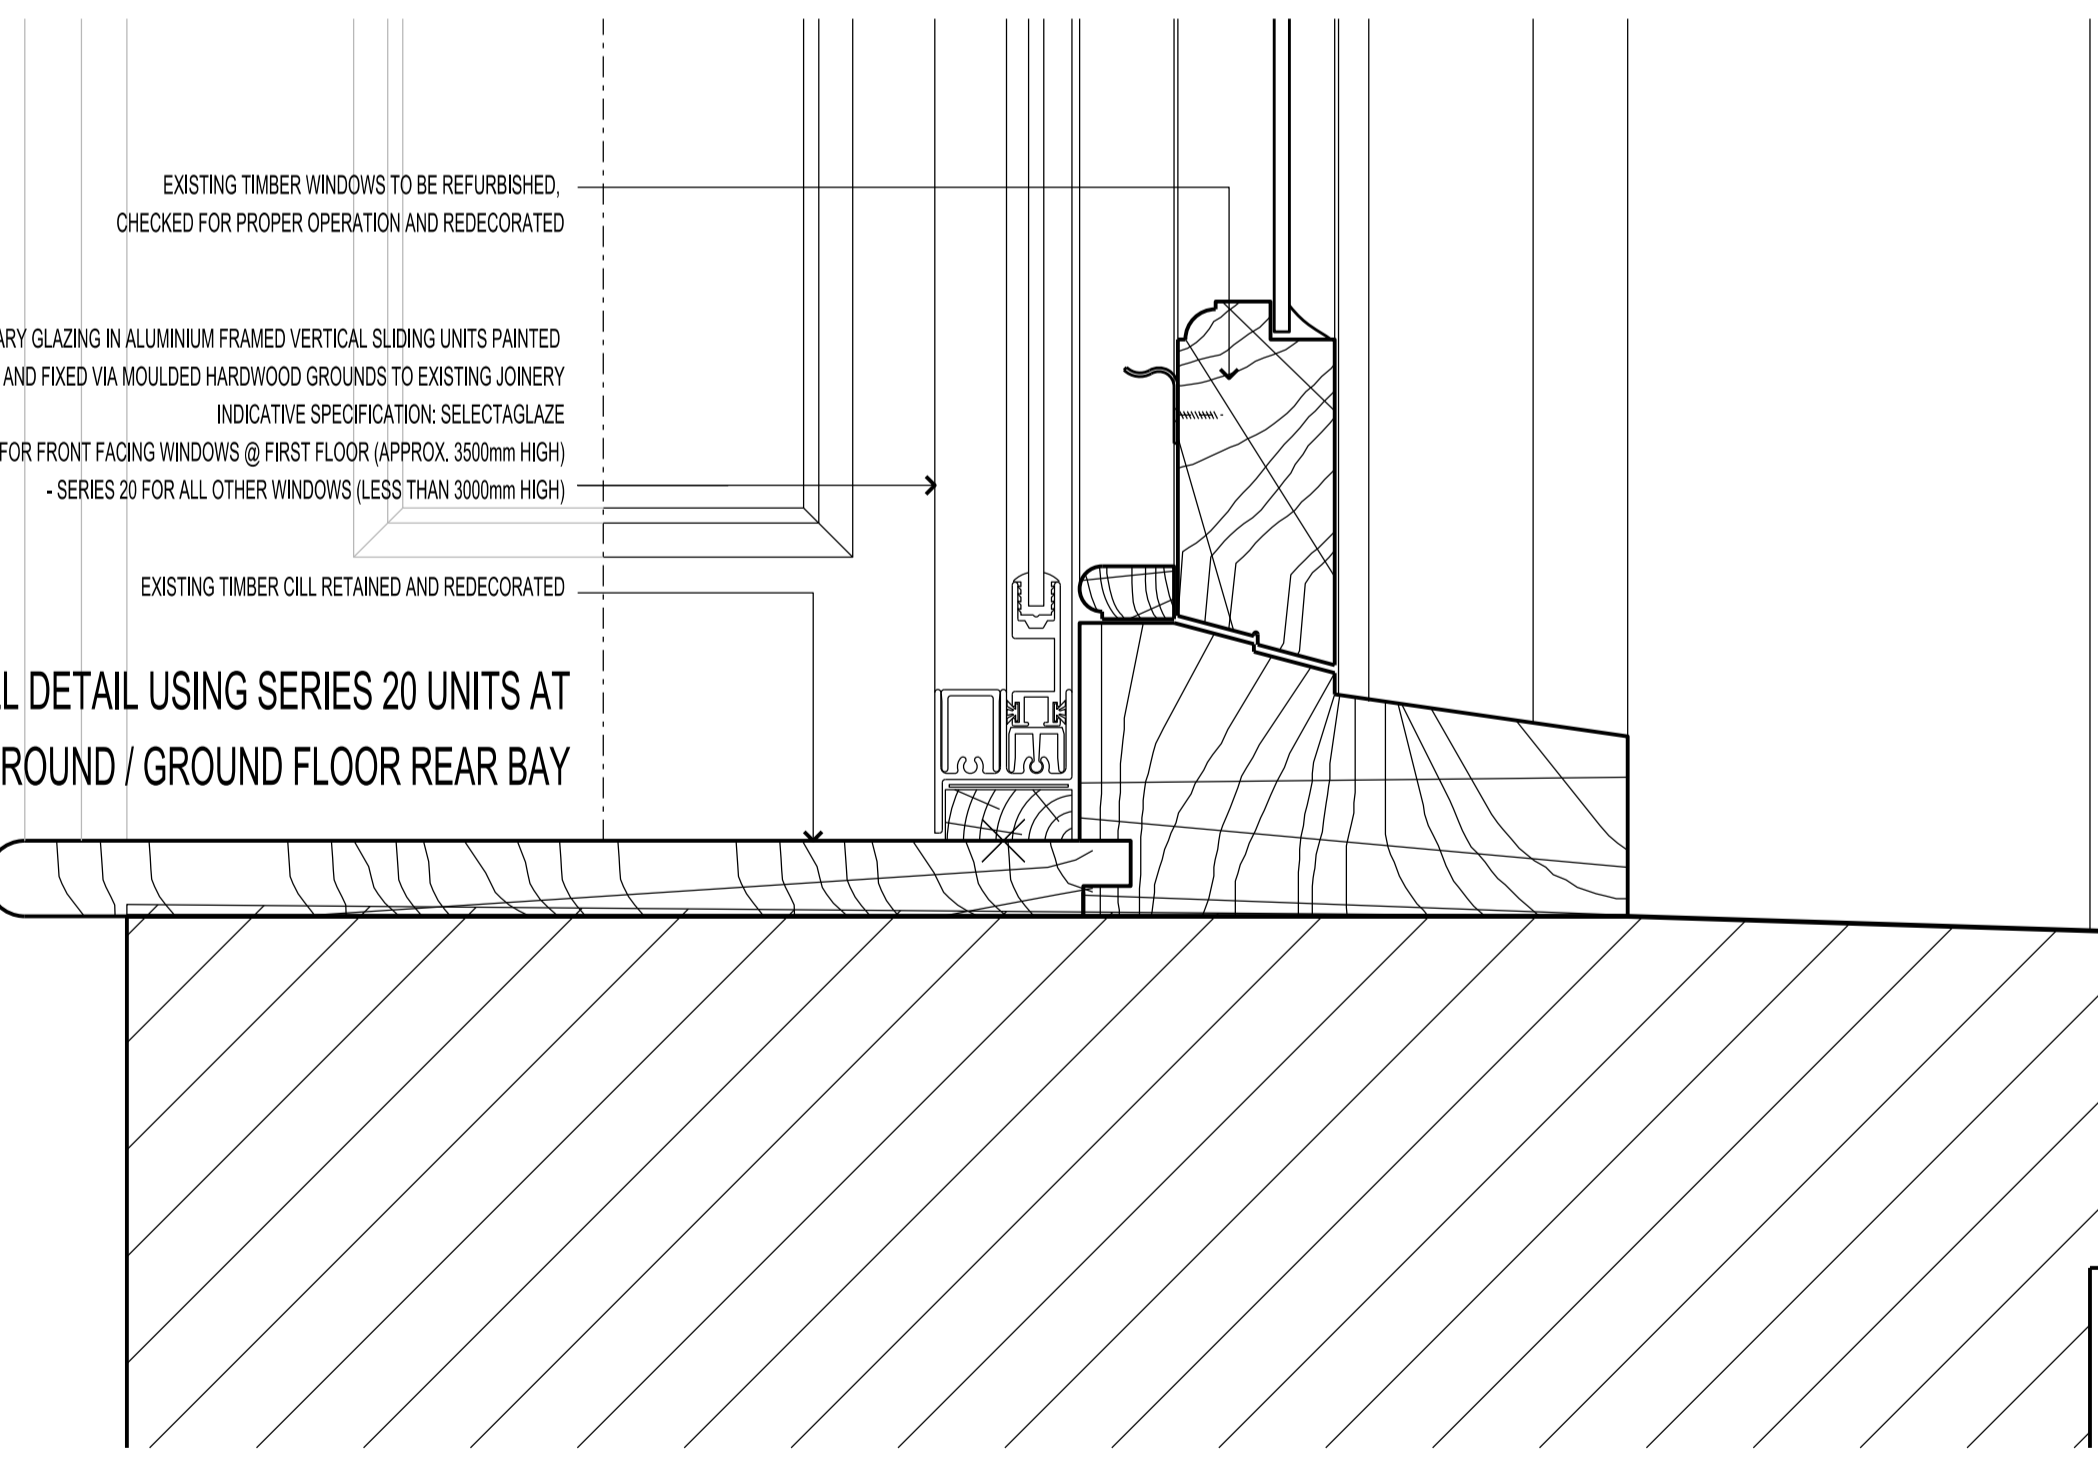


HEAD DETAIL USING SERIES 20 UNITS AT GROUND FLOOR REAR BAY

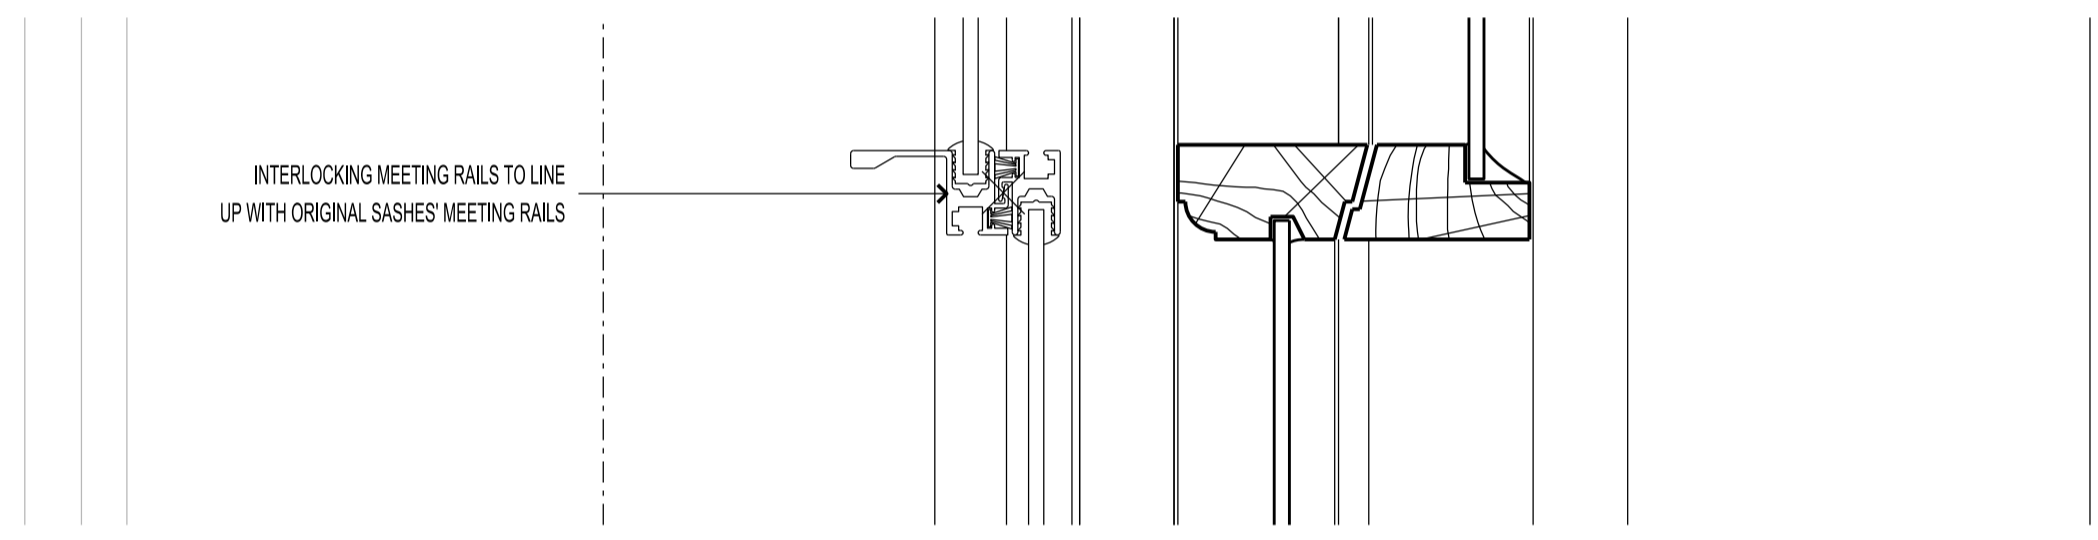

CILL DETAIL USING SERIES 20 UNITS AT LOWER GROUND / GROUND FLOOR REAR BAY

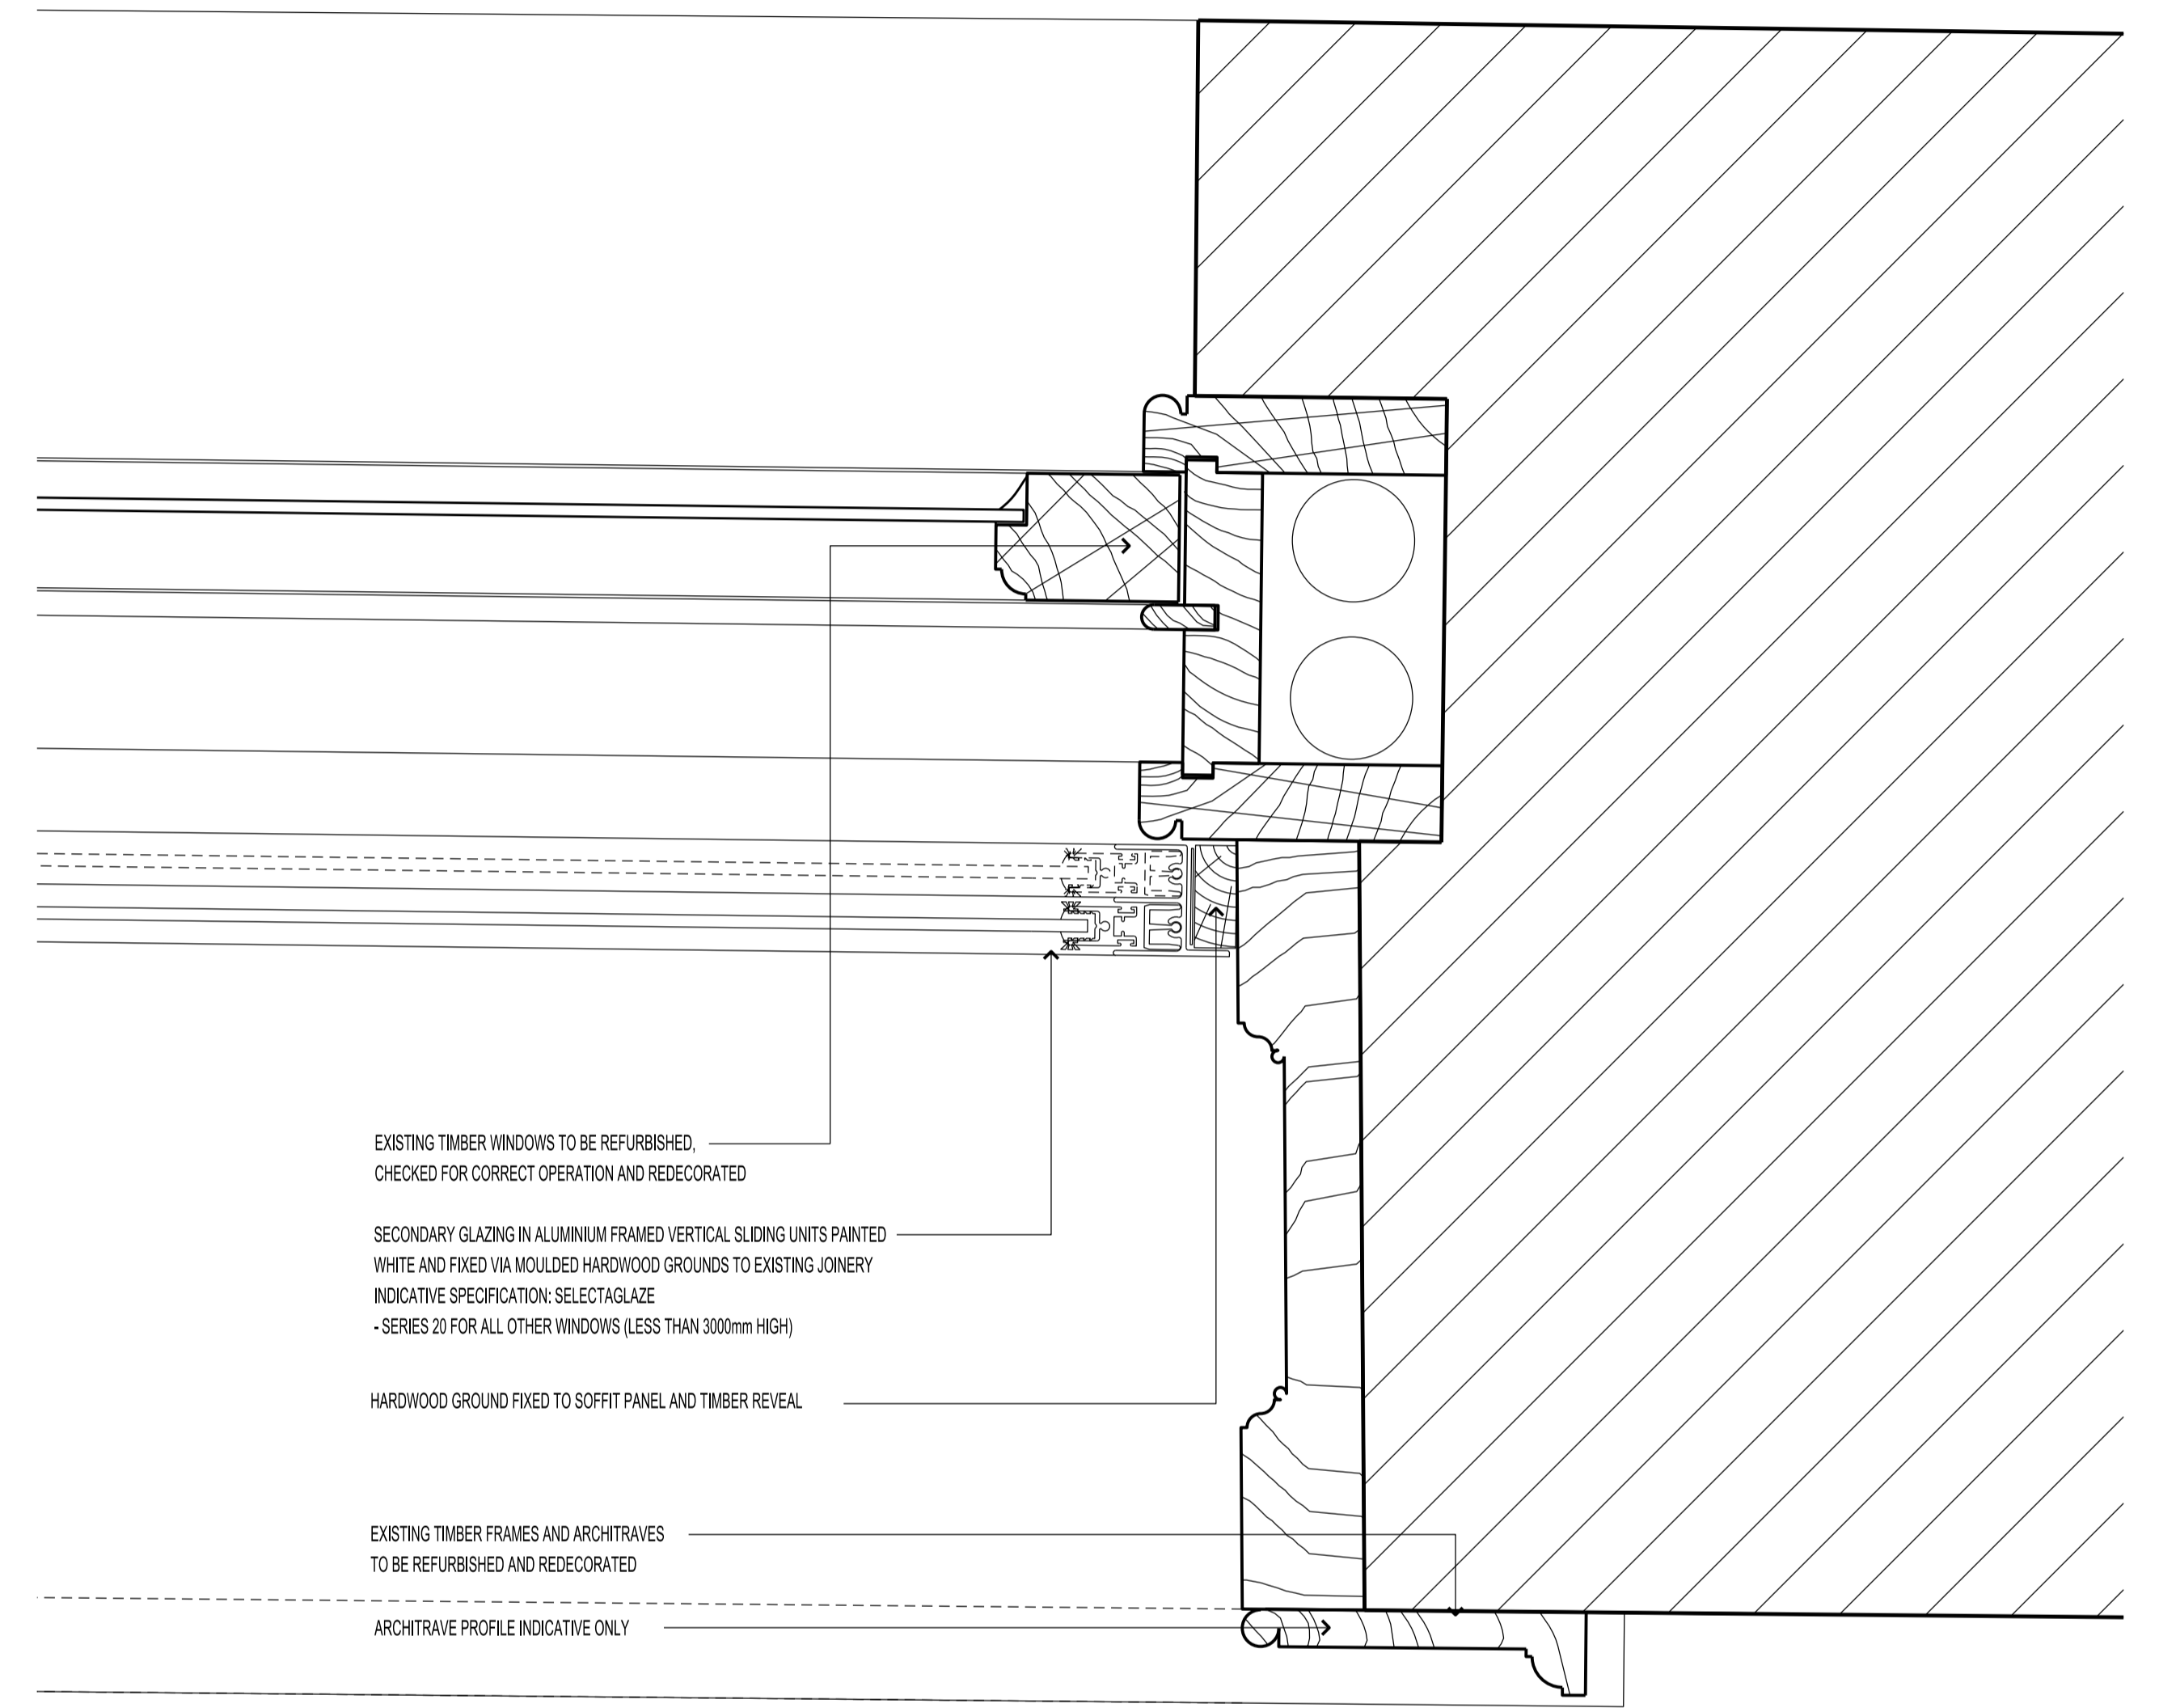

JAMB DETAIL USING SERIES 20 UNITS AT GROUND FLOOR REAR BAY

BUILDING DESIGN PARTNERSHIP LTD SHALL HAVE NO RESPONSIBILITY FOR ANY USE MADE OF THIS DOCUMENT OTHER THAN FOR THAT WHICH IT WAS PREPARED AND ISSUED.
 ALL DIMENSIONS SHOULD BE CHECKED ON SITE.
 DO NOT SCALE FROM THIS DRAWING.
 ANY DRAWING ERRORS OR DIVERGENCES SHOULD BE BROUGHT TO THE ATTENTION OF BUILDING DESIGN PARTNERSHIP LTD AT THE ADDRESS SHOWN.

REVISION / DESCRIPTION	DRAWN	CHECKED	DATE	REVISION / DESCRIPTION	DRAWN	CHECKED	DATE	REVISION / DESCRIPTION	DRAWN	CHECKED	DATE	REVISION / DESCRIPTION	DRAWN	CHECKED	DATE	KEY PLAN	CLIENT LOGO

FIRST ISSUE - LBC APPLICATION MB TL 01.06.2015



16 Brewhouse Yard
 Clerkenwell
 London, EC1V 4LJ
 United Kingdom
 T +44 (0)20 7812 8000
 F +44 (0)20 7812 8399
 www.bdp.com

PROJECT TITLE	42 BEDFORD SQUARE
PROJECT NUMBER	P2005698
DRAWING TITLE	SECONDARY GLAZING DETAILS CILL, HEAD AND JAMB CONDITIONS FIXED JOINERY REVEALS ABOVE CILL
SCALE @ A1	1:2
DATE	05.2015
DRAWING NO.	P04_(31)AD013
REVISION	-