

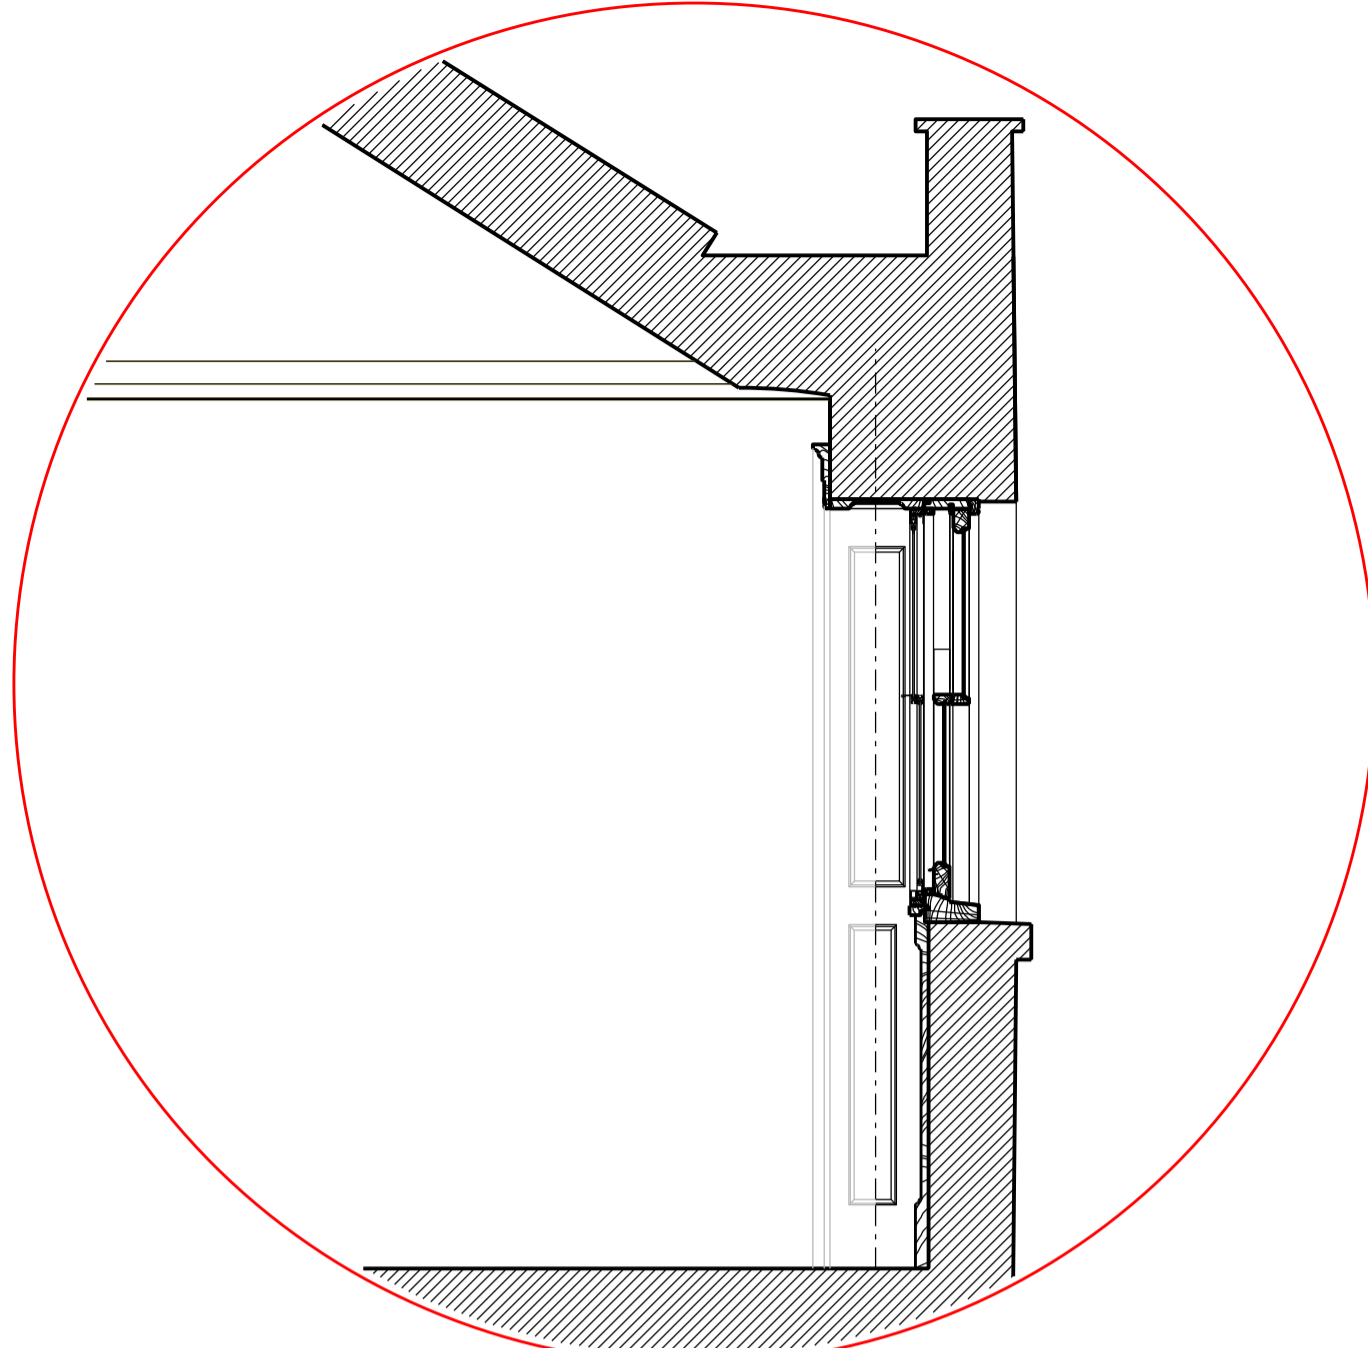



HEAD DETAIL USING SERIES 20 UNITS AT THIRD FLOOR

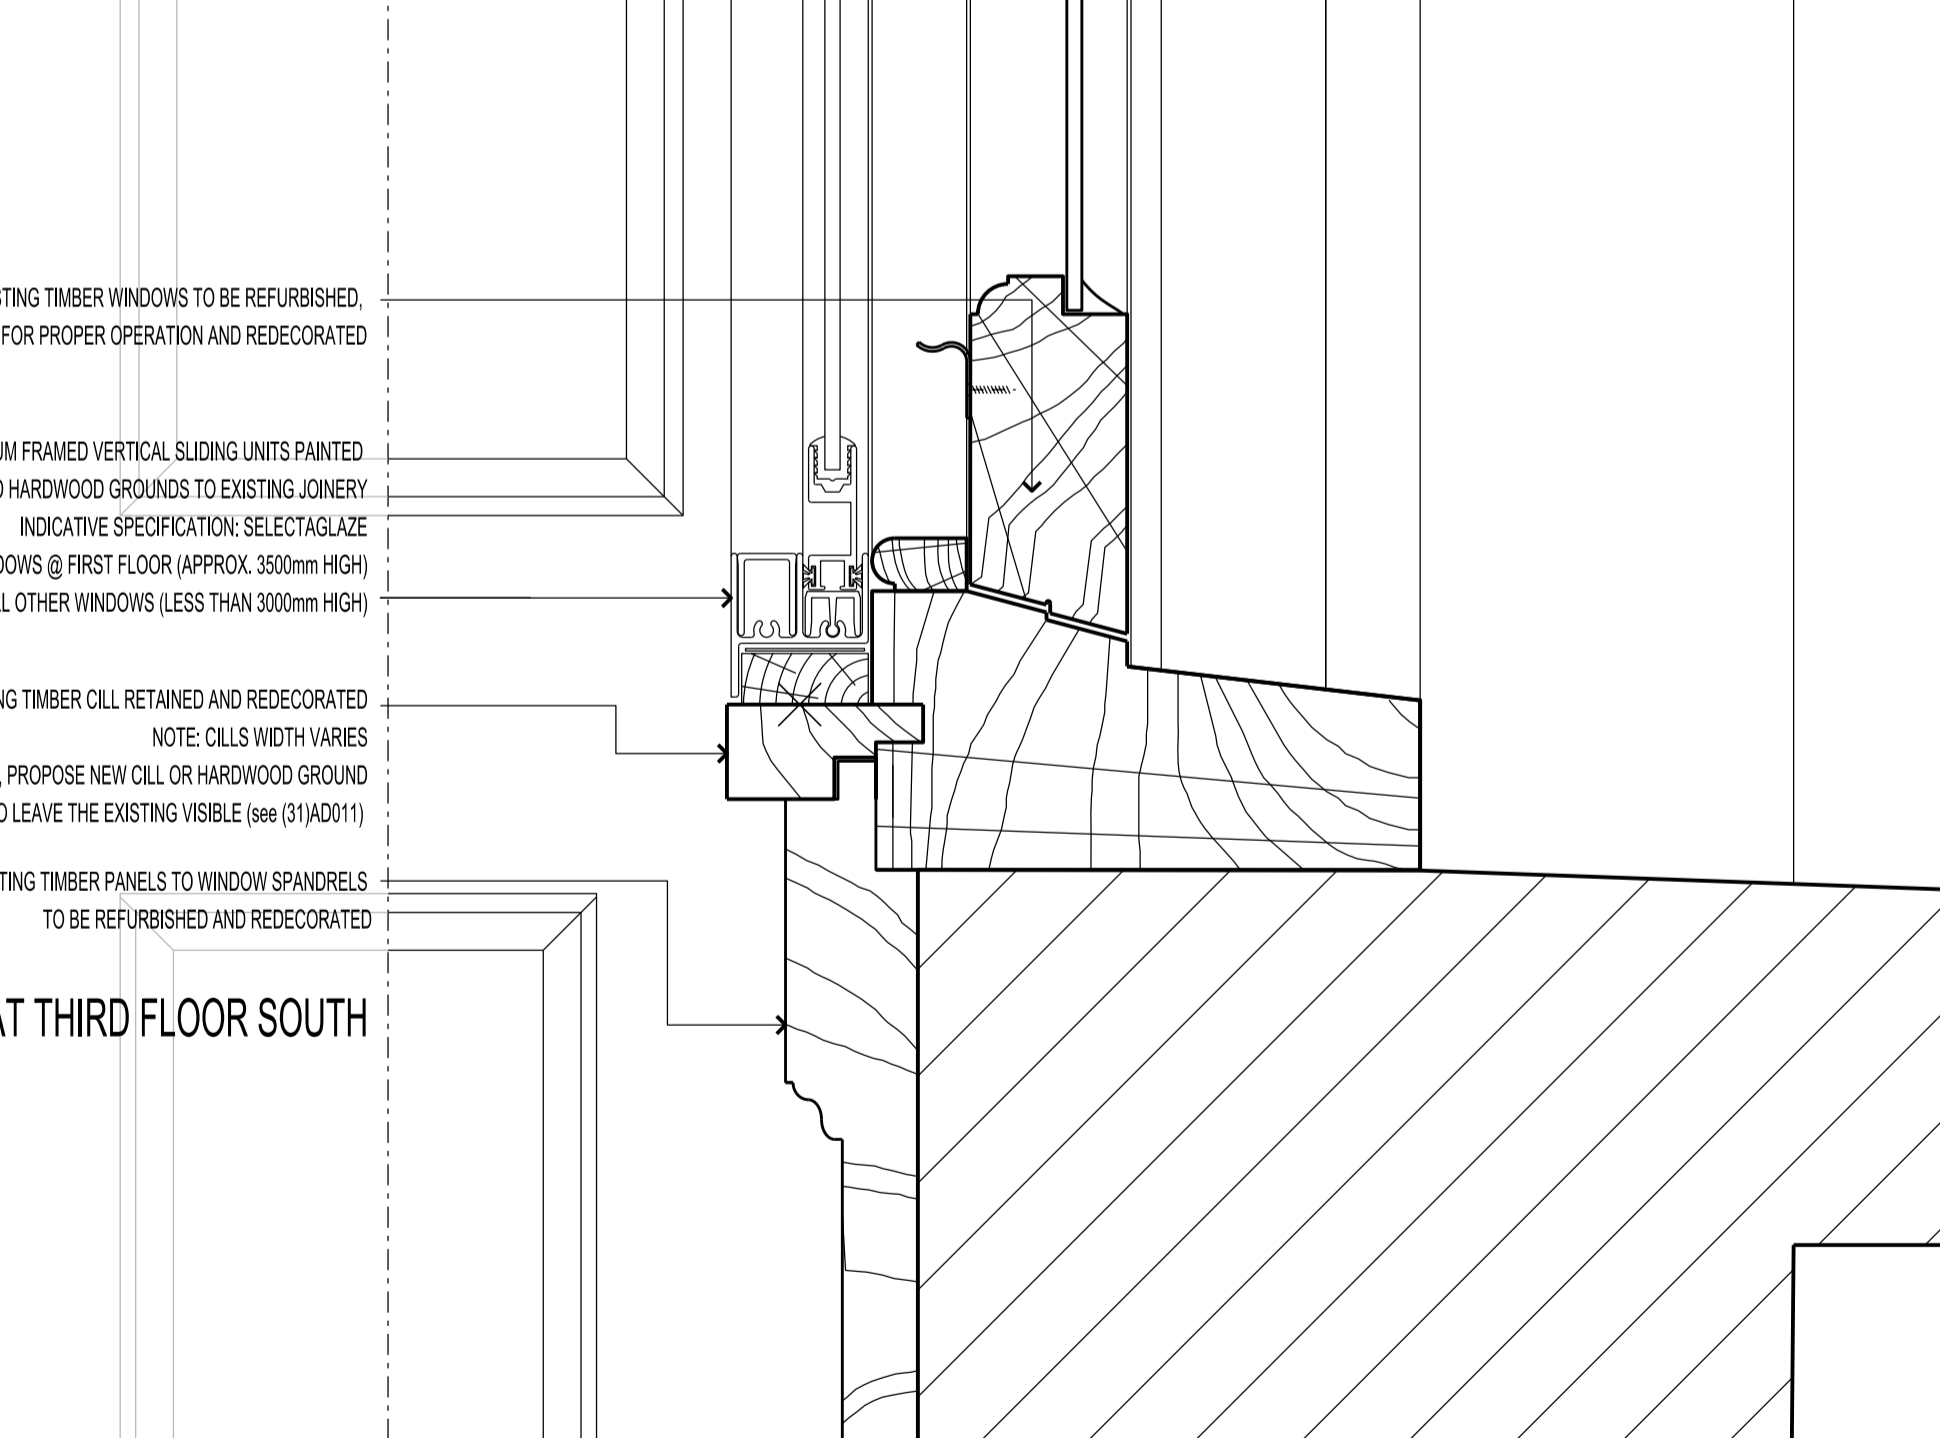

TYPICAL SECTION THROUGH THIRD FLOOR WINDOW SCALE 1:20

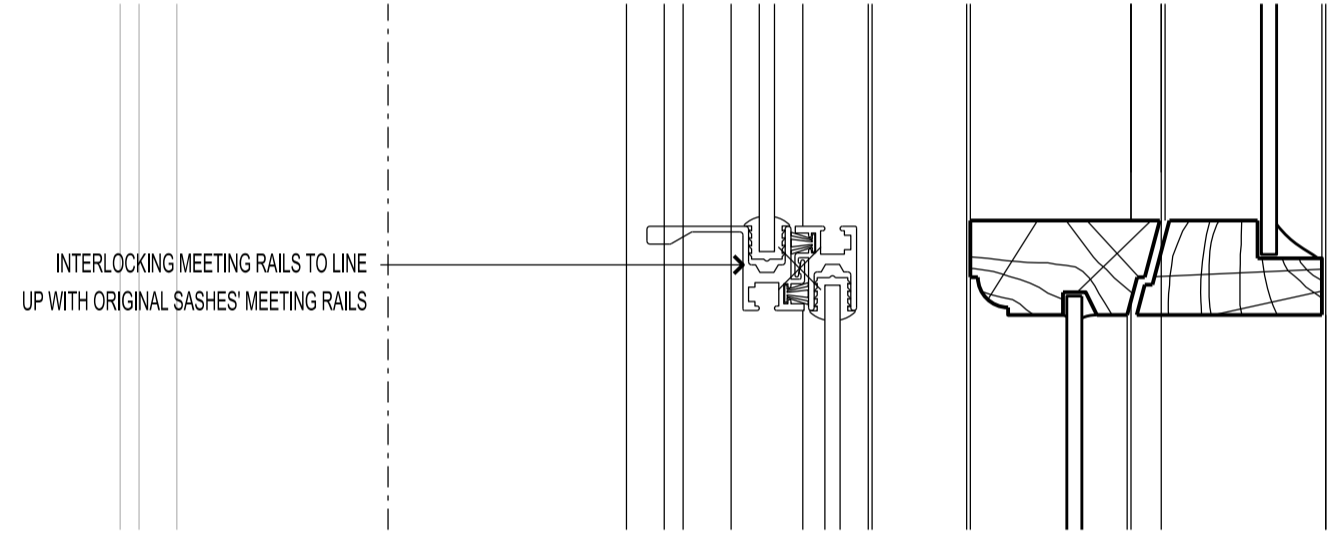

JAMB USING SERIES 20 UNITS AT THIRD FLOOR SOUTH

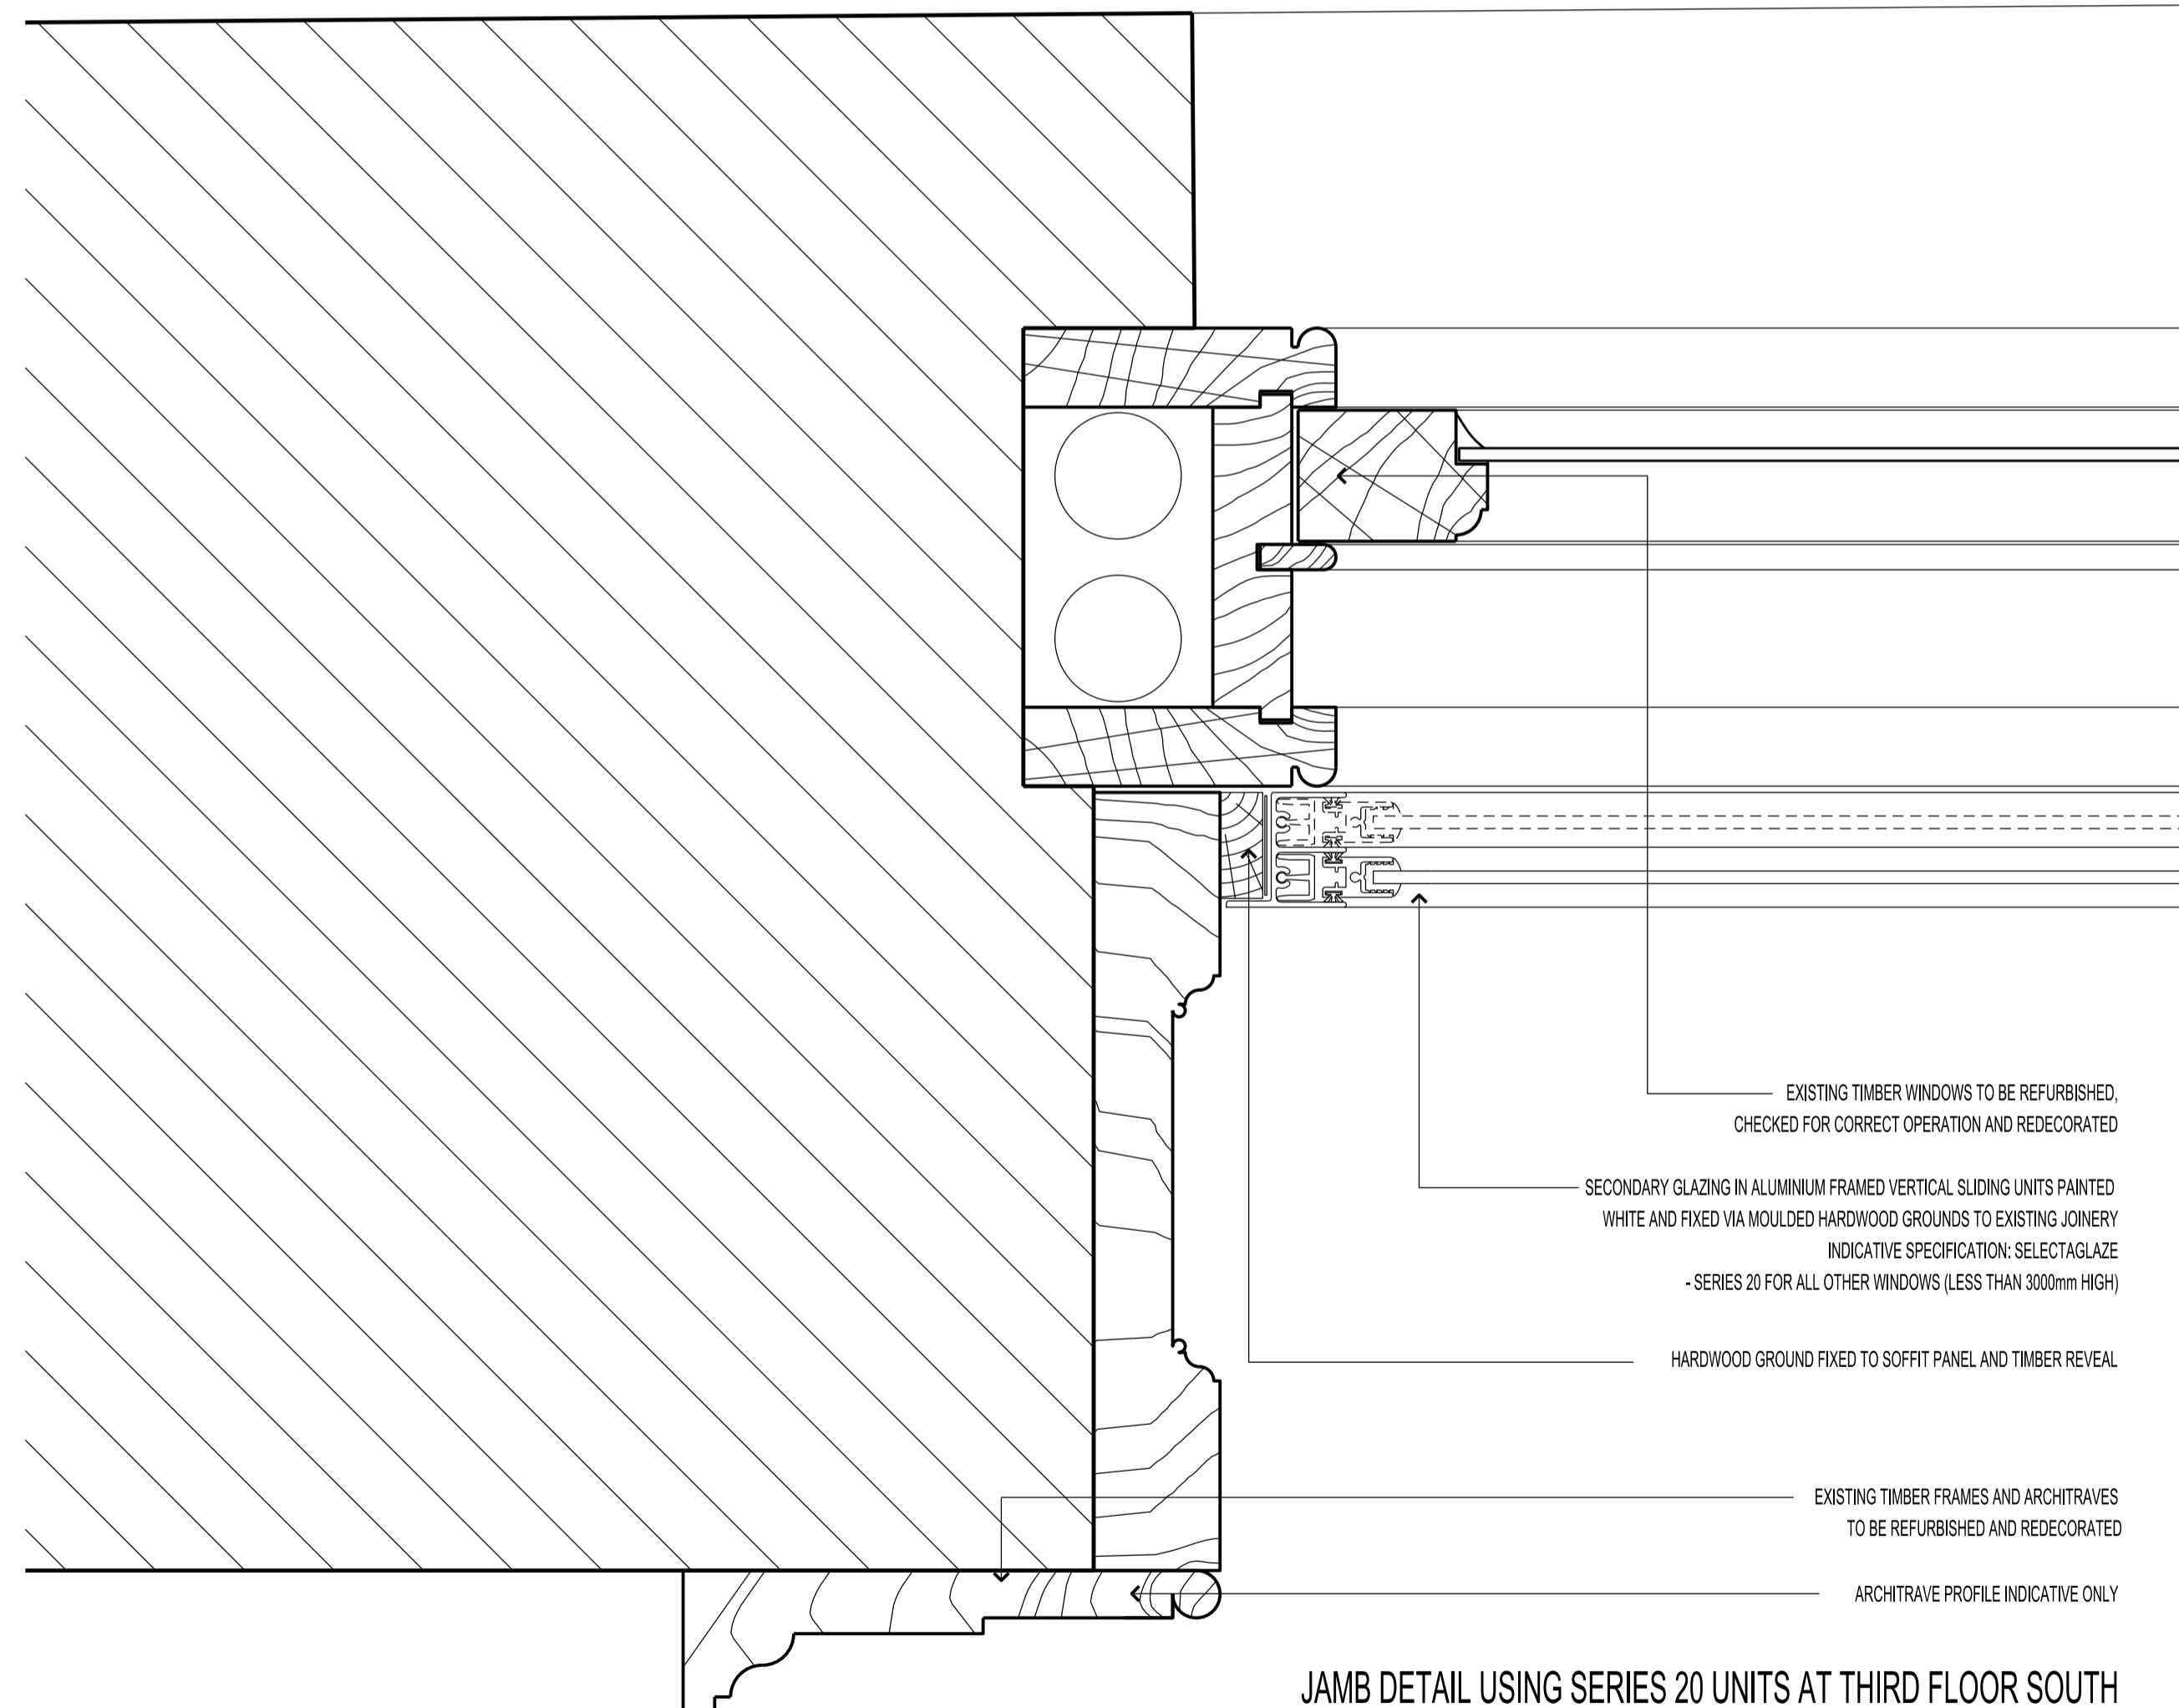

JAMB DETAIL USING SERIES 20 UNITS AT THIRD FLOOR SOUTH

BUILDING DESIGN PARTNERSHIP LTD SHALL HAVE NO RESPONSIBILITY FOR ANY USE MADE OF THIS DOCUMENT OTHER THAN FOR THAT WHICH IT WAS PREPARED AND ISSUED.

ALL DIMENSIONS SHOULD BE CHECKED ON SITE.

DO NOT SCALE FROM THIS DRAWING.

ANY DRAWING ERRORS OR DIVERGENCES SHOULD BE BROUGHT TO THE ATTENTION OF BUILDING DESIGN PARTNERSHIP LTD AT THE ADDRESS SHOWN.

REVISION / DESCRIPTION	DRAWN	CHECKED	DATE	REVISION / DESCRIPTION	DRAWN	CHECKED	DATE	REVISION / DESCRIPTION	DRAWN	CHECKED	DATE	KEY PLAN	CLIENT LOGO
FIRST ISSUE - LBC APPLICATION													

BDP.

16 Brewhouse Yard
Clerkenwell
London, EC1V 4LJ
United Kingdom

T +44 (0)20 7812 8000
F +44 (0)20 7812 8399
www.bdp.com

42 BEDFORD SQUARE

PROJECT NUMBER: P2005698

DRAWING TITLE: SECONDARY GLAZING DETAILS
CILL, HEAD AND JAMB CONDITIONS
FIXED JOINERY REVEALS

SCALE @ A1: 1:2

DATE: 05.2015

DRAWING NO: P04_(31)AD014

REVISION: -