


HEAD DETAIL USING SERIES 20 UNITS AT MEZZANINE LEVEL

- TIMBER GROUND FIXED TO SOFFIT PANEL
- SECONDARY GLAZING IN ALUMINIUM FRAMED VERTICAL SLIDING UNITS PAINTED WHITE AND FIXED VIA MOULDED HARDWOOD GROUNDS TO EXISTING JOINERY
INDICATIVE SPECIFICATION: SELECTAGLAZE
- SERIES 90 FOR FRONT FACING WINDOWS @ FIRST FLOOR (APPROX. 3500mm HIGH)
- SERIES 20 FOR ALL OTHER WINDOWS (LESS THAN 3000mm HIGH)
- EXISTING TIMBER WINDOWS TO BE REFURBISHED, CHECKED FOR PROPER OPERATION AND REDECORATED

INTERLOCKING MEETING RAILS TO LINE UP WITH ORIGINAL SASHES' MEETING RAILS

- EXISTING TIMBER WINDOWS TO BE REFURBISHED, CHECKED FOR PROPER OPERATION AND REDECORATED
- SECONDARY GLAZING IN ALUMINIUM FRAMED VERTICAL SLIDING UNITS PAINTED WHITE AND FIXED VIA MOULDED HARDWOOD GROUNDS TO EXISTING JOINERY
INDICATIVE SPECIFICATION: SELECTAGLAZE
- SERIES 90 FOR FRONT FACING WINDOWS @ FIRST FLOOR (APPROX. 3500mm HIGH)
- SERIES 20 FOR ALL OTHER WINDOWS (LESS THAN 3000mm HIGH)
- EXISTING JOINERY RETAINED AND REDECORATED
- NEW JOINERY ELEMENT TO BE DEVELOPED

CILL DETAIL USING SERIES 20 UNITS AT MEZZANINE LEVEL

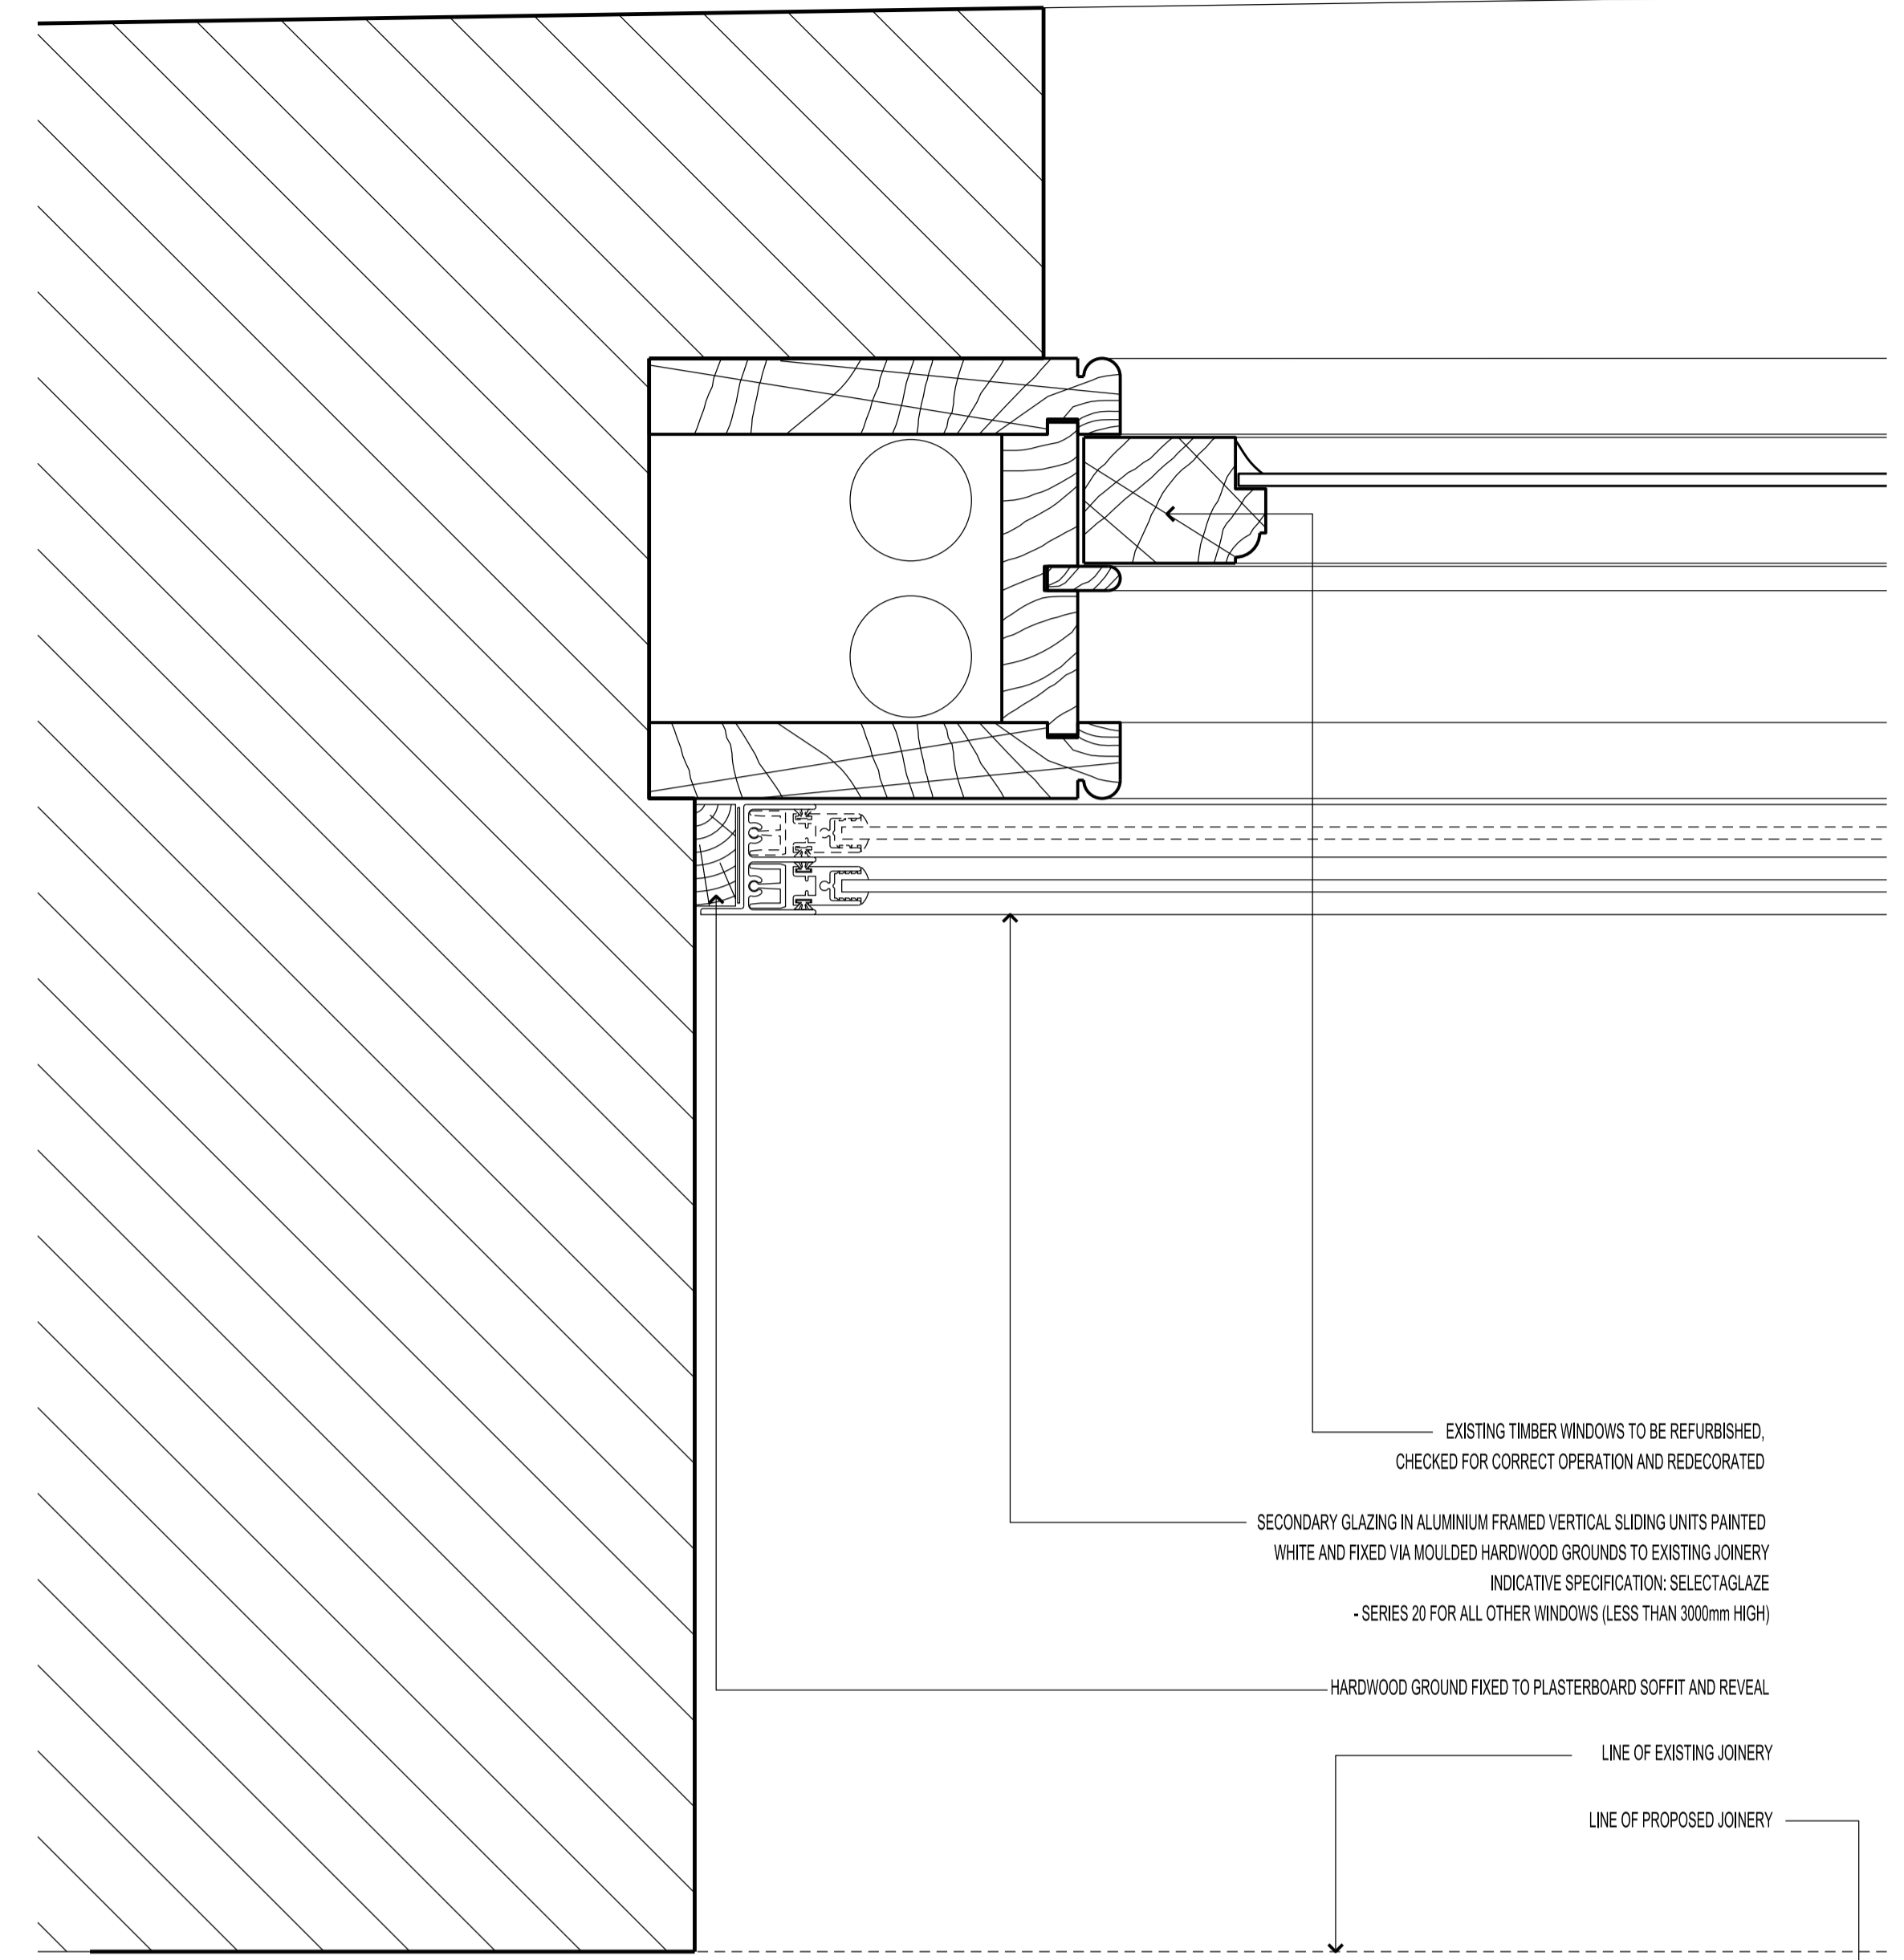

JAMB DETAIL USING SERIES 20 UNITS AT MEZZANINE LEVEL

- EXISTING TIMBER WINDOWS TO BE REFURBISHED, CHECKED FOR CORRECT OPERATION AND REDECORATED
- SECONDARY GLAZING IN ALUMINIUM FRAMED VERTICAL SLIDING UNITS PAINTED WHITE AND FIXED VIA MOULDED HARDWOOD GROUNDS TO EXISTING JOINERY
INDICATIVE SPECIFICATION: SELECTAGLAZE
- SERIES 20 FOR ALL OTHER WINDOWS (LESS THAN 3000mm HIGH)
- HARDWOOD GROUND FIXED TO PLASTERBOARD SOFFIT AND REVEAL
- LINE OF EXISTING JOINERY
- LINE OF PROPOSED JOINERY

BUILDING DESIGN PARTNERSHIP LTD SHALL HAVE NO RESPONSIBILITY FOR ANY USE MADE OF THIS DOCUMENT OTHER THAN FOR THAT WHICH IT WAS PREPARED AND ISSUED.

ALL DIMENSIONS SHOULD BE CHECKED ON SITE.

DO NOT SCALE FROM THIS DRAWING.

ANY DRAWING ERRORS OR DIVERGENCES SHOULD BE BROUGHT TO THE ATTENTION OF BUILDING DESIGN PARTNERSHIP LTD AT THE ADDRESS SHOWN.

REVISION / DESCRIPTION	DRAWN	CHECKED	DATE	REVISION / DESCRIPTION	DRAWN	CHECKED	DATE	REVISION / DESCRIPTION	DRAWN	CHECKED	DATE	REVISION / DESCRIPTION	DRAWN	CHECKED	DATE	KEY PLAN
FIRST ISSUE - LBC APPLICATION												MB	TL	01.06.2015		

PROJECT TITLE	42 BEDFORD SQUARE
PROJECT NUMBER	P2005698
DRAWING TITLE	SECONDARY GLAZING DETAILS CILL, HEAD AND JAMB CONDITIONS PLASTER REVEALS
SCALE @ A1	1:2
DATE	05.2015
REVISION	-
DRAWING NO.	P04_(31)AD016

BDP.

16 Brewhouse Yard
Clerkenwell
London, EC1V 4LJ
United Kingdom

T +44 (0)20 7812 8000
F +44 (0)20 7812 8399
www.bdp.com

PROJECT TITLE	42 BEDFORD SQUARE
PROJECT NUMBER	P2005698
DRAWING TITLE	SECONDARY GLAZING DETAILS CILL, HEAD AND JAMB CONDITIONS PLASTER REVEALS
SCALE @ A1	1:2
DATE	05.2015
REVISION	-
DRAWING NO.	P04_(31)AD016