


DATE: 13.05.15

COMMENT: ISSUE FOR INFORMATION

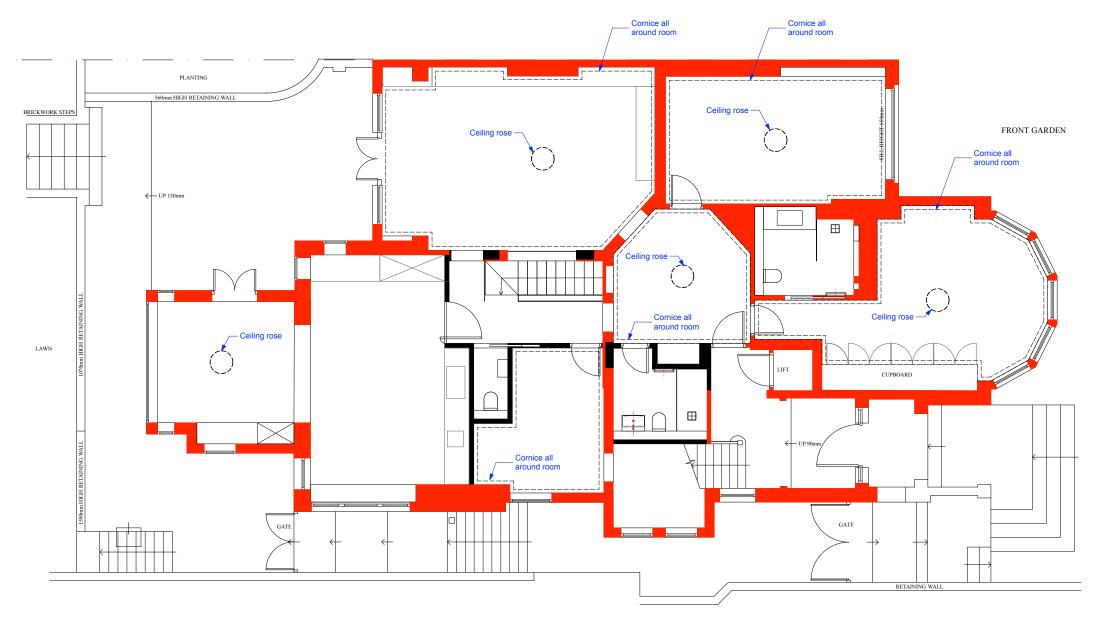

1 PLAN Scale: 1:50

	CallenderHoworth	Morelands T: 020 7336 8 5-23 Old Street F: 020 7549 2 London EC1V 9HL W:www.callen	560 !152 .derhoworth.com	
	Job no.	Job title		
	1193	FLAT 1, 31 HEATH DRIVE, LONDON NW3 7SB		
	Drawing no.	Drawing title		
1 2 3 4 5 M	201	GROUND FLOOR RCP	ROUND FLOOR RCP	
	Scale	Size Drawn R	Revision	
	1:50	A1 KL	_	