


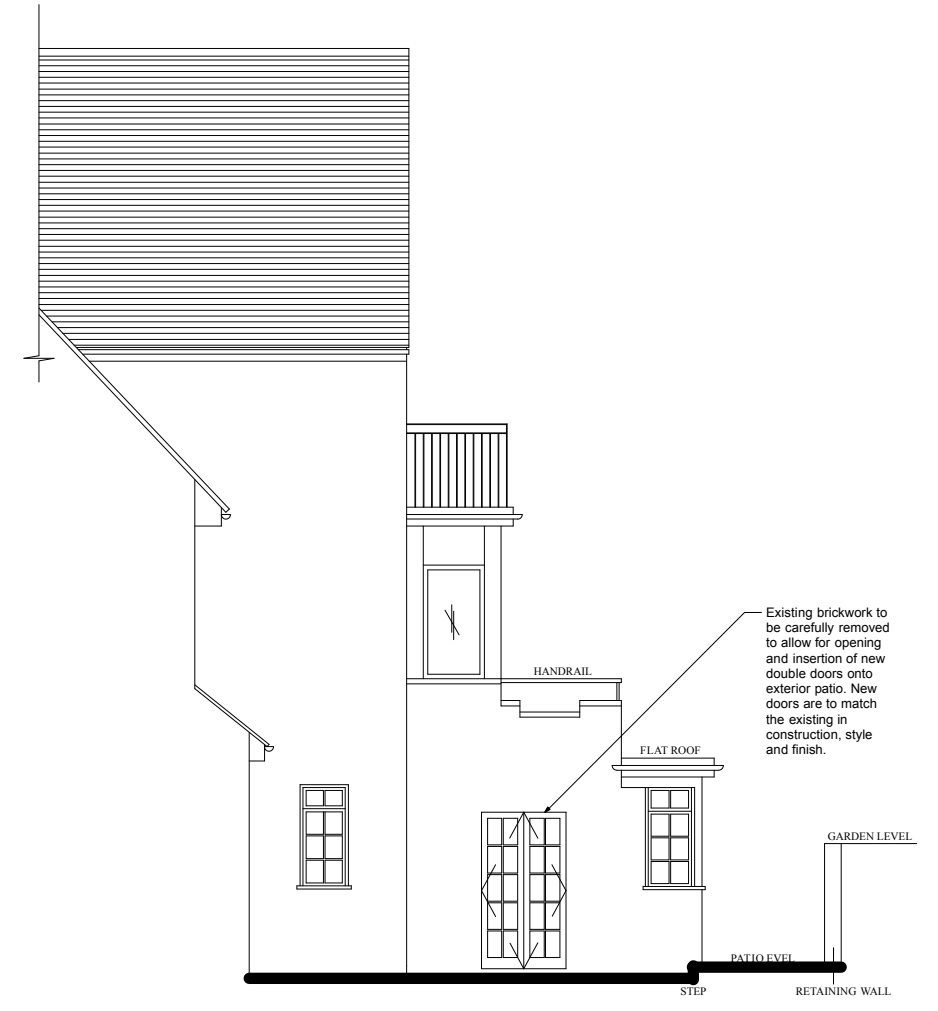


FLANK ELEVATION AT 'A'

1 PROPOSED ELEVATION A  
Scale: 1:50



ELEVATION AT 'B'

2 PROPOSED ELEVATION B  
Scale: 1:50

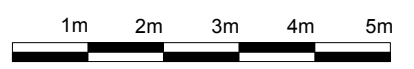

ISSUE:	DATE:	COMMENT:
-	14.05.15	ISSUE FOR INFORMATION
-	18.12.14	ISSUE FOR PRE PLANNING APPLICATION

<b>CallenderHoworth</b>		Morelands 5-23 Old Street London EC1V 9PL	1: 020 7336 8560 F: 020 7549 2152 W: www.callenderhoworth.com
Job no.	Job title		
<b>1193</b>	FLAT 1, 31 HEATH DRIVE, LONDON NW3 7SB		
Drawing no.	Drawing title		
<b>300</b>	PROPOSED ELEVATIONS A & B		
Scale	Size	Drawn	Revision
1:50	A1	-	-

All work to be in accordance with relevant standards, British building codes, and other relevant codes, and with manufacturers recommendations and instructions. All dimensions to be checked on site. Do not scale from this drawing.