


DO NOT SCALE THIS DRAWING . USE FIGURED DIMENSIONS

THIS DRAWING IS COPYRIGHT. DO NOT REPRODUCE IT WITHOUT WRITTEN PERMISSION


VERIFY ALL DIMENSIONS ON SITE BEFORE COMMENCING ANY WORK OR SHOP DRAWINGS

INFORM THE ARCHITECTS BEFORE ANY WORK STARTS IF THIS DRAWING EXCEEDS THE QUANTITIES IN ANY WAY


KEY	
	Demolished Structure
	Existing Walls
	Proposed Walls
	Site Boundary
	Indicative/Not Internally Surveyed Structure

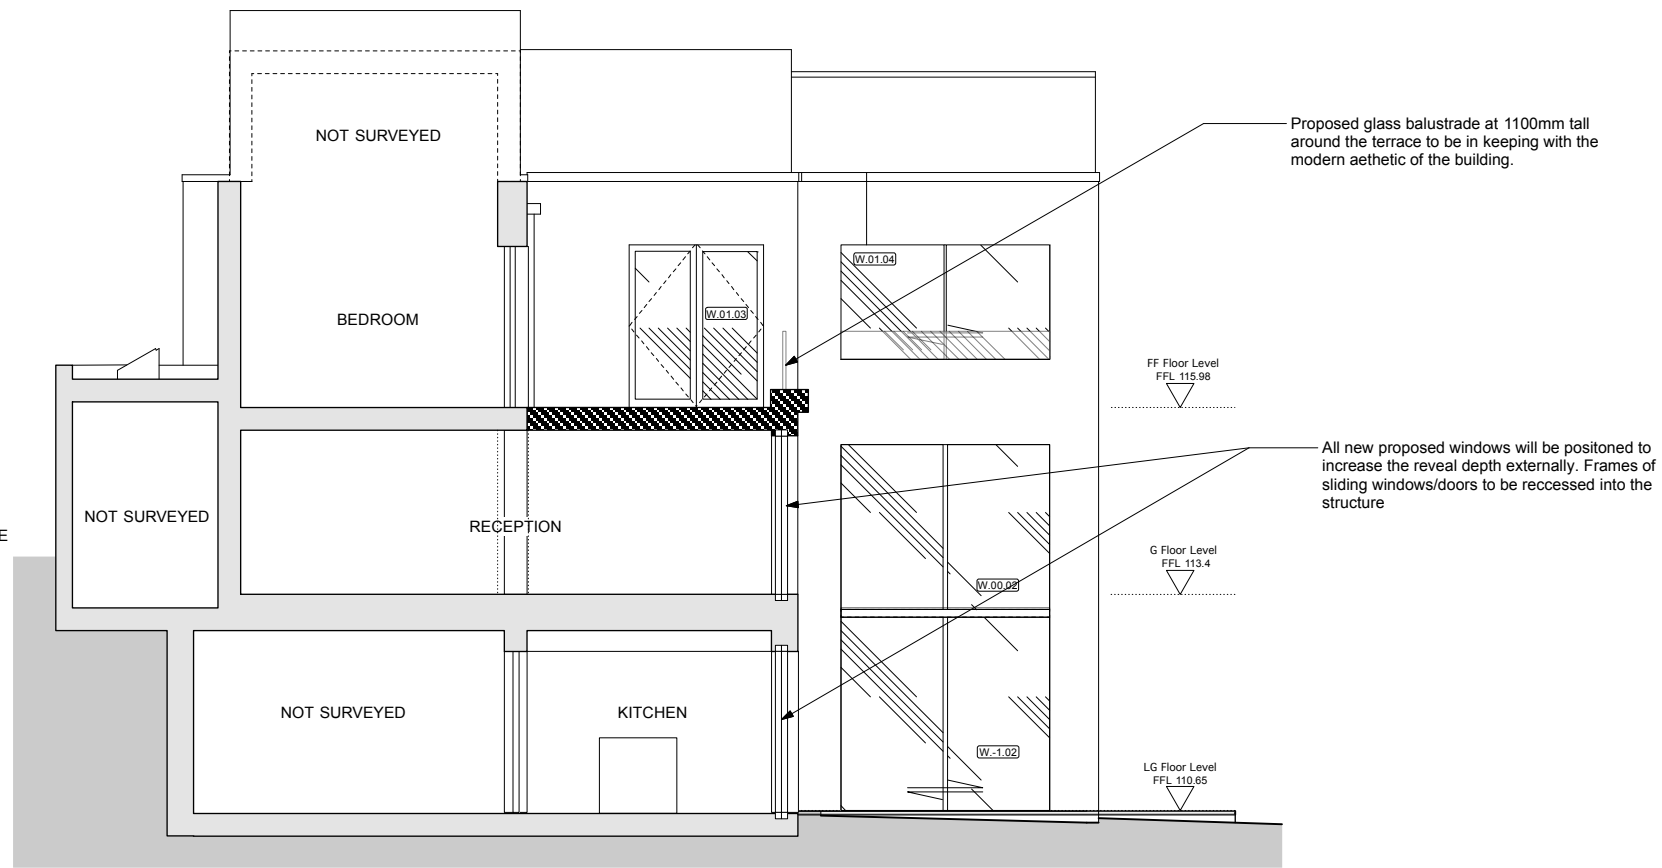

1 Proposed Section A-A
1:50

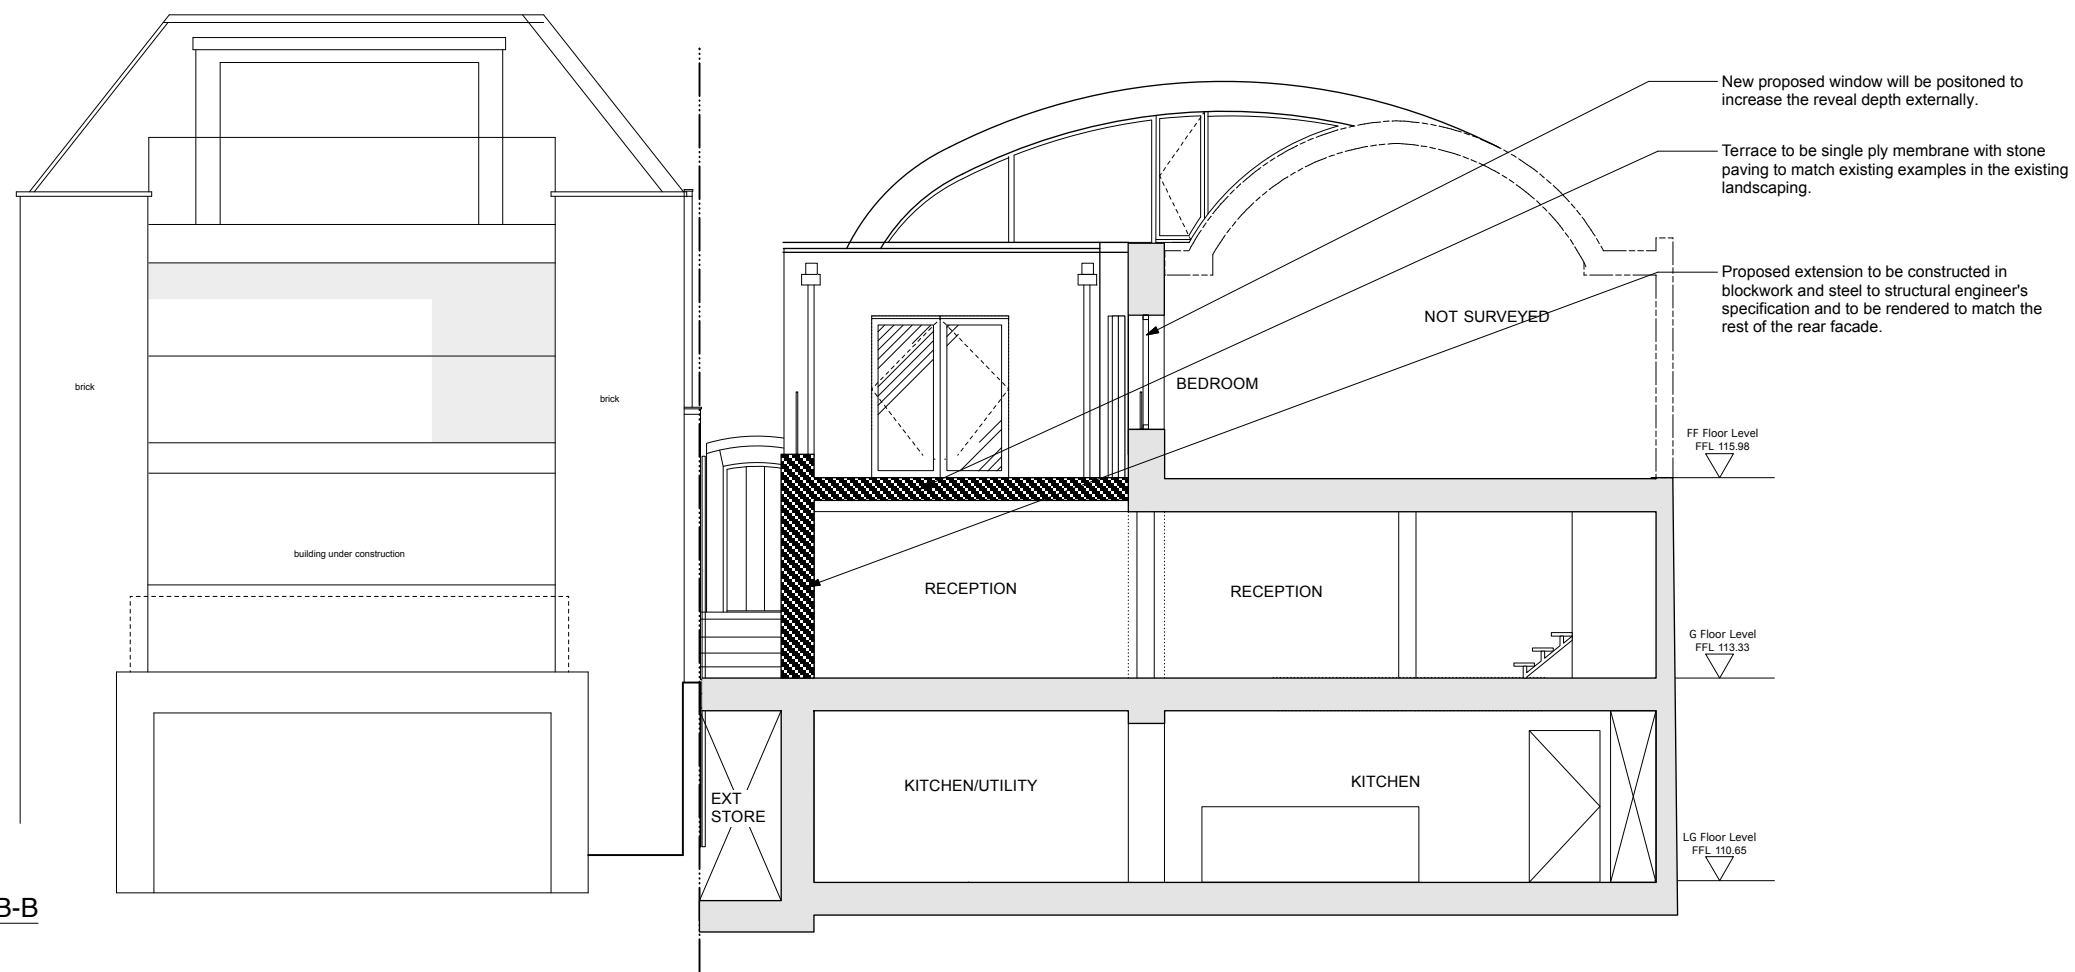

2 Proposed Section B-B
1:50

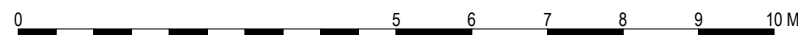

REV	Date	By	Check	Amendment

WELDON WALSHE
ARCHITECTURE INTERIOR DESIGN HISTORIC BUILDING CONSERVATION
20 GROSVENOR PLACE LONDON SW1X 7HN UK t:+44 (0)207 235 4100 f:+44 (0)207 235 6678

4 Cannon Lane
London
NW3 1EL

Proposed
Section A-A
Section B-B

PLANNING APPLICATION

scale: 1:50@A1 1:100@A3

date: Jube 2015

drawn: AB

1385-120	Rev: -
----------	-----------