




1 SECTION AA
Scale: 1:10

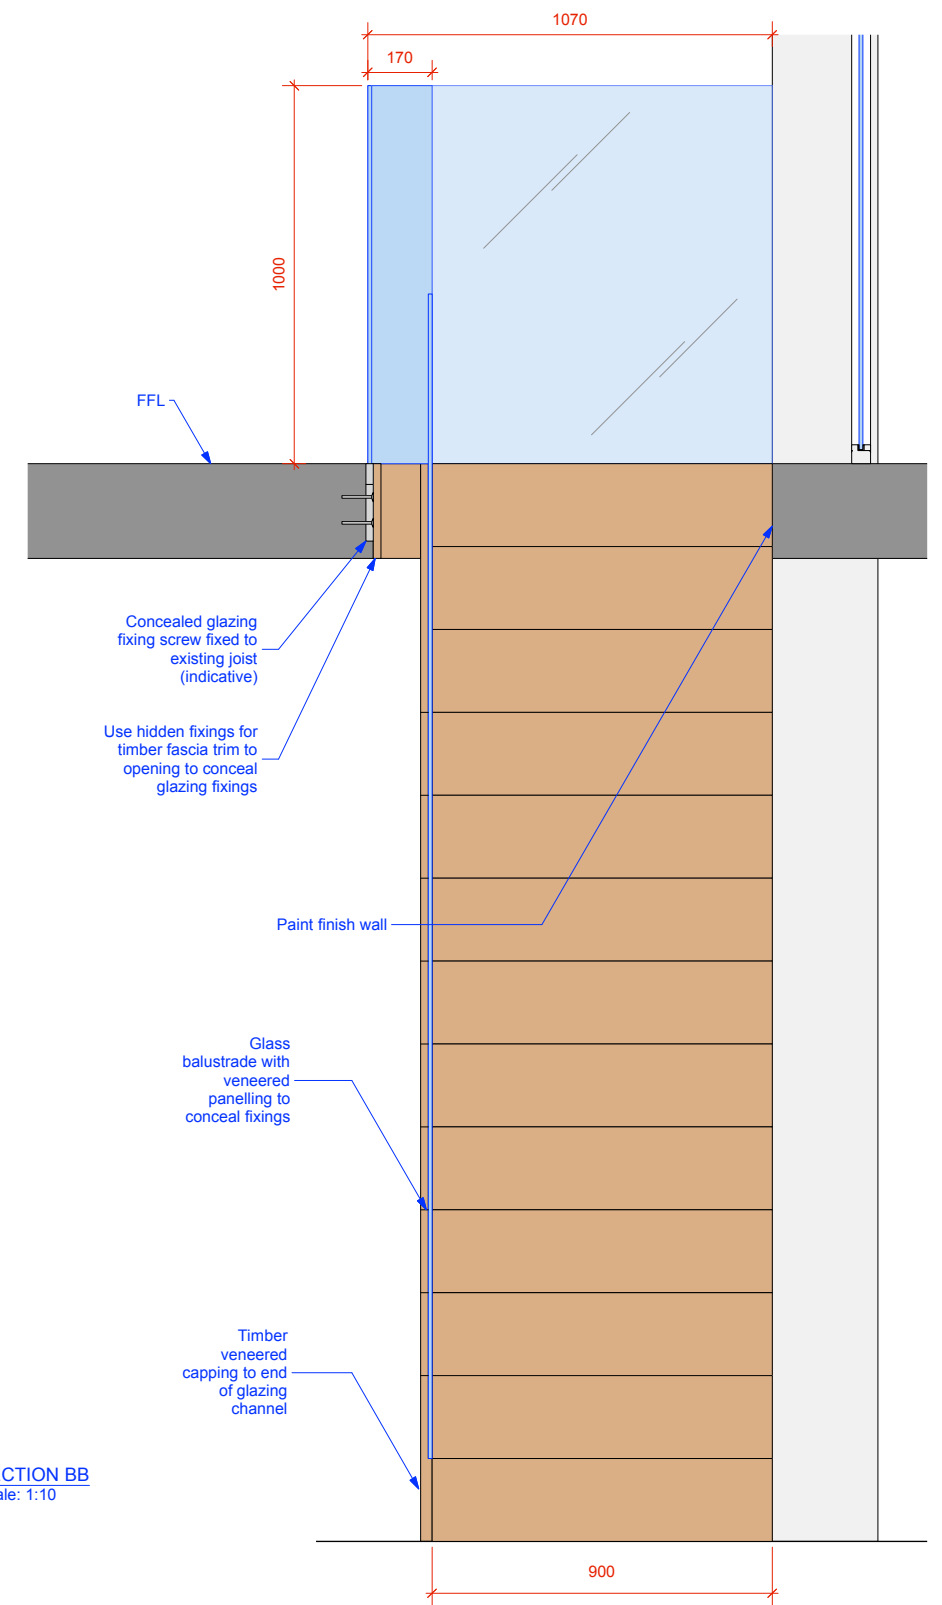

2 SECTION BB
Scale: 1:10

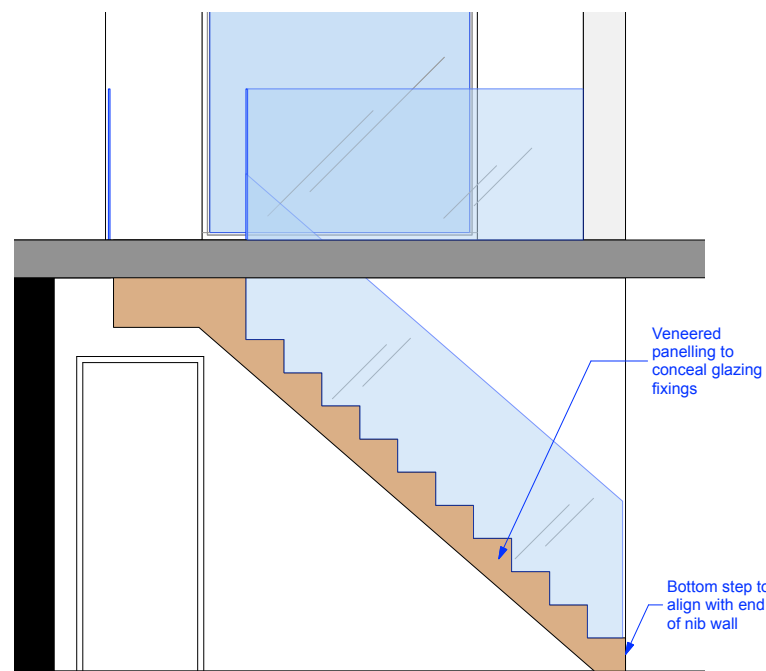

3 ELEVATION C
Scale: 1:25

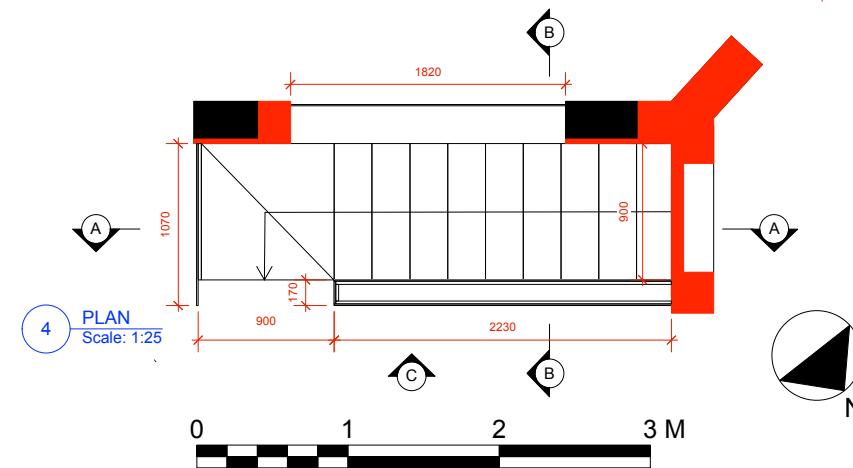

4 PLAN
Scale: 1:25

ISSUE: 04.06.15
DATE: 04.06.15
COMMENT: ISSUE FOR INFORMATION

CallenderHoworth		Morelands 5-23 Old Street London EC1V 9HL		T: 020 7336 8560 F: 020 7549 2152 W: www.callenderhoworth.com
Job no.	FLAT 1, 31 HEATH DRIVE, LONDON NW3 7SB			
1193				
Drawing no.	GROUND TO BASEMENT FLOOR STAIRS			
308.02				
Scale	Size	Drawn	Revision	
1:10 1:25	A1	KL	-	

All works to be in accordance with relevant standards, British building codes, and other relevant codes, and with manufacturer recommendations and instructions. All dimensions to be checked on site. Do not scale from this drawing.