



1 ELEVATION A
Scale: 1:20

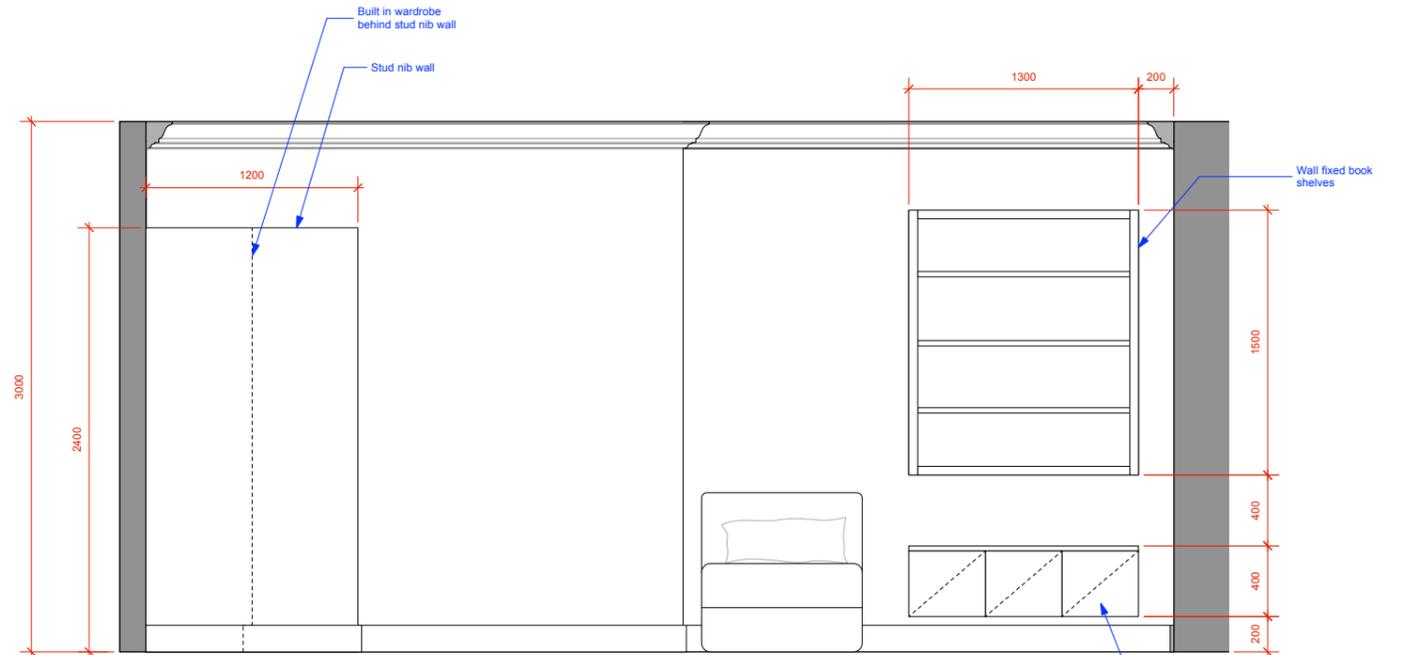

2 ELEVATION B
Scale: 1:20

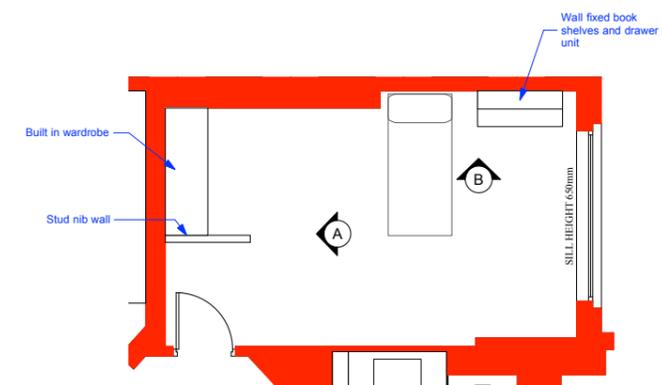

5 PLAN
Scale: 1:50

ISSUE:	DATE:	COMMENT:
A	15.06.15	ISSUE FOR INFORMATION
-	14.05.15	ISSUE FOR INFORMATION

CallenderHoworth		Morelands 5-23 Old Street London EC1V 9HL	T: 020 7336 8560 F: 020 7549 2152 W: www.callenderhoworth.com
Job no.	Job title		
1193	FLAT 1, 31 HEATH DRIVE, LONDON NW3 7SB		
Drawing no.	Drawing title		
309	GROUND FLOOR BEDROOM 2 ELEVATION A		
Scale	Size	Drawn	Revision
1:20	A3	KL	A

All works to be in accordance with relevant standards, British building codes, and other relevant codes, and with manufacturers recommendations and instructions. All dimensions to be checked on site. Do not scale from this drawing.