


DO NOT SCALE THIS DRAWING . USE FIGURED DIMENSIONS  
 THIS DRAWING IS COPYRIGHT. DO NOT REPRODUCE IT  
 WITHOUT WRITTEN PERMISSION  
 VERIFY ALL DIMENSIONS ON SITE BEFORE COMMENCING ANY  
 WORK OR SHOP DRAWINGS  
 INFORM THE ARCHITECTS BEFORE ANY WORK STARTS IF  
 THIS DRAWING EXCEEDS THE QUANTITIES IN ANY WAY

- ..... Demolished Structure
- Existing Walls
- Proposed Walls
- Site Boundary

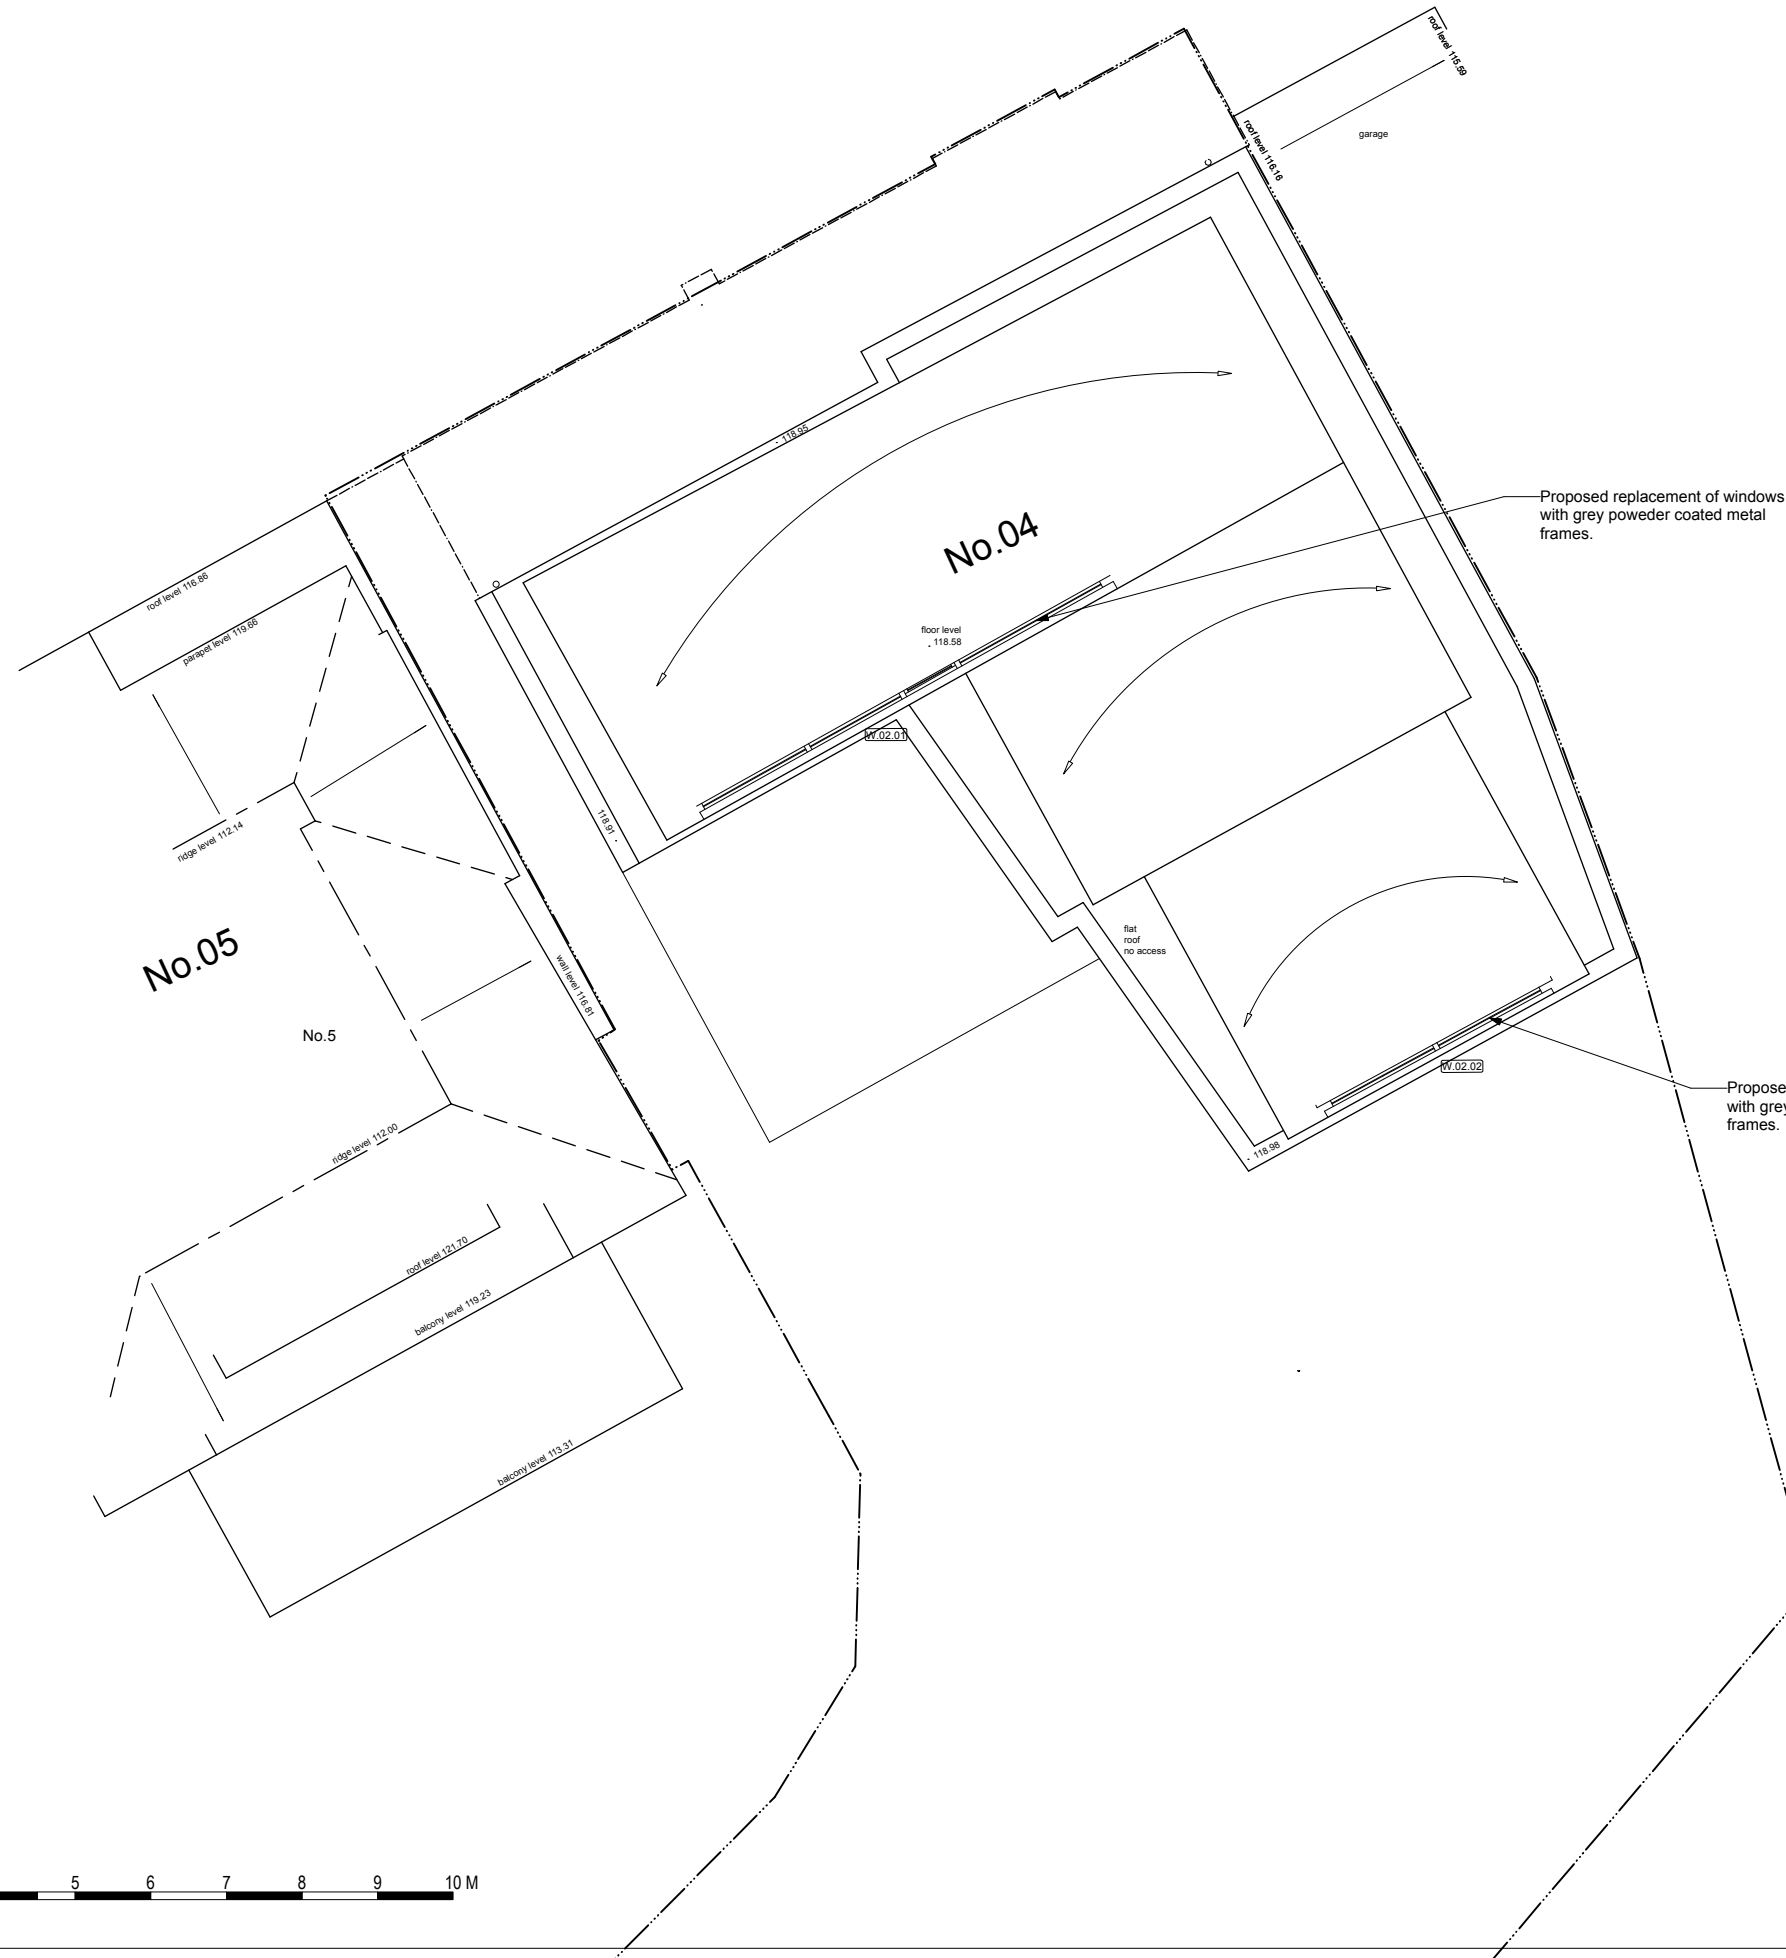

Proposed replacement of windows  
with grey powder coated metal  
frames.

Proposed replacement of windows  
with grey powder coated metal  
frames.

REV	Date	By	Check	Amendment

**WELDON WALSHE**  
 ARCHITECTURE INTERIOR DESIGN HISTORIC BUILDING CONSERVATION  
 20 GROSVENOR PLACE LONDON SW1X 7HN UK t:+44 (0)207 235 4100 f:+44 (0)207 235 6678

4 Cannon Lane  
 London  
 NW3 1EL

Proposed  
 Roof

PLANNING APPLCIATION

scale: 1:50@A1 1:100@A3

date: June 2015

drawn: AB

1385-104	Rev: -
----------	-----------

