


DO NOT SCALE THIS DRAWING . USE FIGURED DIMENSIONS
 THIS DRAWING IS COPYRIGHT. DO NOT REPRODUCE IT
 WITHOUT WRITTEN PERMISSION
 VERIFY ALL DIMENSIONS ON SITE BEFORE COMMENCING ANY
 WORK OR SHOP DRAWINGS
 INFORM THE ARCHITECTS BEFORE ANY WORK STARTS IF
 THIS DRAWING EXCEEDS THE QUANTITIES IN ANY WAY

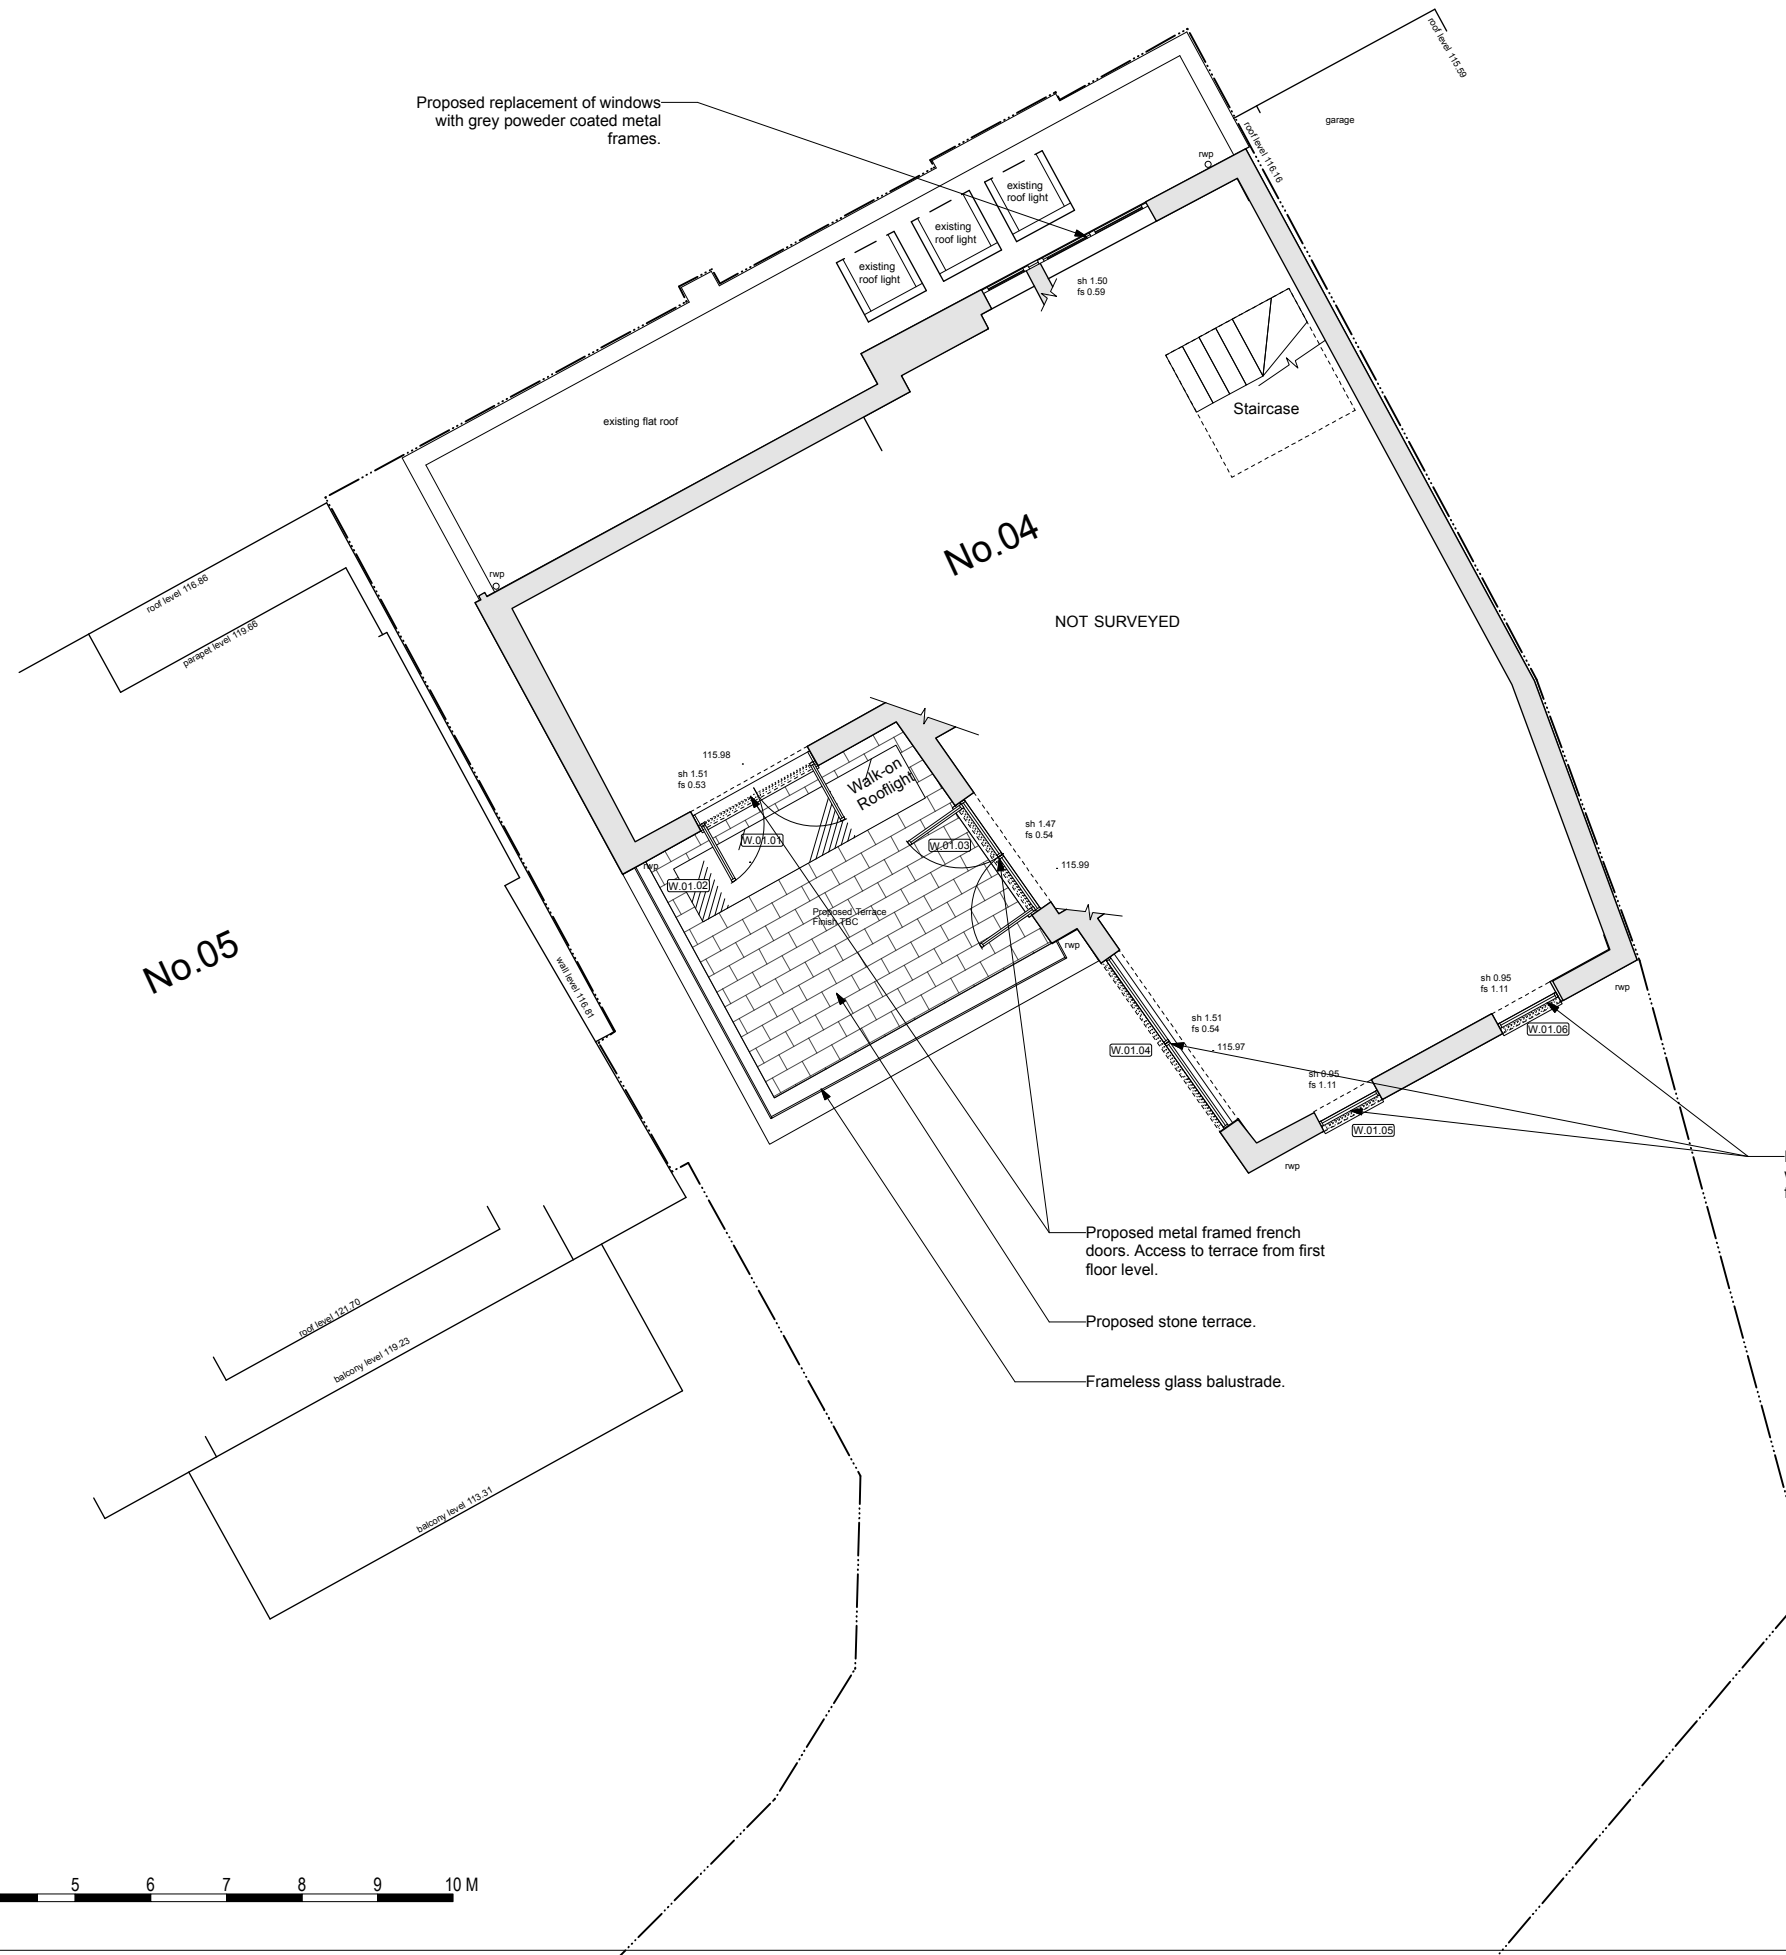

- Demolished Structure
- Existing Walls
- Proposed Walls
- Site Boundary

REV	Date	By	Check	Amendment

WELDON WALSHE
 ARCHITECTURE INTERIOR DESIGN HISTORIC BUILDING CONSERVATION
 20 GROSVENOR PLACE LONDON SW1X 7HN UK t:+44 (0)207 235 4100 f:+44 (0)207 235 6678

**4 Cannon Lane
 London
 NW3 1EL**

**Proposed
 First Floor**

PLANNING APPLICATION

scale: 1:50@A1 1:100@A3

date: June 2015 drawn: AB

1385-103	Rev: -
----------	-----------

