


DO NOT SCALE THIS DRAWING . USE FIGURED DIMENSIONS  
 THIS DRAWING IS COPYRIGHT. DO NOT REPRODUCE IT  
 WITHOUT WRITTEN PERMISSION  
 VERIFY ALL DIMENSIONS ON SITE BEFORE COMMENCING ANY  
 WORK OR SHOP DRAWINGS  
 INFORM THE ARCHITECTS BEFORE ANY WORK STARTS IF  
 THIS DRAWING EXCEEDS THE QUANTITIES IN ANY WAY

- ..... Demolished Structure
- Existing Walls
- Proposed Walls
- Site Boundary

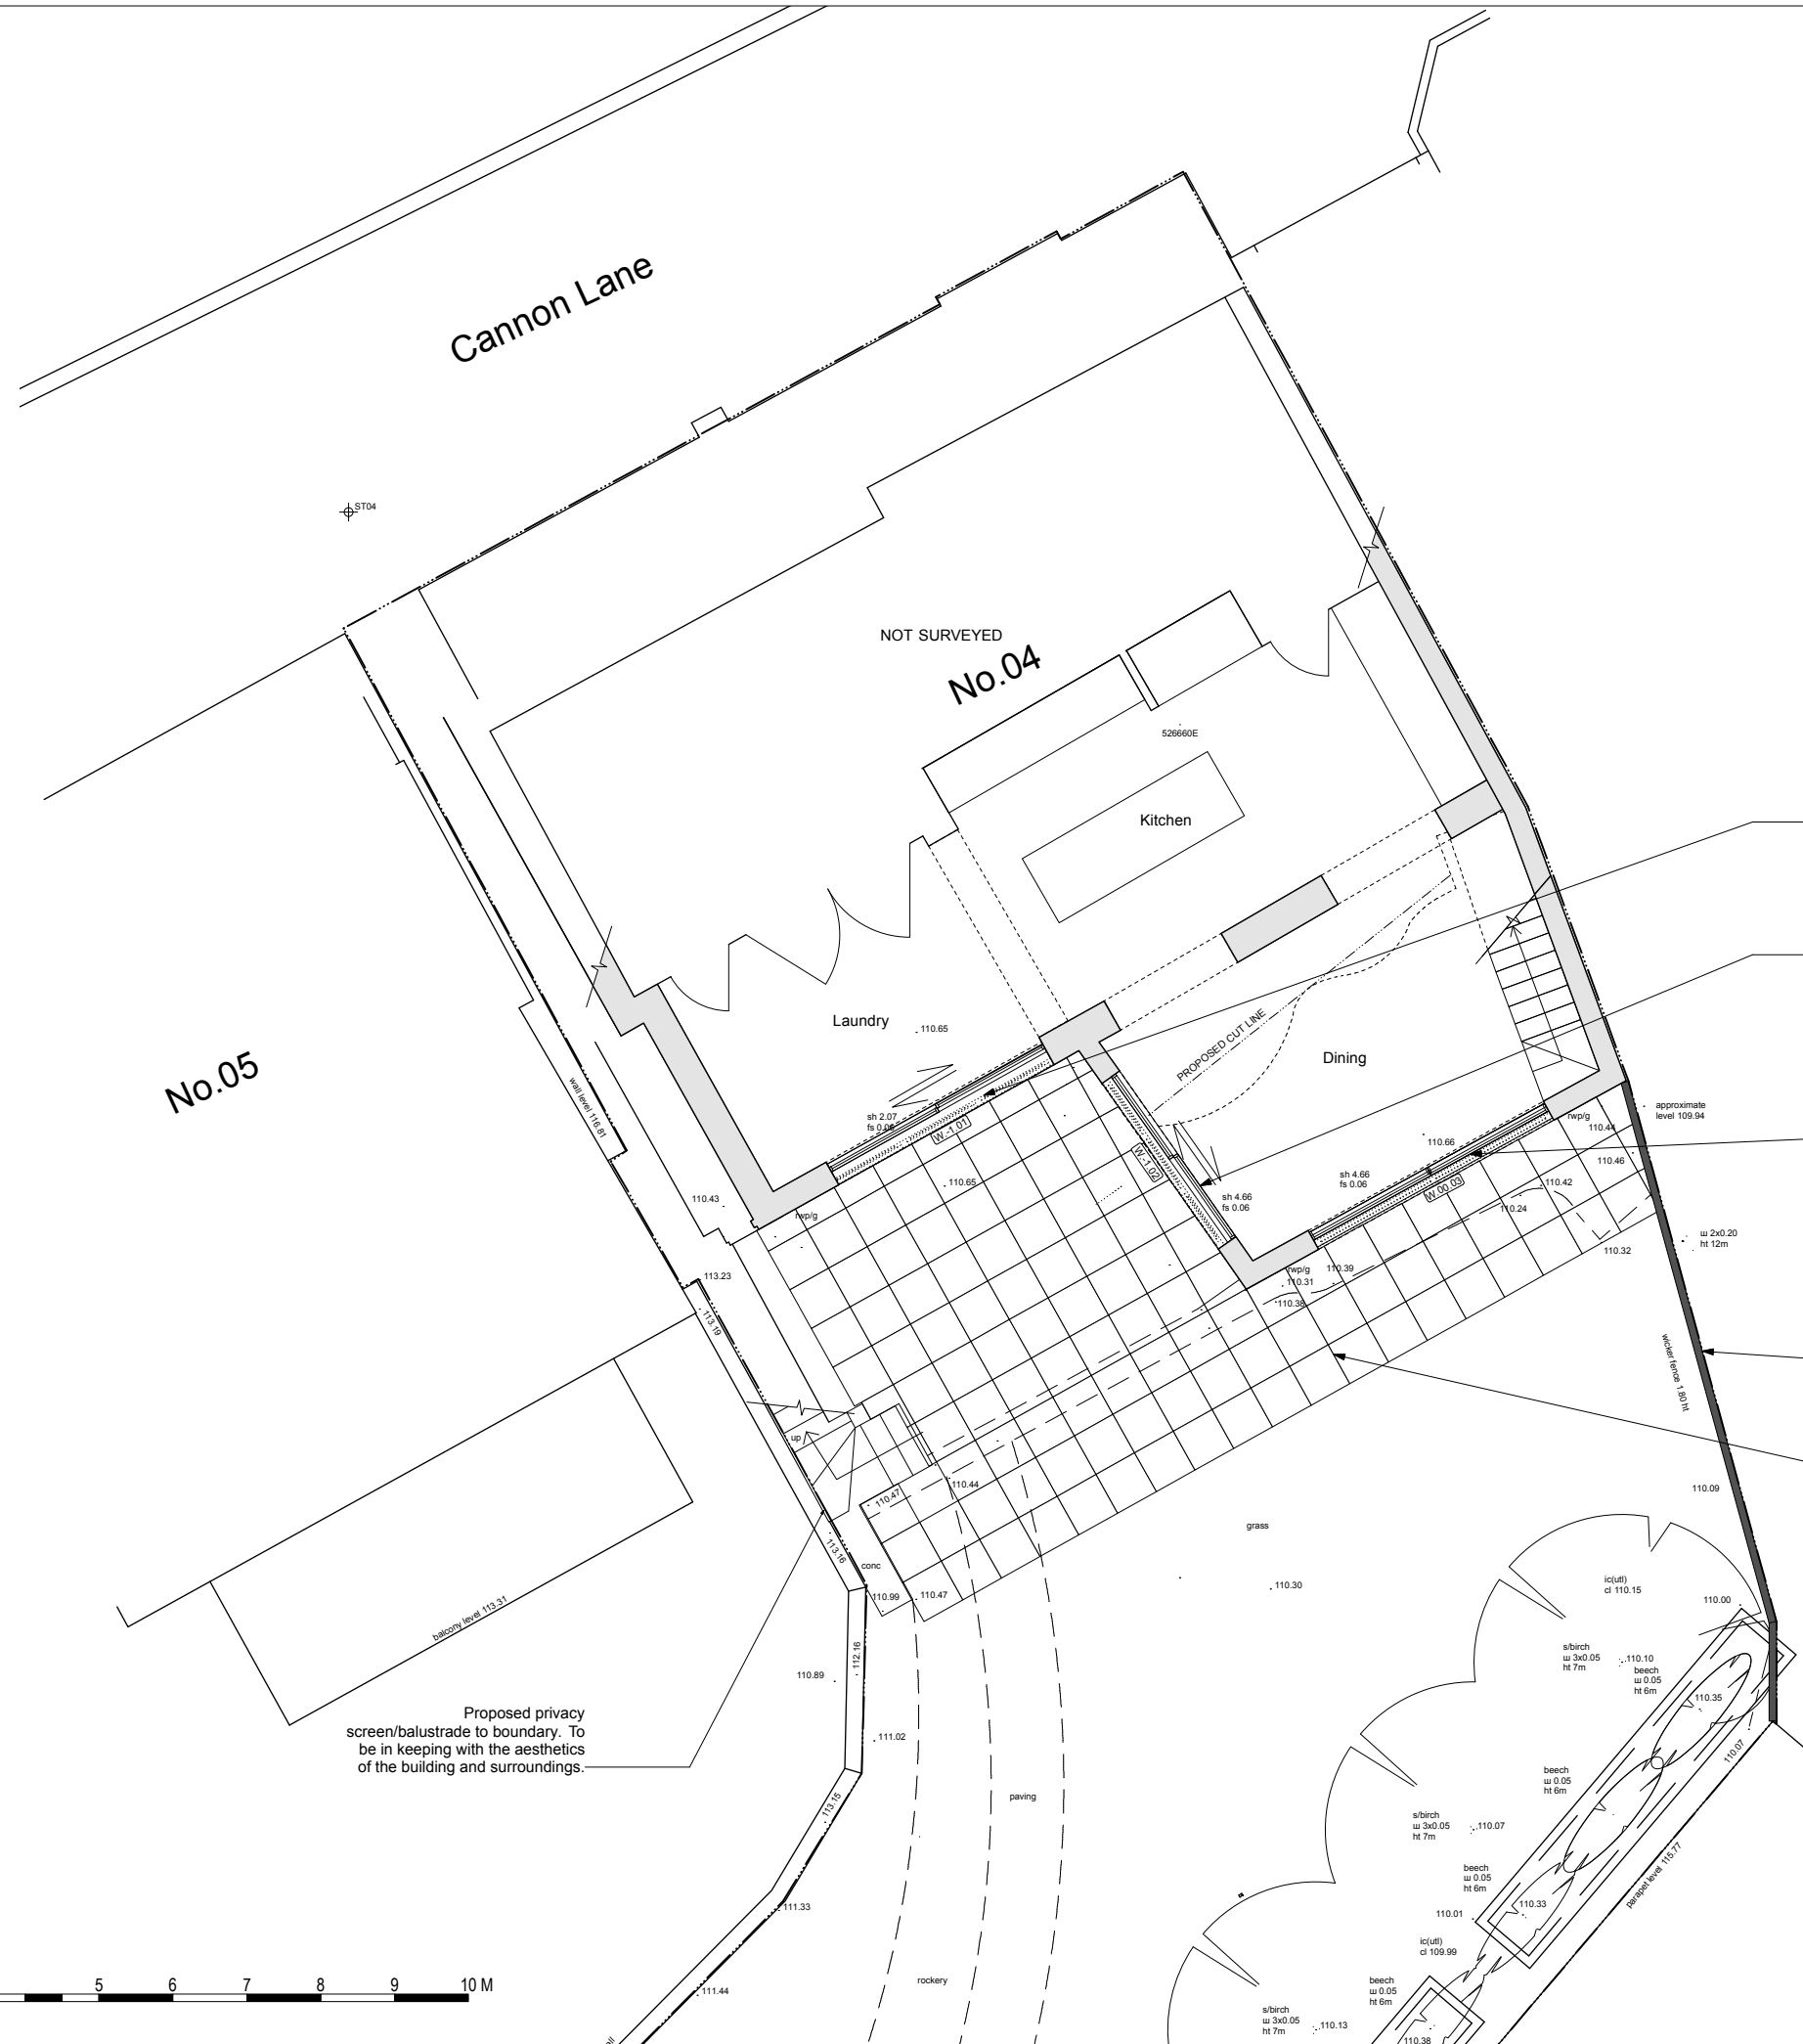

Sliding doors with grey powdercoated metal frames recessed into brickwork, flush threshold access to the terrace.

Fixed two panel glazing above sliding doors with grey powdercoated metal frames recessed into brickwork, and flush threshold access to the terrace.

Fixed four panel glazing with frames recessed into brickwork

Proposed new timber slatted fencing.

Proposed paved terrace to create flush threshold inside/outside

Proposed privacy screen/balustrade to boundary. To be in keeping with the aesthetics of the building and surroundings.

REV	Date	By	Check	Amendment

**WELDON WALSHE**  
 ARCHITECTURE INTERIOR DESIGN HISTORIC BUILDING CONSERVATION  
 20 GROSVENOR PLACE LONDON SW1X 7HN UK t:+44 (0)207 235 4100 f:+44 (0)207 235 6678

**4 Cannon Lane  
 London  
 NW3 1EL**

**Proposed  
 Lower Ground Floor**

**PLANNING APPLICATION**

scale: 1:50@A1 1:100@A3

date: June 2015 drawn: AB

1385-101	Rev: -
----------	-----------

