

DO NOT SCALE THIS DRAWING . USE FIGURED DIMENSIONS
 THIS DRAWING IS COPYRIGHT. DO NOT REPRODUCE IT WITHOUT WRITTEN PERMISSION
 VERIFY ALL DIMENSIONS ON SITE BEFORE COMMENCING ANY WORK OR SHOP DRAWINGS
 INFORM THE ARCHITECTS BEFORE ANY WORK STARTS IF THIS DRAWING EXCEEDS THE QUANTITIES IN ANY WAY


KEY:

-----	Demolished Structure
█	Existing Walls
---	Site Boundary
----	Indicative/Not internally surveyed



1 Existing Section A-A
1:50

SECTION A-A
109.00m A.O.D.

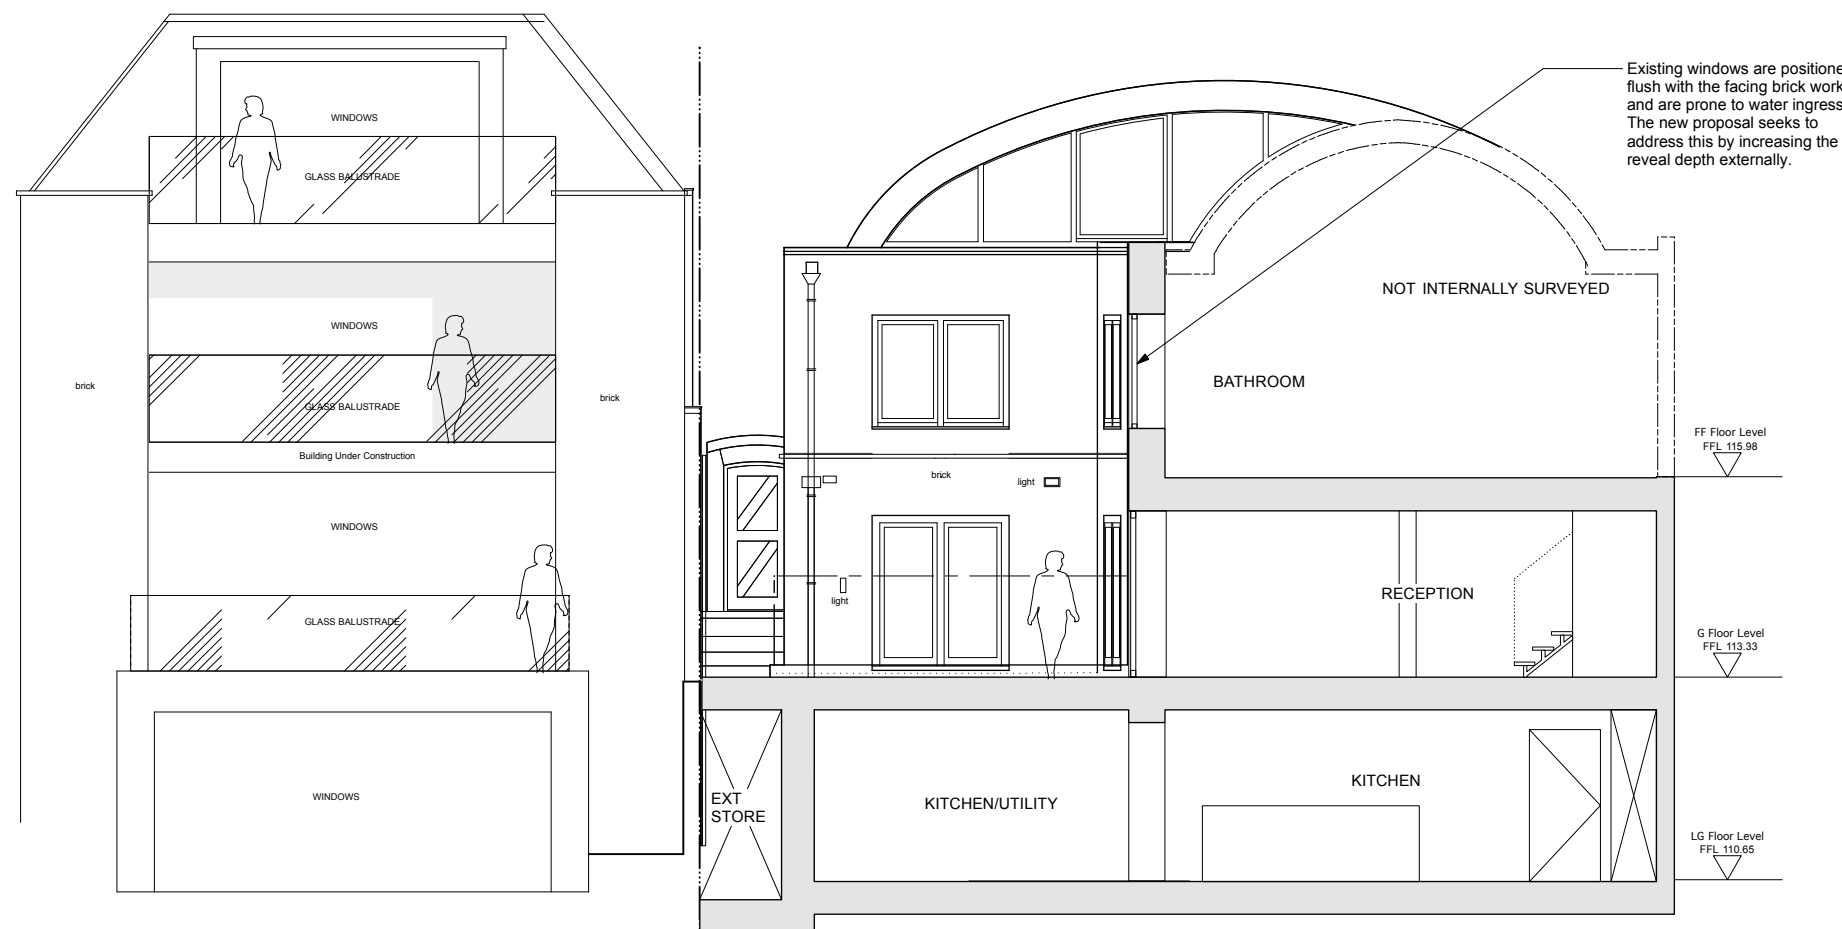

2 Existing Section B-B
1:50

SECTION B-B
109.00m A.O.D.

REV	Date	By	Check	Amendment

WELDON WALSHE
 ARCHITECTURE INTERIOR DESIGN HISTORIC BUILDING CONSERVATION
 20 GROSVENOR PLACE LONDON SW1X 7HN UK t:+44 (0)207 235 4100 f:+44 (0)207 235 6678

4 Cannon Lane
 London
 NW3 1EL

EXISTING
 Section A-A &
 Section B-B

PLANNING APPLICATION

scale: 1:50@A1 1:100@A3

date: June 2015

drawn: AB

1385-020

Rev:
-

