


DO NOT SCALE THIS DRAWING . USE FIGURED DIMENSIONS



THIS DRAWING IS COPYRIGHT. DO NOT REPRODUCE IT WITHOUT WRITTEN PERMISSION


VERIFY ALL DIMENSIONS ON SITE BEFORE COMMENCING ANY WORK OR SHOP DRAWINGS

INFORM THE ARCHITECTS BEFORE ANY WORK STARTS IF THIS DRAWING EXCEEDS THE QUANTITIES IN ANY WAY

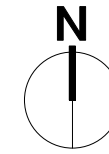

**KEY**

 -  Site Boundary
-  Existing Walls

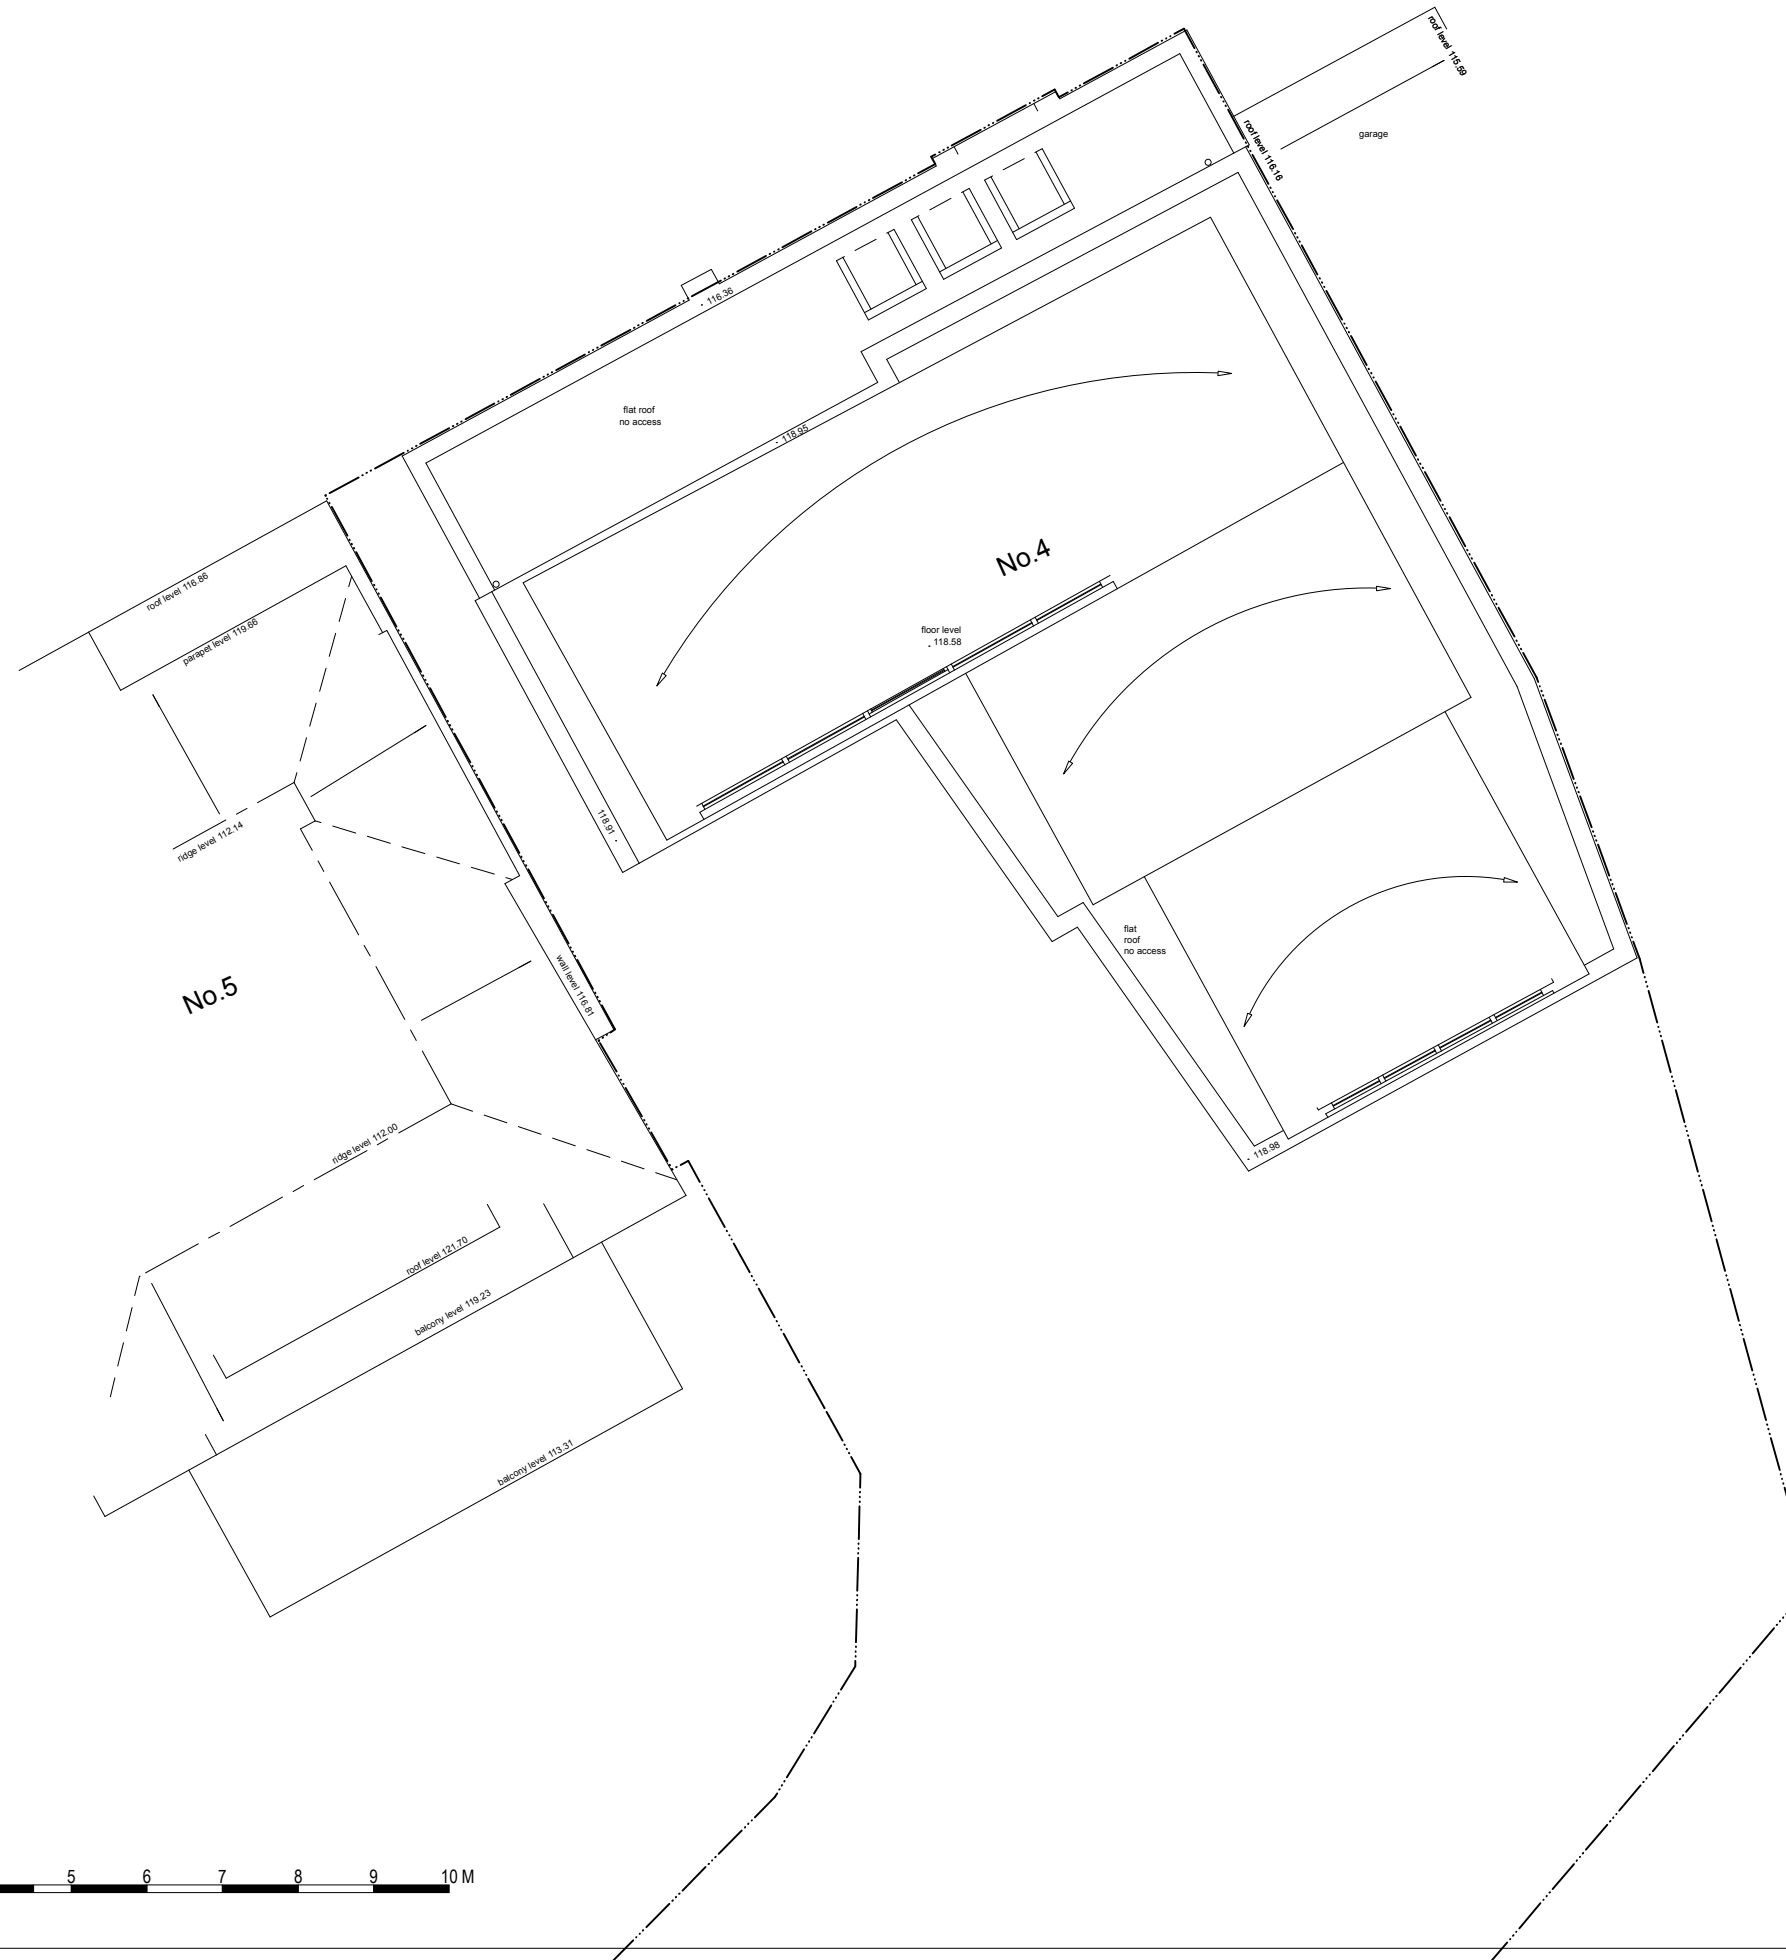

REV	Date	By	Check	Amendment

**WELDON WALSHE**  
 ARCHITECTURE INTERIOR DESIGN HISTORIC BUILDING CONSERVATION  
 20 GROSVENOR PLACE LONDON SW1X 7HN UK t:+44 (0)207 235 4100 f:+44 (0)207 235 6678

**4 Cannon Lane  
 London  
 NW3 1EL**

**Existing  
 Roof**

**PLANNING APPLICATION**

scale: 1:50@A1 1:100@A3

date: June 2015 drawn: Survey

<b>1385-004</b>	Rev: -
-----------------	-----------

