


DO NOT SCALE THIS DRAWING . USE FIGURED DIMENSIONS



THIS DRAWING IS COPYRIGHT. DO NOT REPRODUCE IT WITHOUT WRITTEN PERMISSION


VERIFY ALL DIMENSIONS ON SITE BEFORE COMMENCING ANY WORK OR SHOP DRAWINGS

INFORM THE ARCHITECTS BEFORE ANY WORK STARTS IF THIS DRAWING EXCEEDS THE QUANTITIES IN ANY WAY

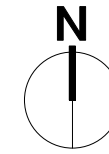

KEY

 -  Site Boundary
-  Existing Walls

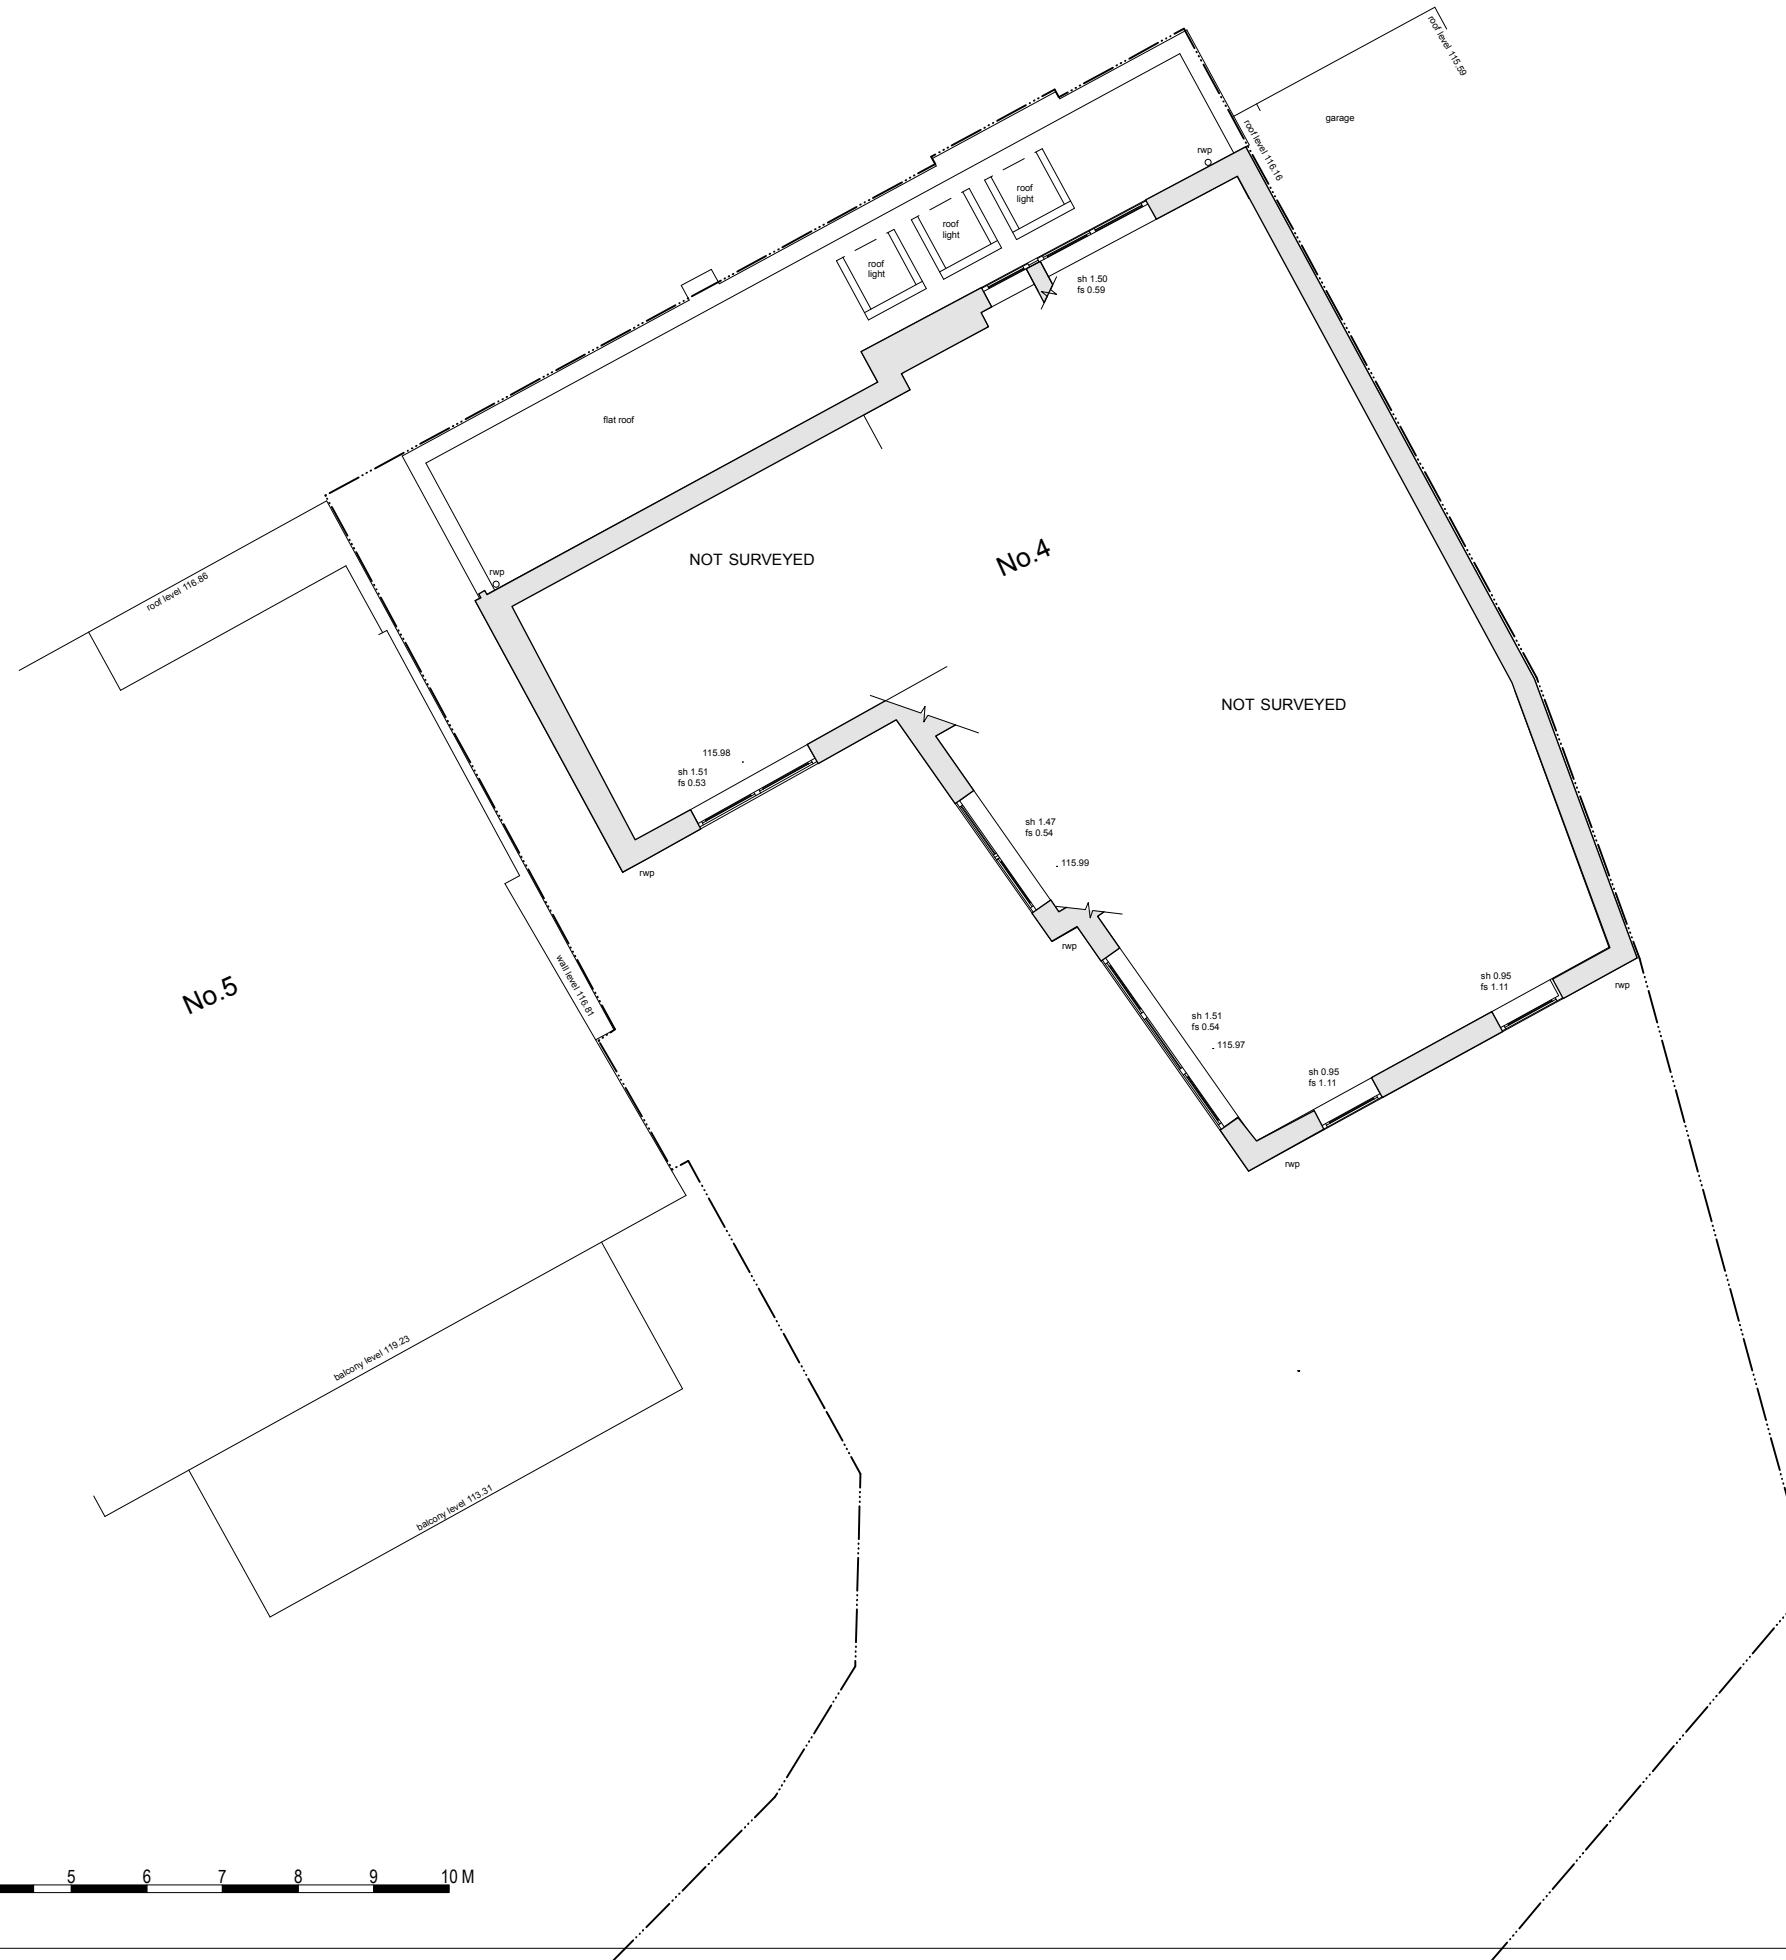

REV	Date	By	Check	Amendment

WELDON WALSHE
 ARCHITECTURE INTERIOR DESIGN HISTORIC BUILDING CONSERVATION
 20 GROSVENOR PLACE LONDON SW1X 7HN UK t:+44 (0)207 235 4100 f:+44 (0)207 235 6678

**4 Cannon Lane
 London
 NW3 1EL**

**Existing
 First Floor**

PLANNING APPLICATION

scale: 1:50@A1 1:100@A3

date: June 2015

drawn: Survey

1385-003	Rev: -
-----------------	-----------

