
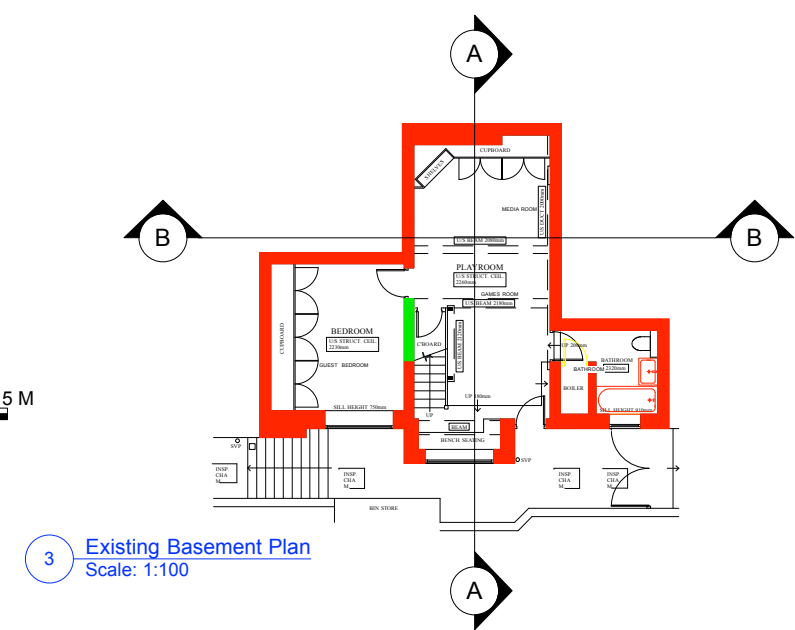
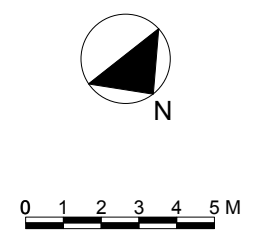
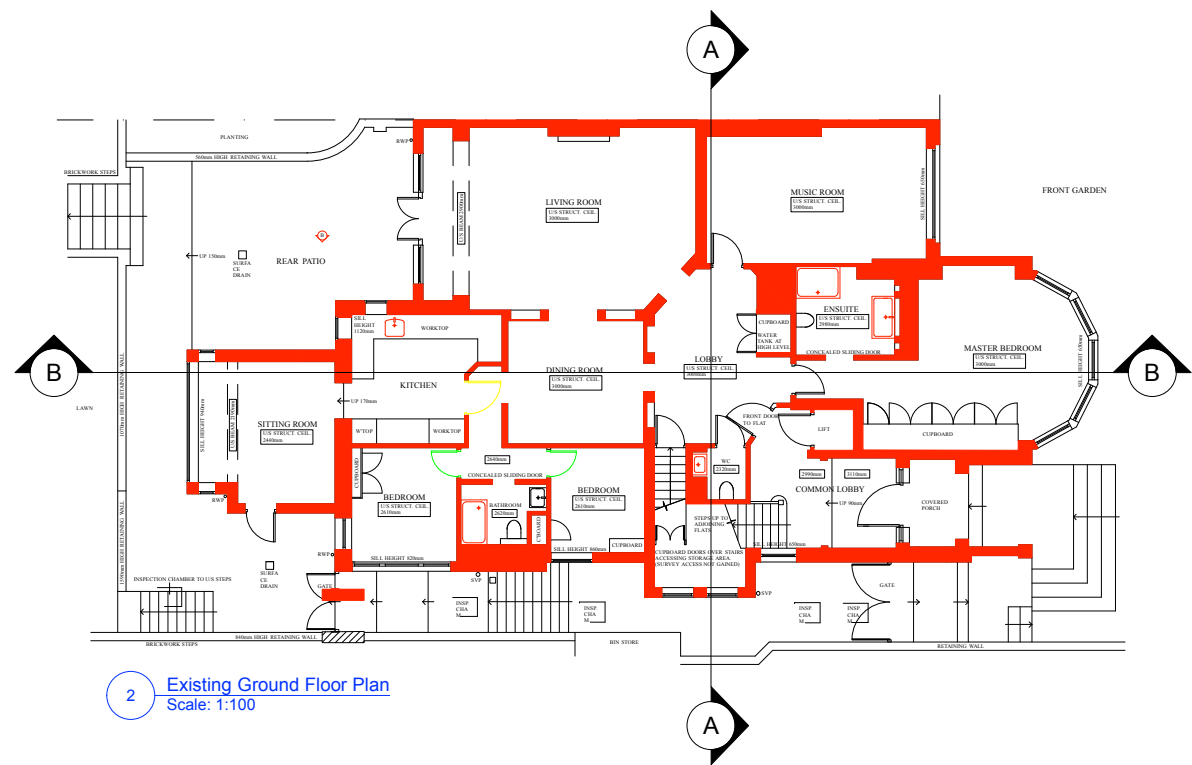


**HERITAGE SIGNIFICANCE CODING**

- ① Very High
- ② High
- ③ Moderate
- ④ Low
- ⑤ None

**LEGEND**

- █ Existing Original Fabric
- Existing Non Historic Wall (Post 1973) to be Demolished
- New Wall
- Existing Original Historic Wall (Pre 1973) to be demolished
- Existing Non Historic Floor (Post 1973)
- Existing Non Historic Floor Under Pinning (2008)

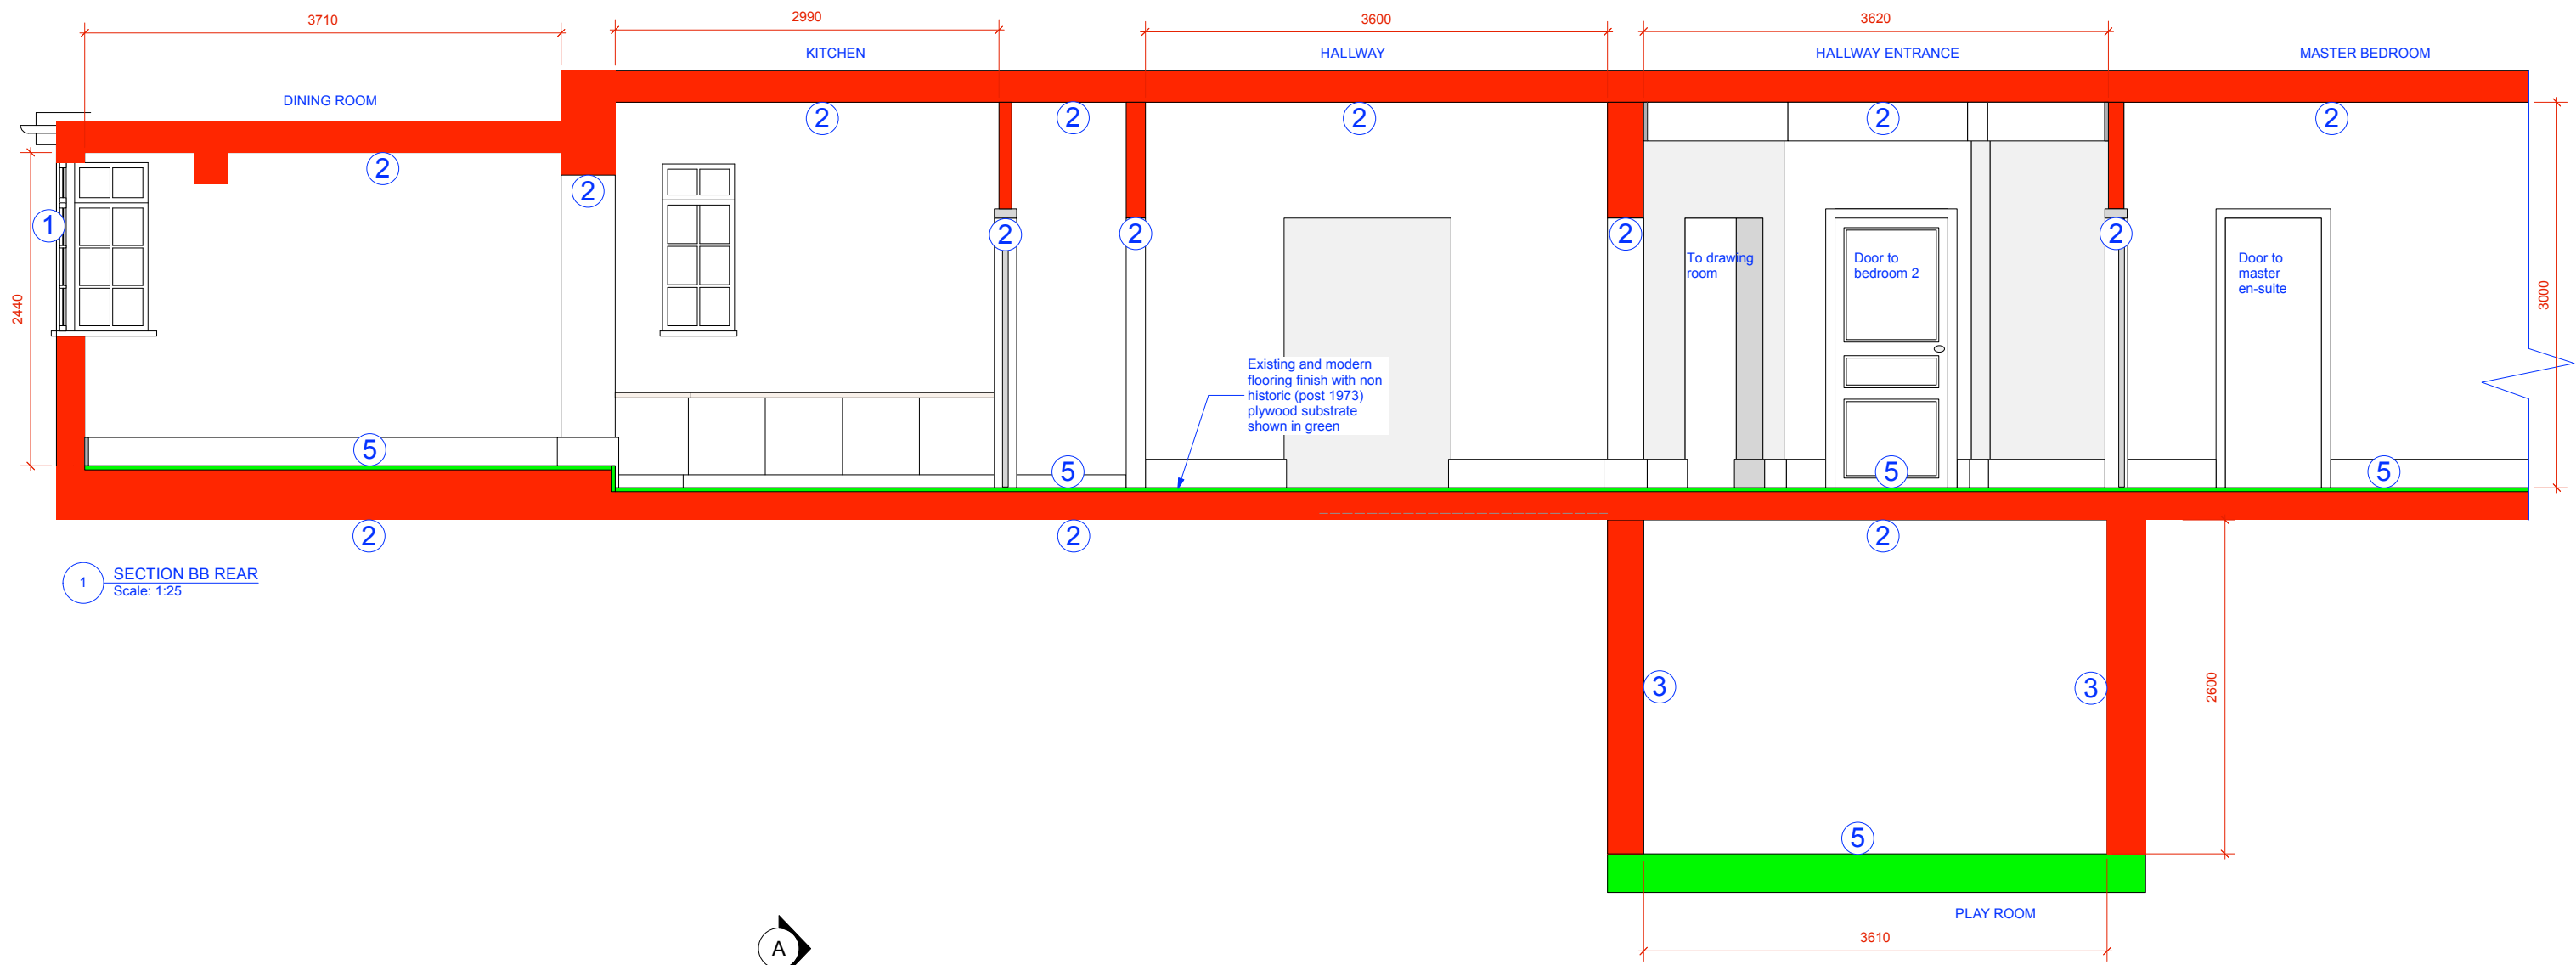

ISSUE:	DATE:	COMMENT:
-	22.05.15	ISSUE FOR INFORMATION

<b>CallenderHoworth</b>		Morelands 5-23 Old Street London EC1V 9HL		T: 020 7336 8560 F: 020 7549 2152 W: www.callenderhoworth.com	
Job no.	Job title				
<b>1193</b>	FLAT 1, 31 HEATH DRIVE, LONDON NW3 7SB				
Drawing no.	Drawing title				
<b>706.03</b>	EXISTING SECTION				
Scale	Size	Drawn	Revision		
1:25 & 1:100	A1	ML	-		

All works to be in accordance with relevant standards, British building codes, and other relevant codes, and with manufacturers recommendations and instructions. All dimensions to be checked on site. Do not scale from this drawing.