


GENERAL NOTES

1. This drawing should be read in conjunction with all other contract documentation and all other consultant and specialist drawings.
2. Do not scale from this drawing.
3. All levels and dimensions are to be checked on site.
4. The Architect is to be notified in writing of any discrepancies before proceeding.
5. All information contained in this drawing is sole copy right of design-NA Architects and is not to be reproduced without their permission.

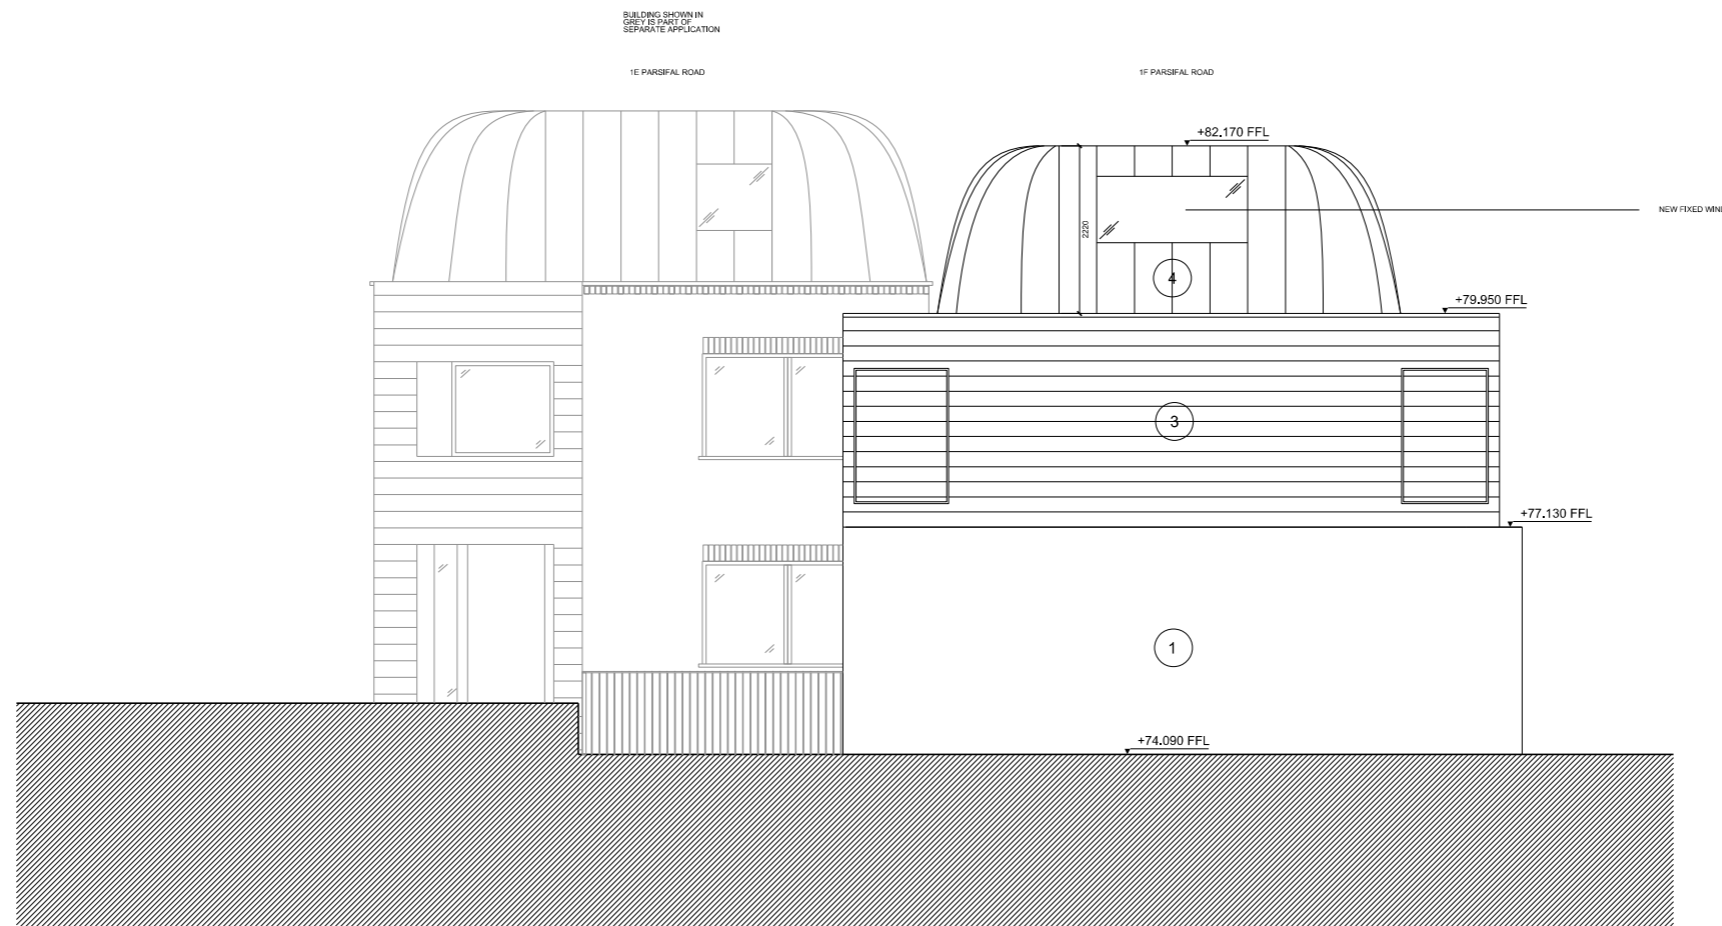

- KEY
- ① EXISTING BRICKWORK
  - ② PAINTED RENDERED
  - ③ TIMBER CLADDING
  - ④ ZINC CLADDING
  - ⑤ EPDM MEMBRANE

01 PROPOSED ELEVATION  
02 103 SOUTHWEST 1: 50

PO	ISSUED FOR PLANNING	01/06/15	NA
----	---------------------	----------	----

REV	DESCRIPTION	DATE	BY
-----	-------------	------	----

STATUS  
**FOR PLANNING**

KEY PLAN

**design-NA Architects**  
79 Covercross Street  
London  
EC1M 6EJ  
T: +44 (0) 20 7670 7767  
E: info@design-na.com

PROJECT  
TOM NIELSEN & ANTONIA HAMILTON  
1F PARSIFAL ROAD

DRAWING TITLE  
PROPOSED ELEVATION  
SOUTHWEST

SCALE	DATE
1:50 @A1	JUN 2015
1:100 @A3	

DRAWING NO. **dNA 15PRR 02 203** REV. **P0**