


GENERAL NOTES

1. This drawing should be read in conjunction with all other contract documentation and all other consultant and specialist drawings.
2. Do not scale from this drawing.
3. All levels and dimensions are to be checked on site.
4. The Architect is to be notified in writing of any discrepancies before proceeding.
5. All information contained in this drawing is sole copy right of design-NA Architects and is not to be reproduced without their permission.

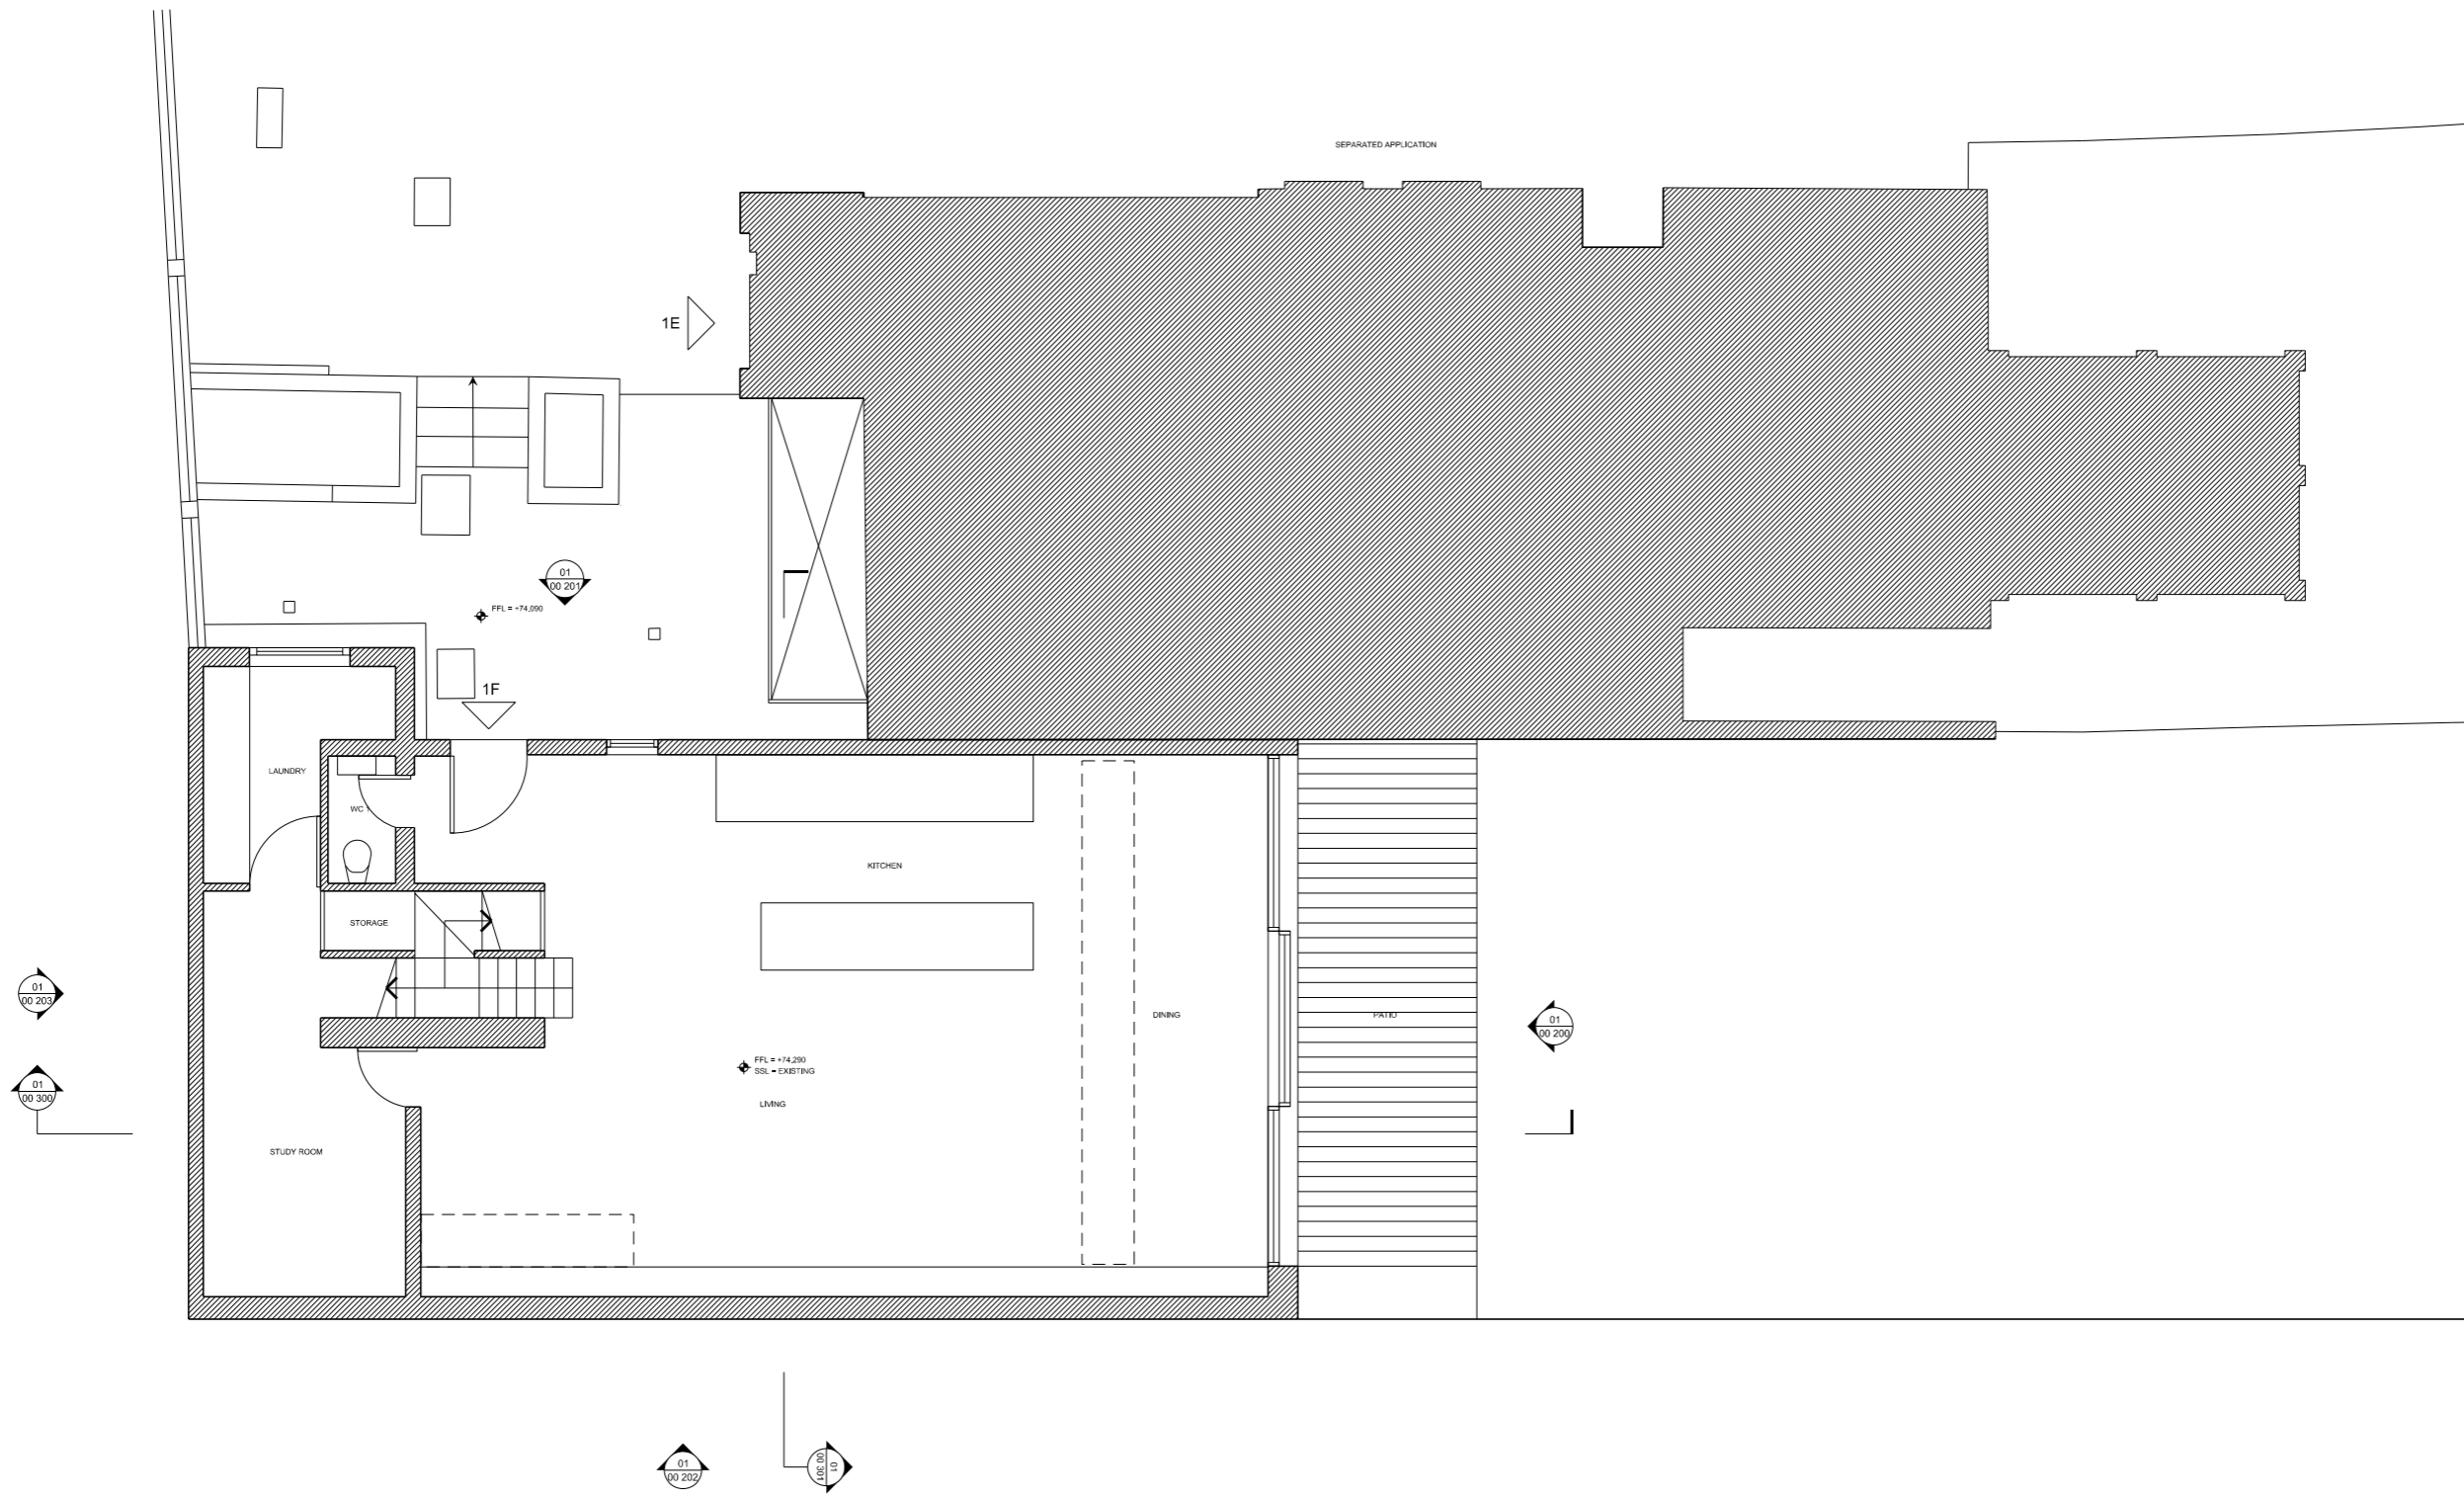

01	EXISTING PLAN	1: 50
00 100	GROUND	

PO	ISSUED FOR PLANNING	01/06/15	NA
REV	DESCRIPTION	DATE	BY

STATUS  
**FOR PLANNING**

KEY PLAN

**design-NA Architects**  
 79 Coverscross Street  
 London  
 EC1M 6EJ  
 T: +44 (0) 20 7870 7707  
 E: info@design-na.com

PROJECT  
**TOM NIELSEN & ANTONIA HAMILTON**  
 1F PARSIFAL ROAD

DRAWING TITLE  
**EXISTING PLAN**  
**GROUND FLOOR**

SCALE	DATE
1:50 @A1	JUN 2015
1:100 @A3	

DRAWING NO	REV
<b>dNA 15PRR 00 100</b>	<b>P0</b>