


GENERAL NOTES

1. This drawing should be read in conjunction with all other contract documentation and all other consultant and specialist drawings.
2. Do not scale from this drawing.
3. All levels and dimensions are to be checked on site.
4. The Architect is to be notified in writing of any discrepancies before proceeding.
5. All information contained in this drawing is sole copy right of design-NA Architects and is not to be reproduced without their permission.

SEPARATED APPLICATION

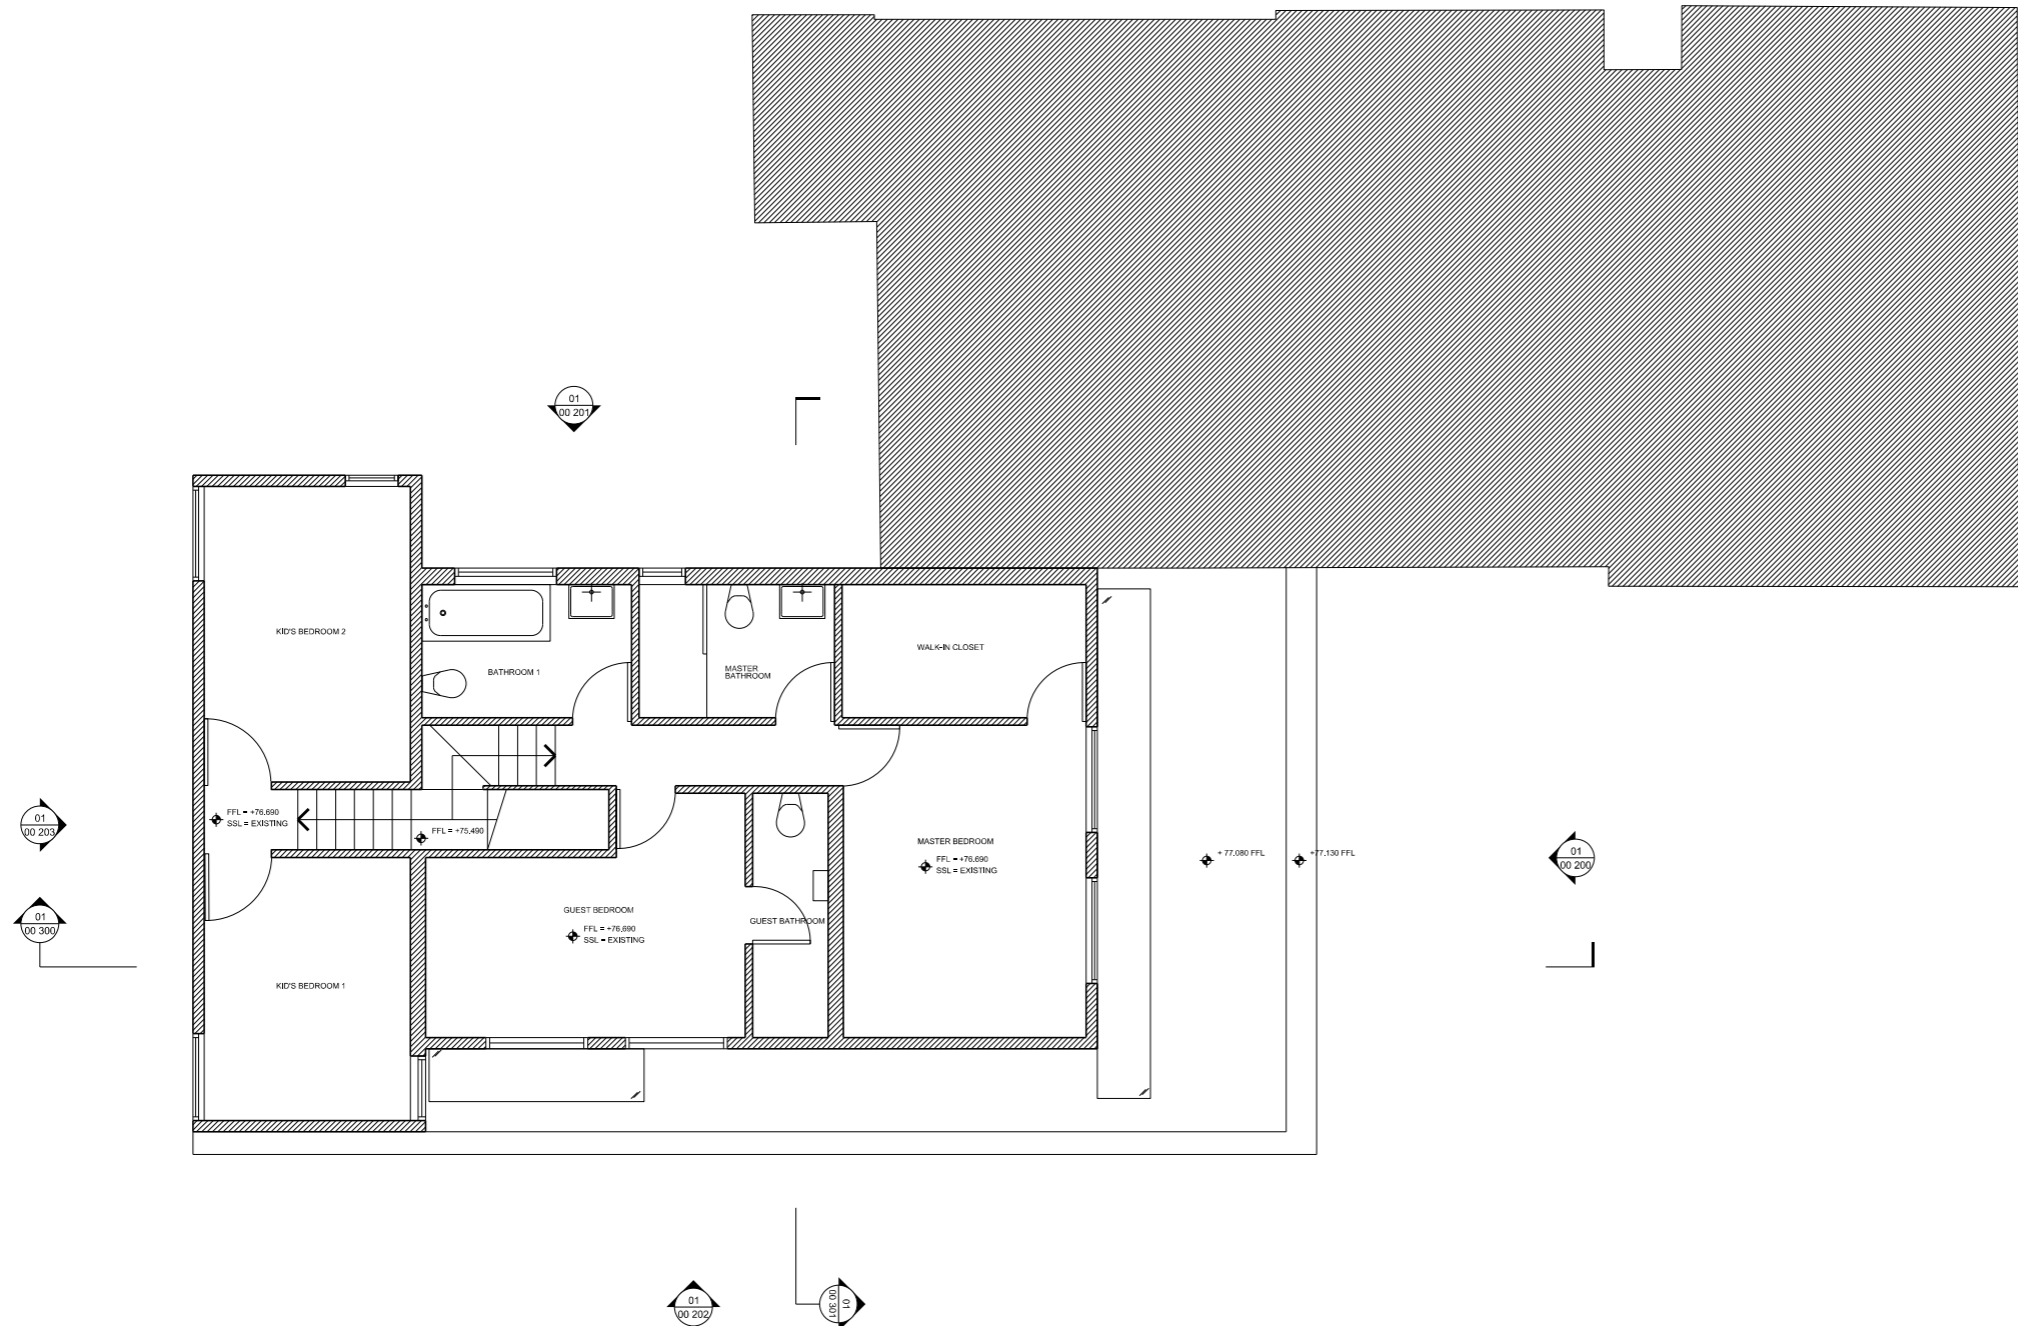

PO	ISSUED FOR PLANNING	01/06/15	NA
REV	DESCRIPTION	DATE	BY

STATUS
FOR PLANNING

KEY PLAN

0 0.5 1 2

design-NA Architects
 79 Coverscross Street
 London
 EC1M 6EJ
 T: +44 (0) 20 7670 7767
 E: info@design-na.com

PROJECT
TOM NIELSEN & ANTONIA HAMILTON
 1F PARSIFAL ROAD

DRAWING TITLE
EXISTING PLAN
FIRST FLOOR

SCALE	DATE
1:50 @A1	JUN 2015
1:100 @A3	

DRAWING NO	REV
dNA 15PRR 00 101	P0

01	EXISTING PLAN	1: 50
00 101	FIRST	