


GENERAL NOTES

1. This drawing should be read in conjunction with all other contract documentation and all other consultant and specialist drawings.
2. Do not scale from this drawing.
3. All levels and dimensions are to be checked on site.
4. The Architect is to be notified in writing of any discrepancies before proceeding.
5. All information contained in this drawing is sole copy right of design-NA Architects and is not to be reproduced without their permission.

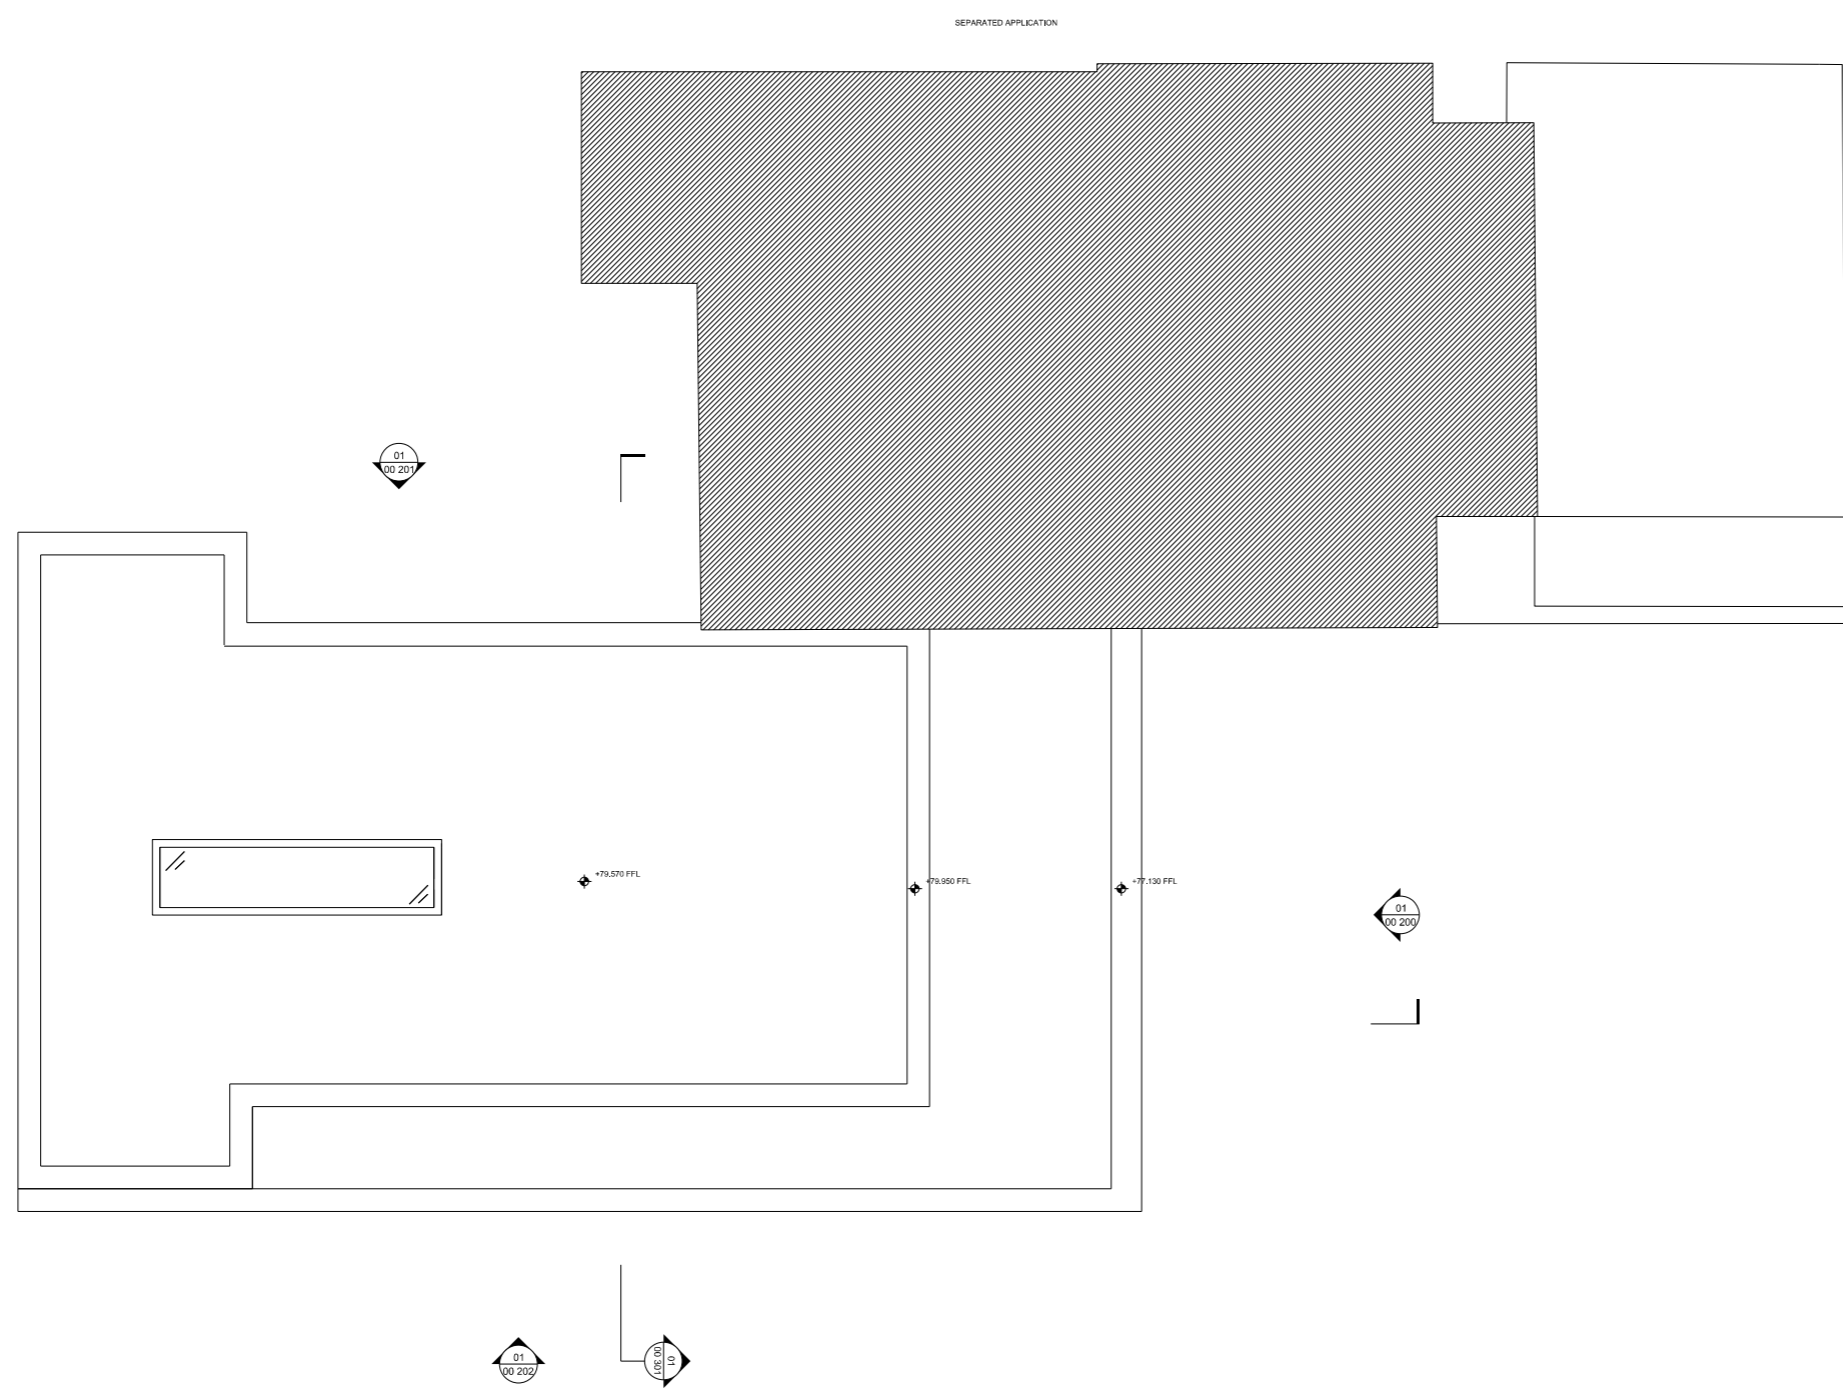

01	EXISTING PLAN	
00 102	ROOF	1: 50

PO	ISSUED FOR PLANNING	01/06/15	NA
REV	DESCRIPTION	DATE	BY
STATUS			
FOR PLANNING			
KEY PLAN			

design-NA Architects
 79 Covercross Street
 London
 EC1M 6EJ
 T: +44 (0) 20 7670 7767
 E: info@design-na.com

PROJECT	
TOM NIELSEN & ANTONIA HAMILTON 1F PARSIFAL ROAD	
DRAWING TITLE	
EXISTING PLAN ROOF	
SCALE	DATE
1:50 @A1 1:100 @A3	JUN 2015
DRAWING NO	REV
dNA 15PRR 00 102	P0