


GENERAL NOTES

1. This drawing should be read in conjunction with all other contract documentation and all other consultant and specialist drawings.
2. Do not scale from this drawing.
3. All levels and dimensions are to be checked on site.
4. The Architect is to be notified in writing of any discrepancies before proceeding.
5. All information contained in this drawing is sole copy right of design-NA Architects and is not to be reproduced without their permission.

SEPARATED APPLICATION

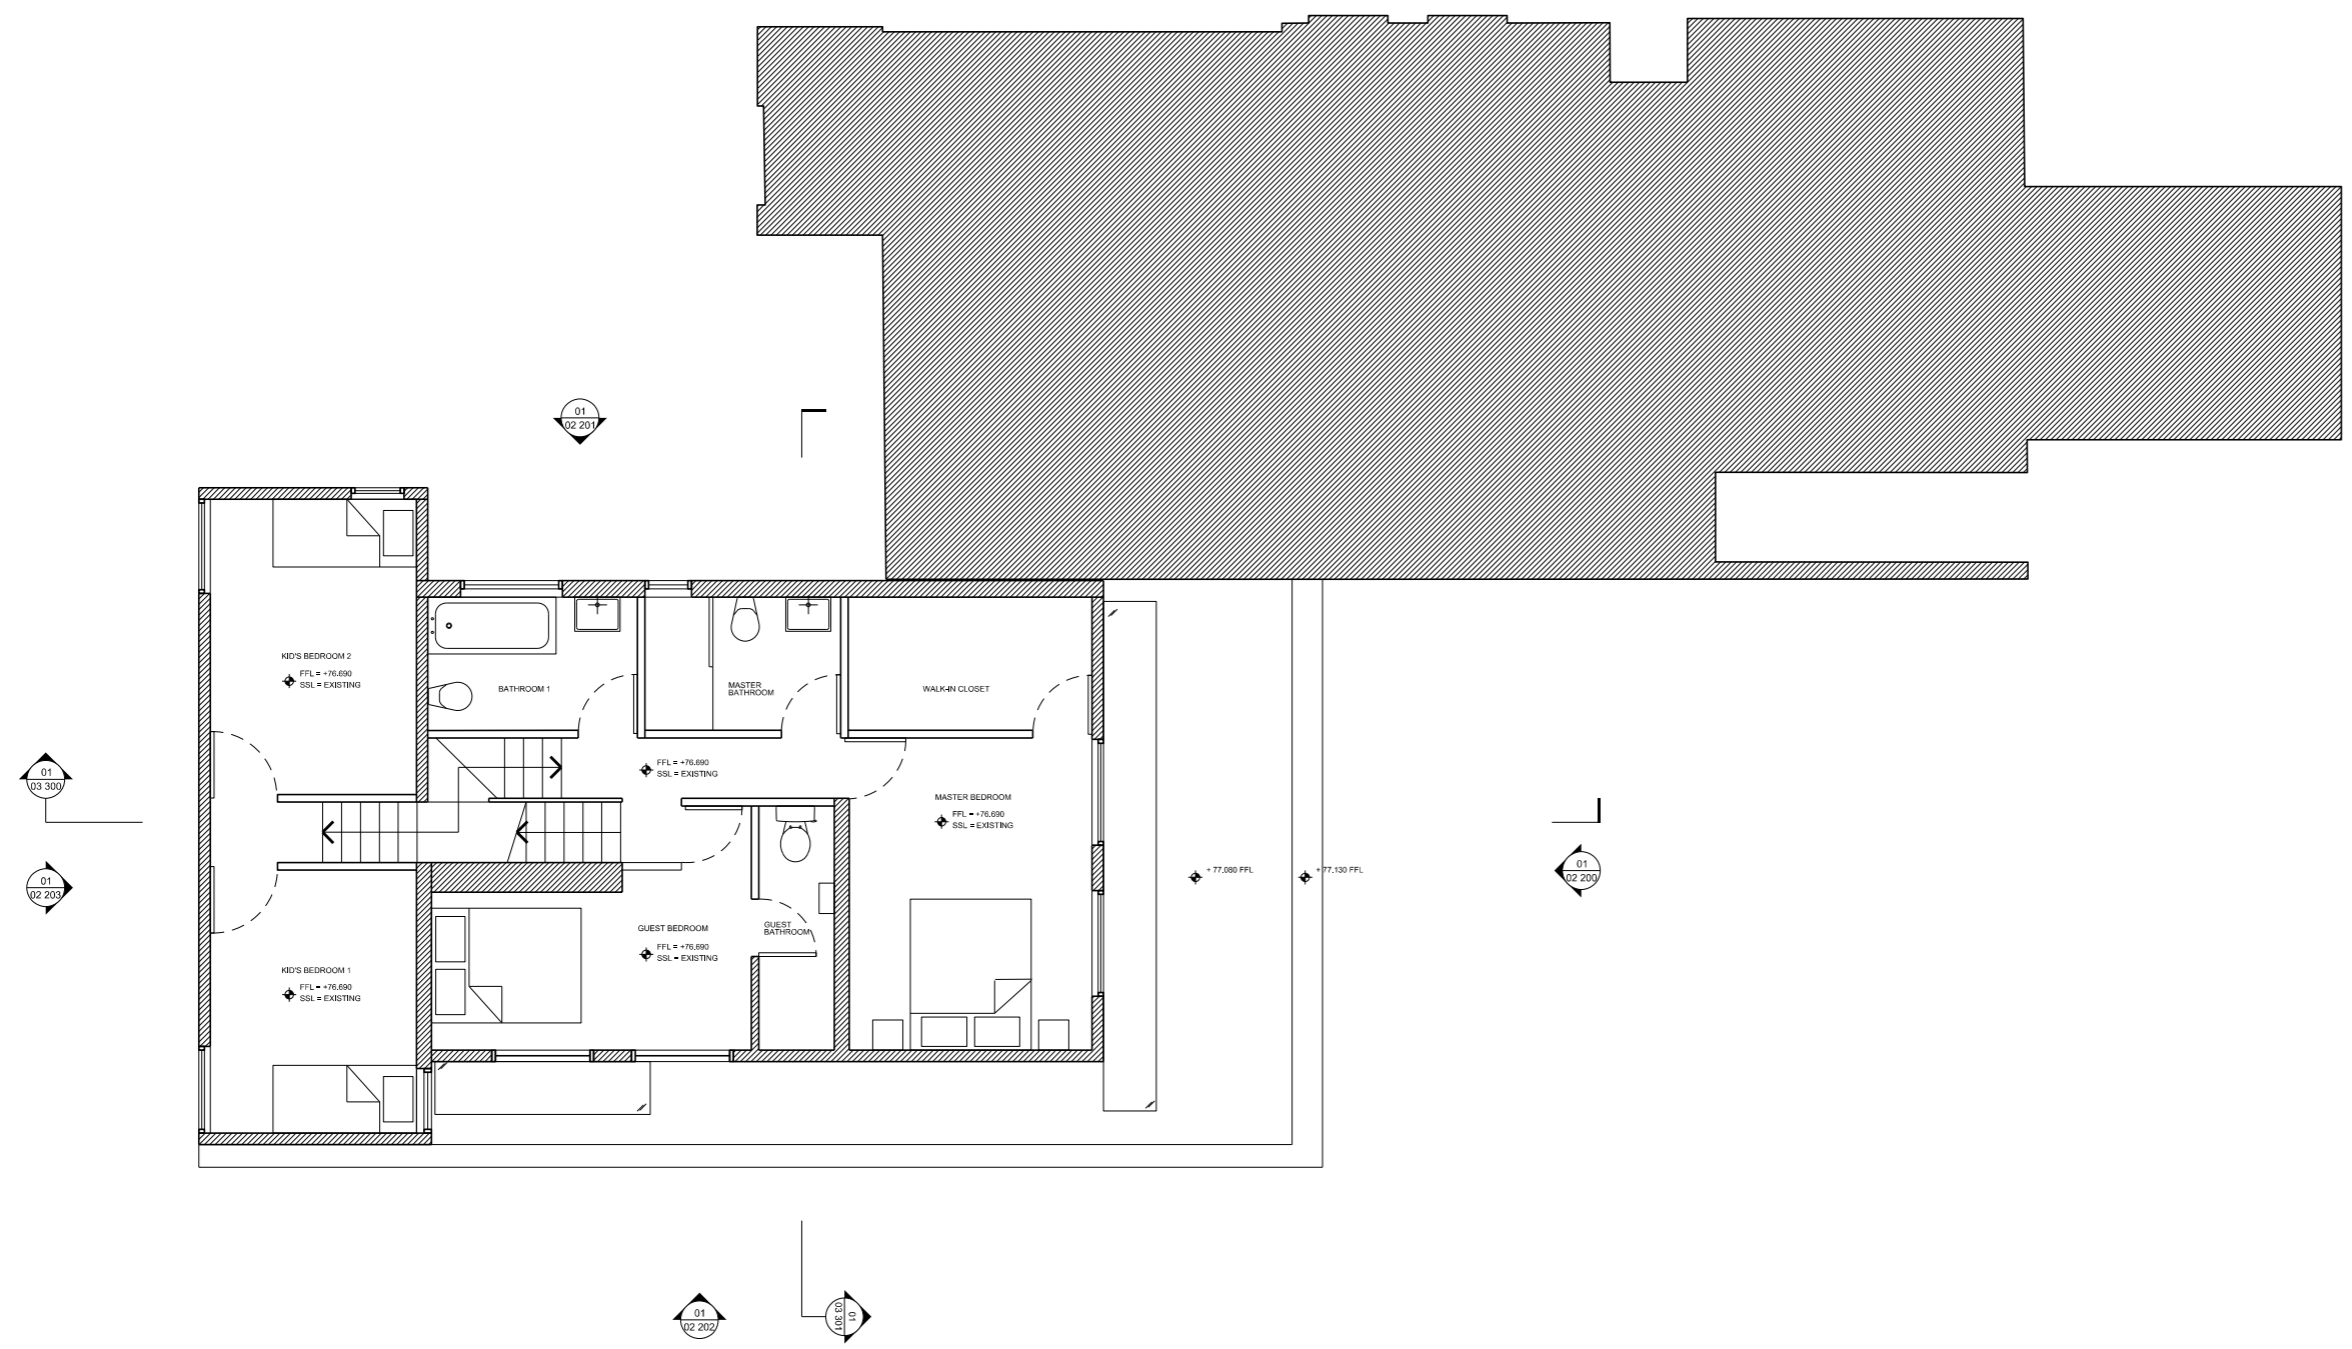

| | | | |
|-----|---------------------|----------|----|
| PO | ISSUED FOR PLANNING | 01/06/15 | NA |
| REV | DESCRIPTION | DATE | BY |

STATUS
FOR PLANNING

KEY PLAN

0 0.5 1 2

design-NA Architects
 79 Covercross Street
 London
 EC1M 6EJ
 T: +44 (0) 20 7670 7707
 E: info@design-na.com

PROJECT
TOM NIELSEN & ANTONIA HAMILTON
 1F PARSIFAL ROAD

DRAWING TITLE
PROPOSED PLAN
FIRST FLOOR

| | |
|-----------|----------|
| SCALE | DATE |
| 1:50 @A1 | JUN 2015 |
| 1:100 @A3 | |

| | |
|-------------------------|-----------|
| DRAWING NO | REV |
| dNA 15PRR 01 101 | P0 |

| | | |
|--------|---------------|-------|
| 01 | PROPOSED PLAN | |
| 01 101 | FIRST FLOOR | 1: 50 |