
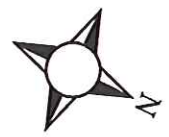


7 New Square North and South  
 London  
 WC2A 3QS

Scale 1:200

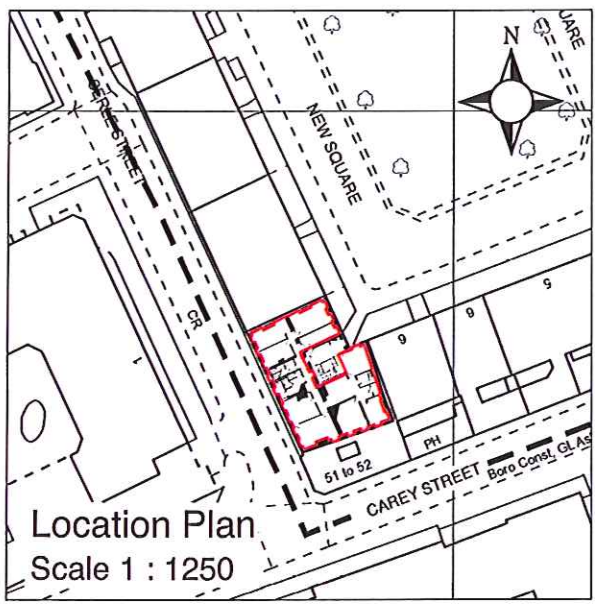

← DIRECTION OF CAREY STREET

First Floor  
 (North and South)

PAVEMENT OF NEW SQUARE

|   |                                    |
|---|------------------------------------|
| NOTES   |                                    |
| Magnolia Square Limited<br>20 Broadwick Street<br>Soho<br>London<br>W1F 8HT |                                    |
| 020 7479 4855   |                                    |
|   |                                    |
| PRINT AT A4   |                                    |
| PROJECT   | 7 New Square<br>London<br>WC2A 3QS |
| MEASURED SURVEY   |                                    |
| DRAWING TITLE<br>LEASEPLAN  |                                    |
| SCALE   | DATE                               |
| 1:200   | May 15                             |
| DRAWING NUMBER  |                                    |
| 1   | 10338                              |