


01 South Elevation
 EXISTING 1:50



02 ROOF TERRACES
 EXISTING 1:50

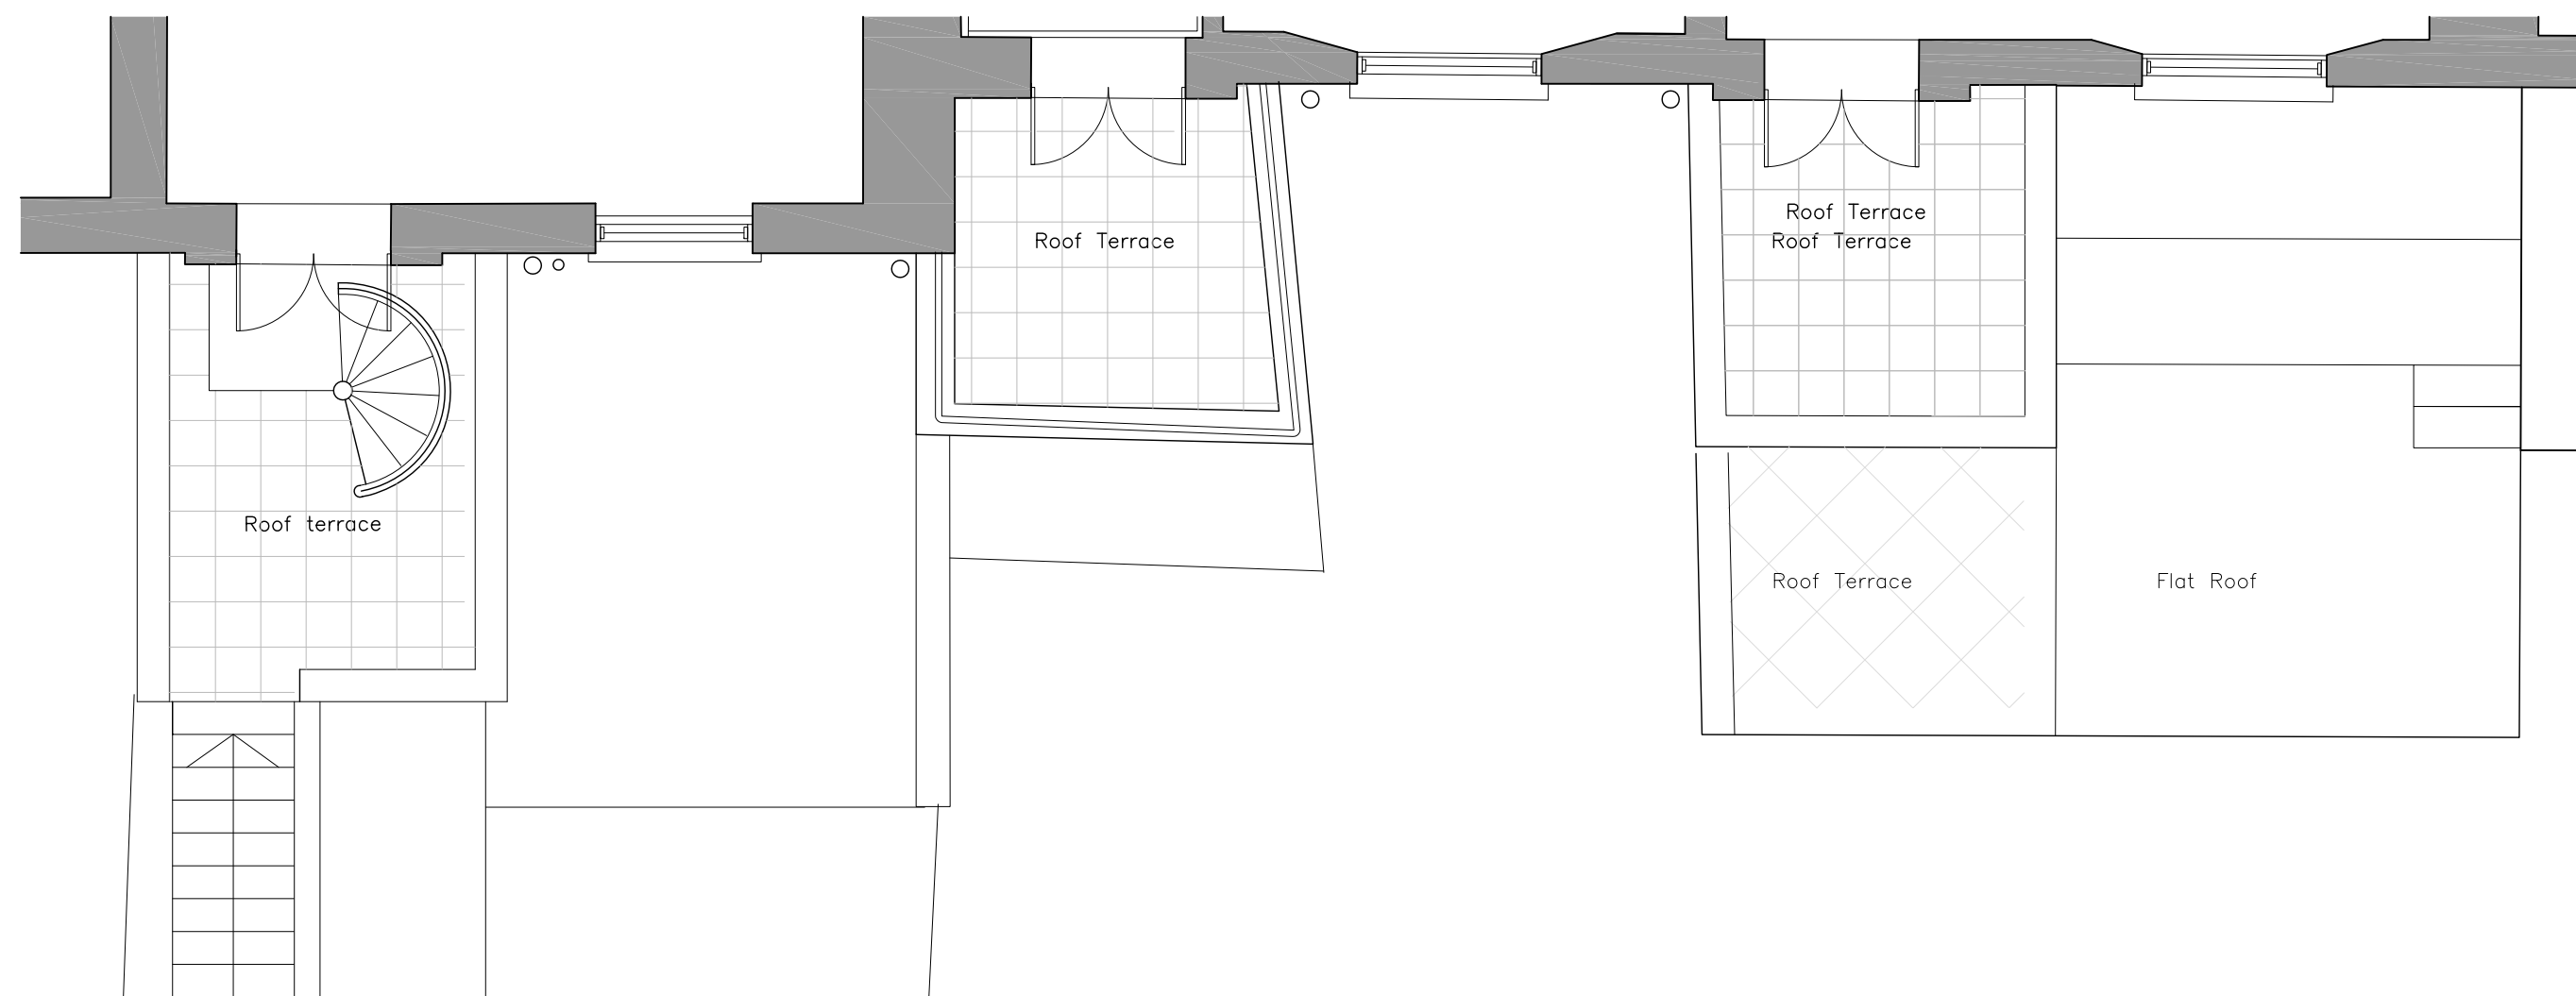

02 South Elevation
 APPROVED 1:50
 SHOWING APPROVED EXTENSION TO 152 AGAR GROVE
 PLANNING APPLICATION REFERENCE 2014/2428/P



04 ROOF TERRACES
 APPROVED 1:50
 SHOWING APPROVED EXTENSION TO 152 AGAR GROVE
 PLANNING APPLICATION REFERENCE 2014/2428/P

