


15 Existing cross section
Scale: 1:50



16 Existing lower ground plan - detail
Scale: 1:50

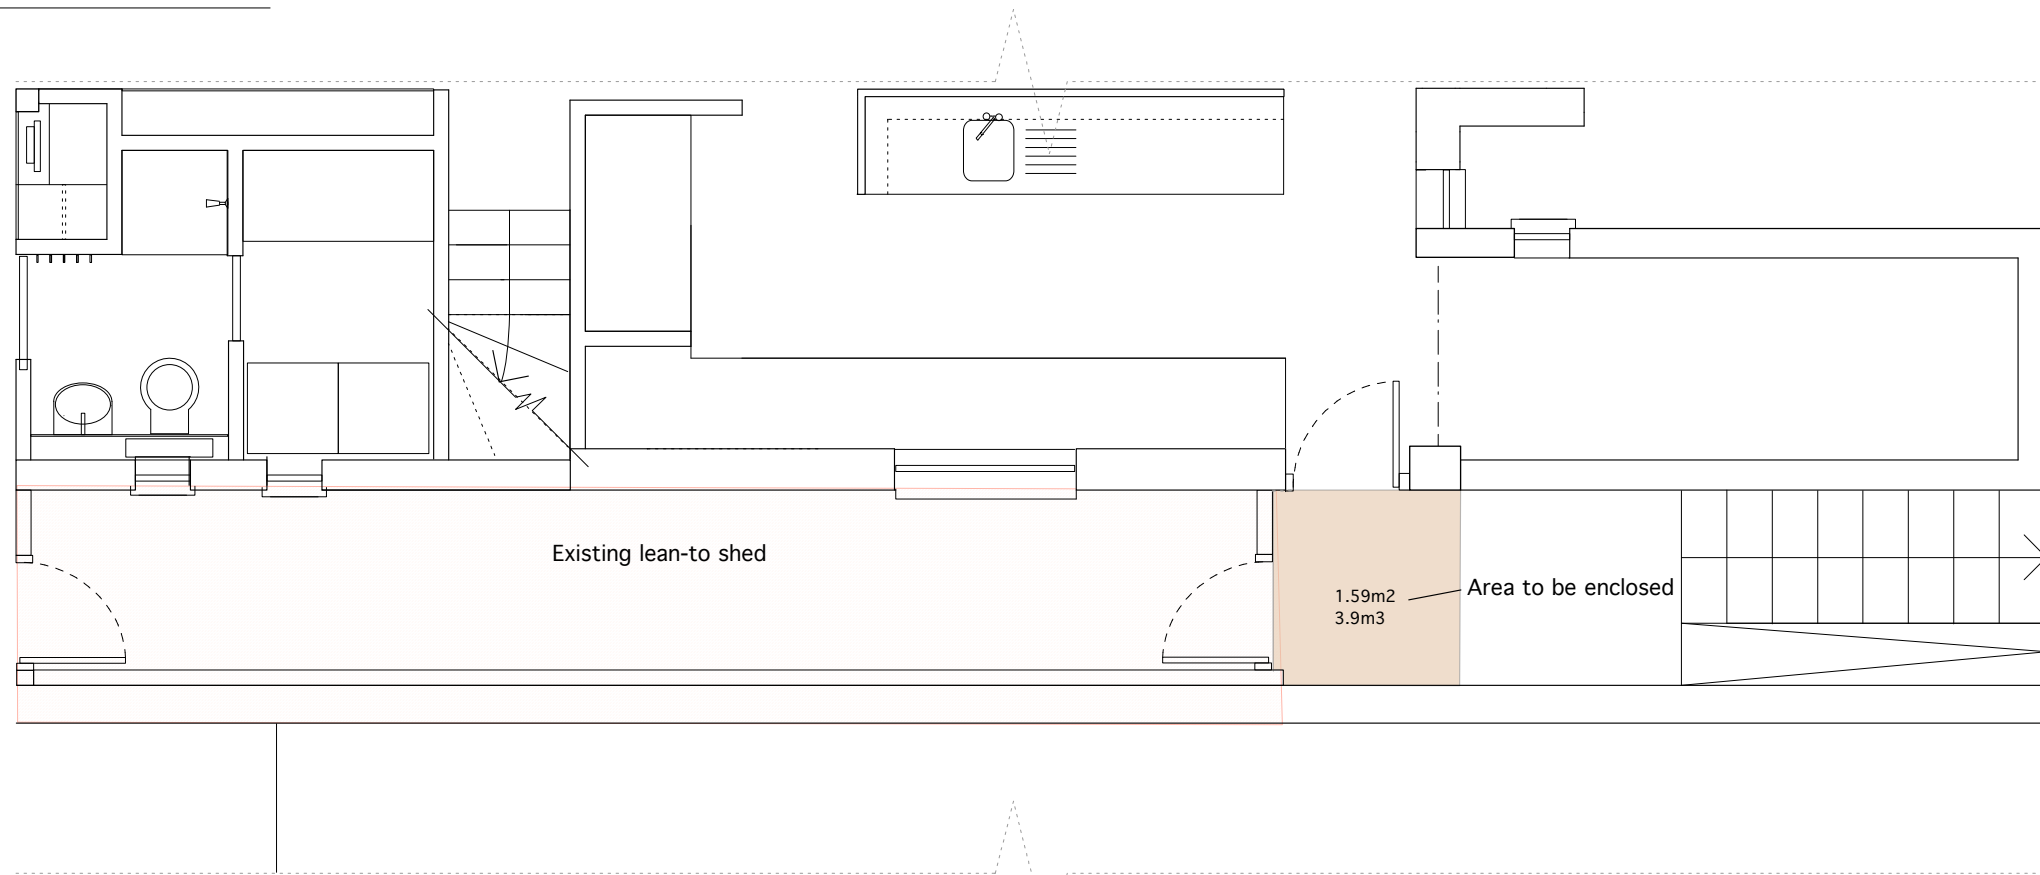

Demolition



project : 21 Dartmouth Park Avenue
 title : existing plan & sections - detail
 scale : 1:50 @ A3
 dwg no : DPA06
 status : Planning Application
 date : July 2015

boyarsky murphy architects
 64 oakley square london nw1 1nj
 t: 020 7388 3572 e: mail@boyarskymurphy.com