


17 Proposed cross section
Scale: 1:50



18 Proposed lower ground plan - detail
Scale: 1:50

Brick wall rebuilt and raised to replace polycarbonate and extended by 1200mm and rebuilt on new foundations. Brickwork to match existing.

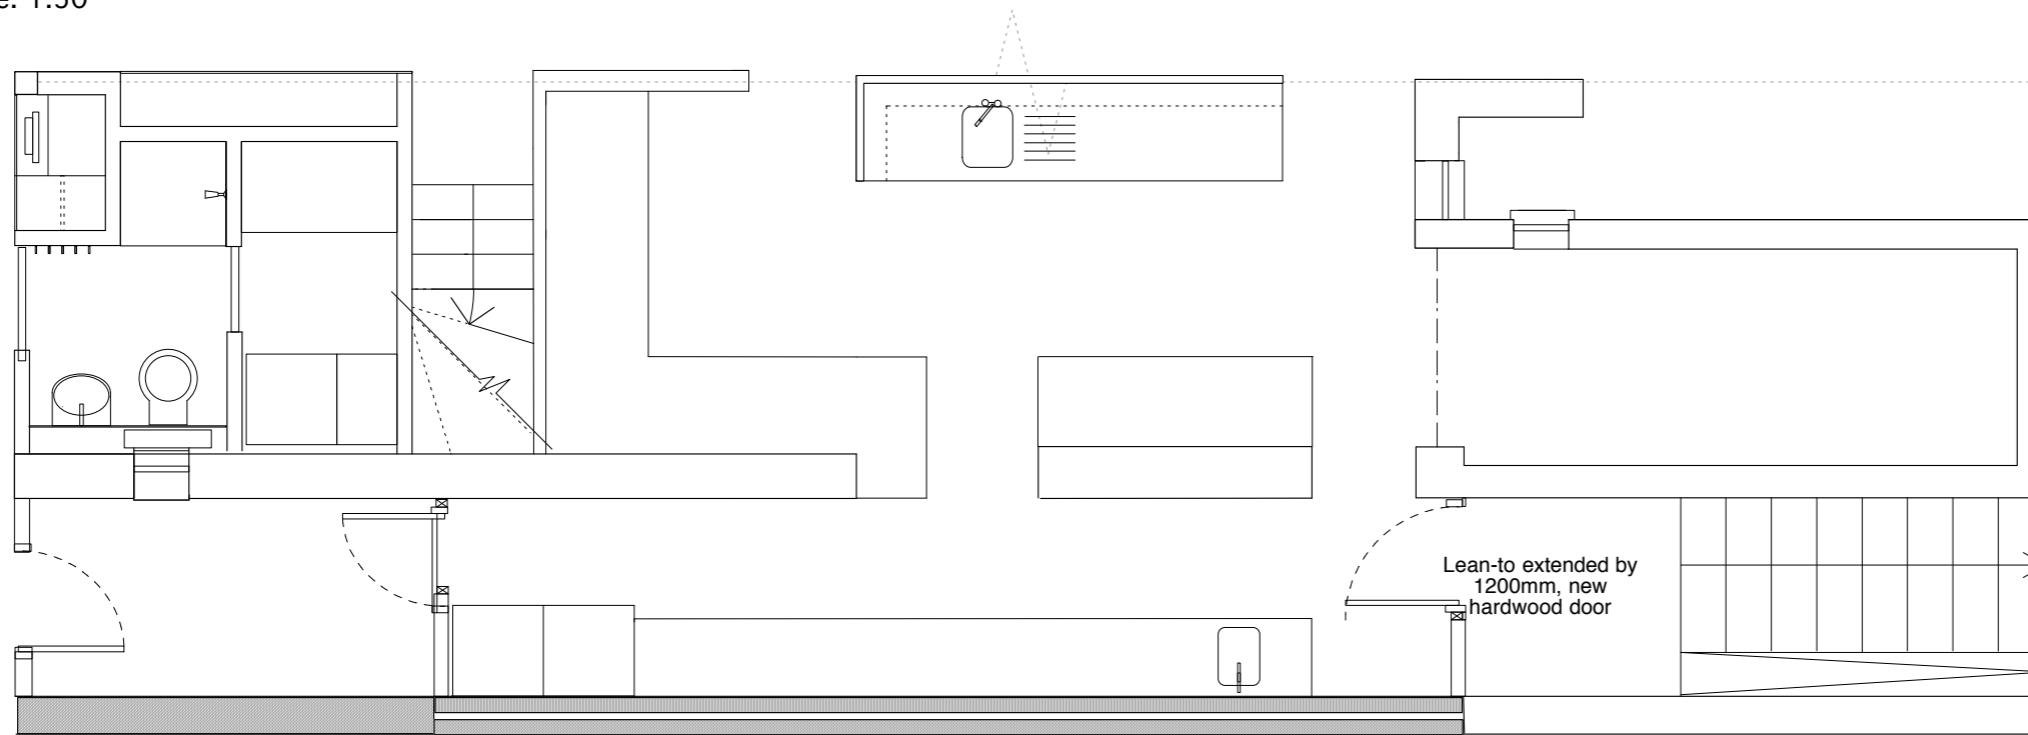

project : 21 Dartmouth Park Avenue
 title : proposed plan & sections - detail
 scale : 1:50@ A3
 dwg no : DPA07
 status : Planning Application
 date : July 2015

boyarsky murphy architects
 64 oakley square london nw1 1nj
 t: 020 7388 3572 e: mail@boyarskymurphy.com