

garden and patio 66.5 sq.m
length of garden 11.42 metres

existing 84 sq.m

Sparchitectural Design


26 Parliament Hill London NW3 2TN Tel: 0207 419 4501 Email: sheba@sparchitecturaldesign.com

60a Hawley Road
Existing Raised Ground Floor

Drawing No. JF P002

Date 9-06.2015 Scale 1:50 @ A3 This drawing is copyright

Revisions

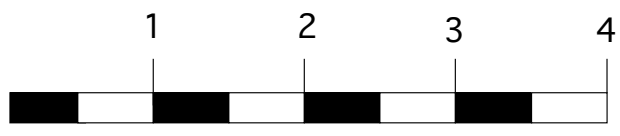

ALL DIMENSIONS TO BE VERIFIED ON SITE BEFORE COMMENCING ANY WORK OR MAKING SHOP DRAWINGS