

Sparchitectural Design


26 Parliament Hill London NW3 2TN Tel: 0207 419 4501 Email: sheba@sparchitecturaldesign.com

60a Hawley Road  
Existing Section A - A

Drawing No. JF P005

Date 9 06. 2015 Scale 1:50 @ A3 This drawing is copyright

Revisions

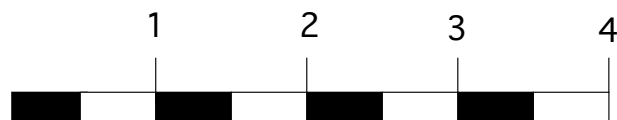

ALL DIMENSIONS TO BE VERIFIED ON SITE BEFORE COMMENCING ANY WORK OR MAKING SHOP DRAWINGS