

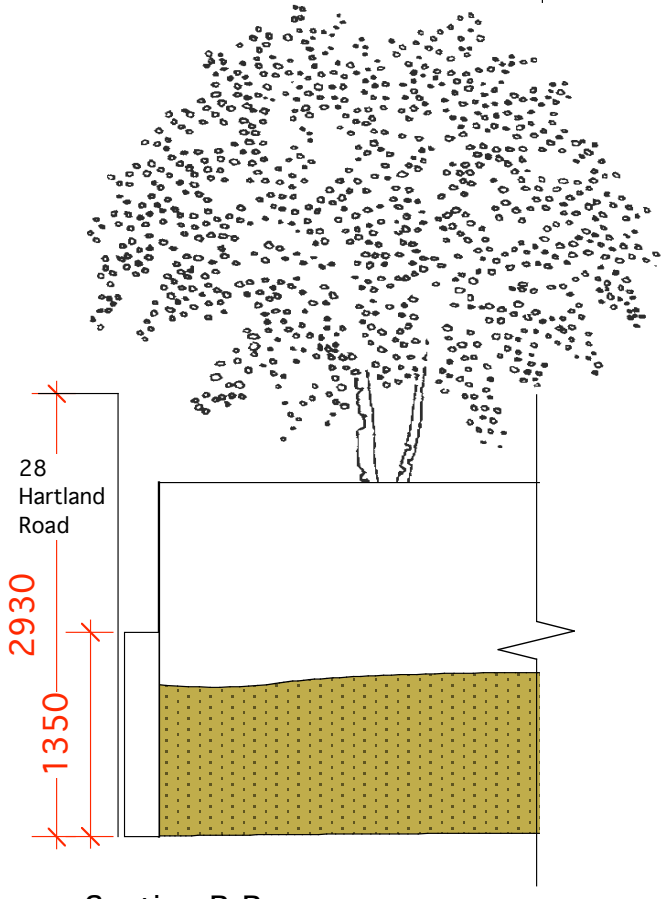
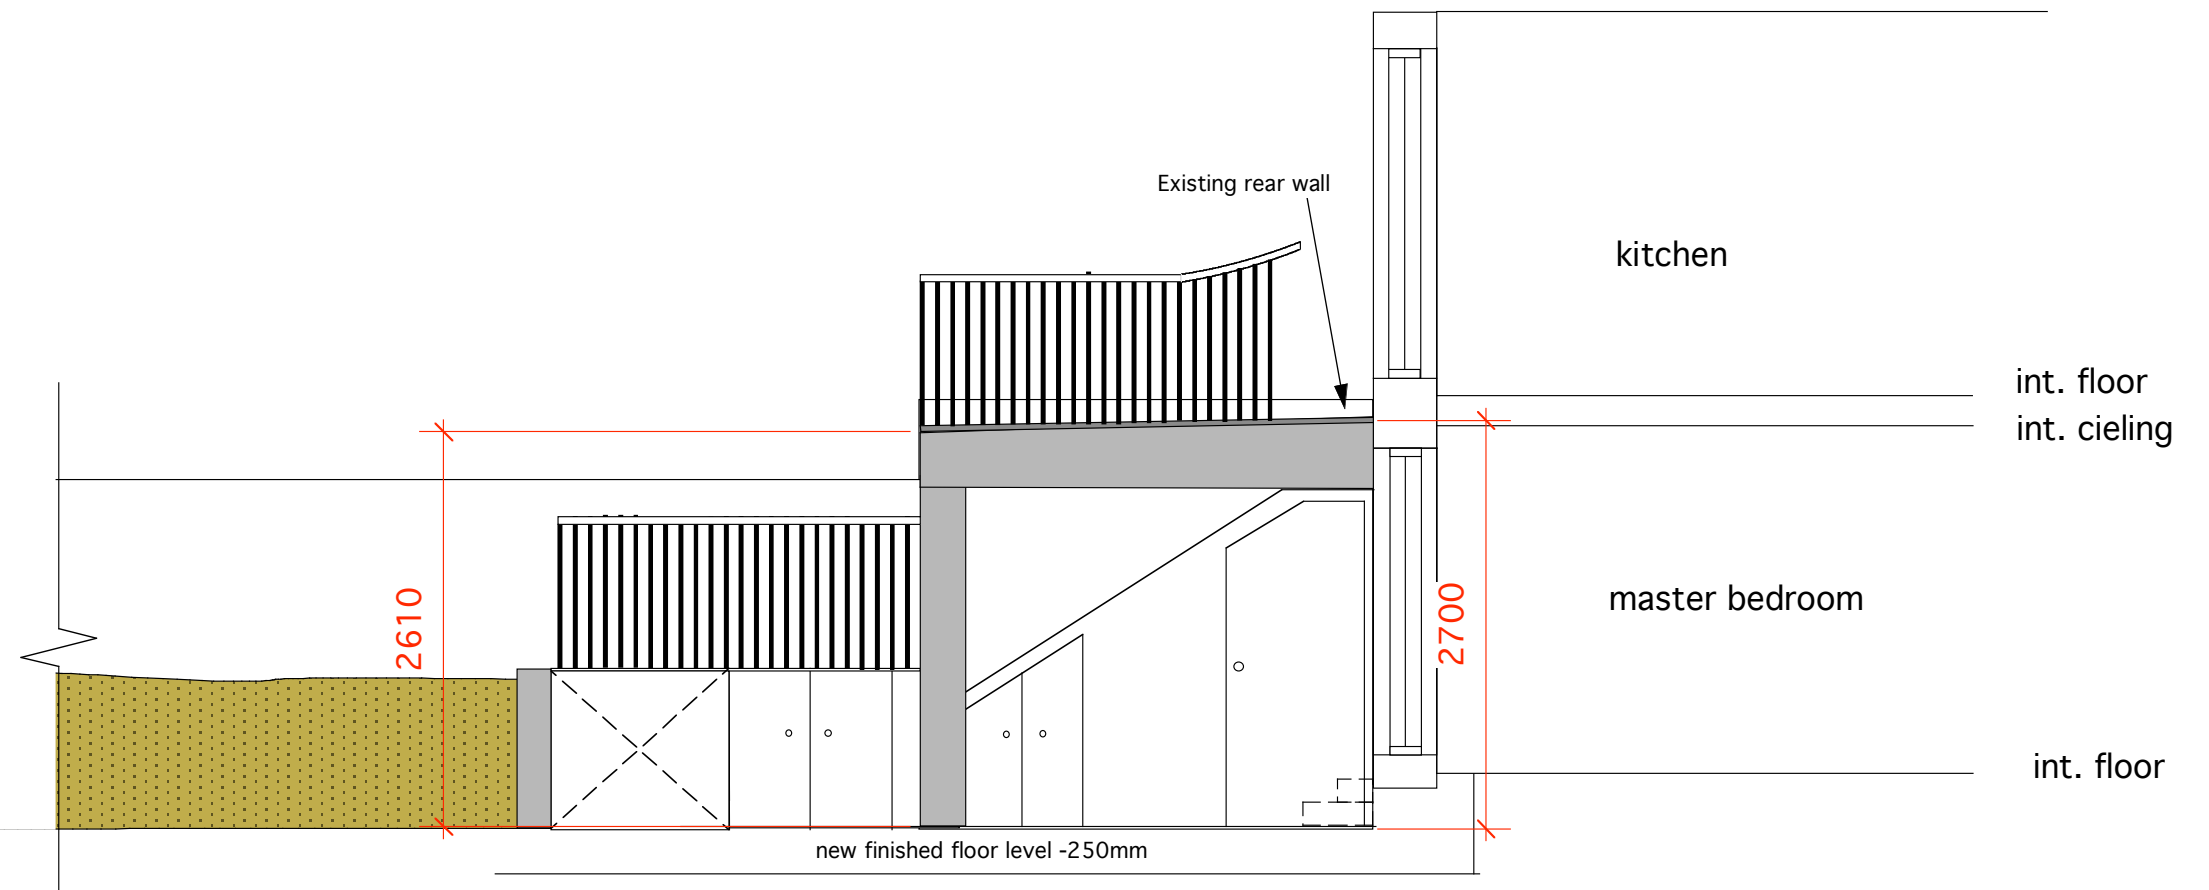


Section A-A

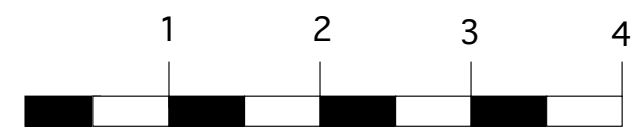

Section B-B

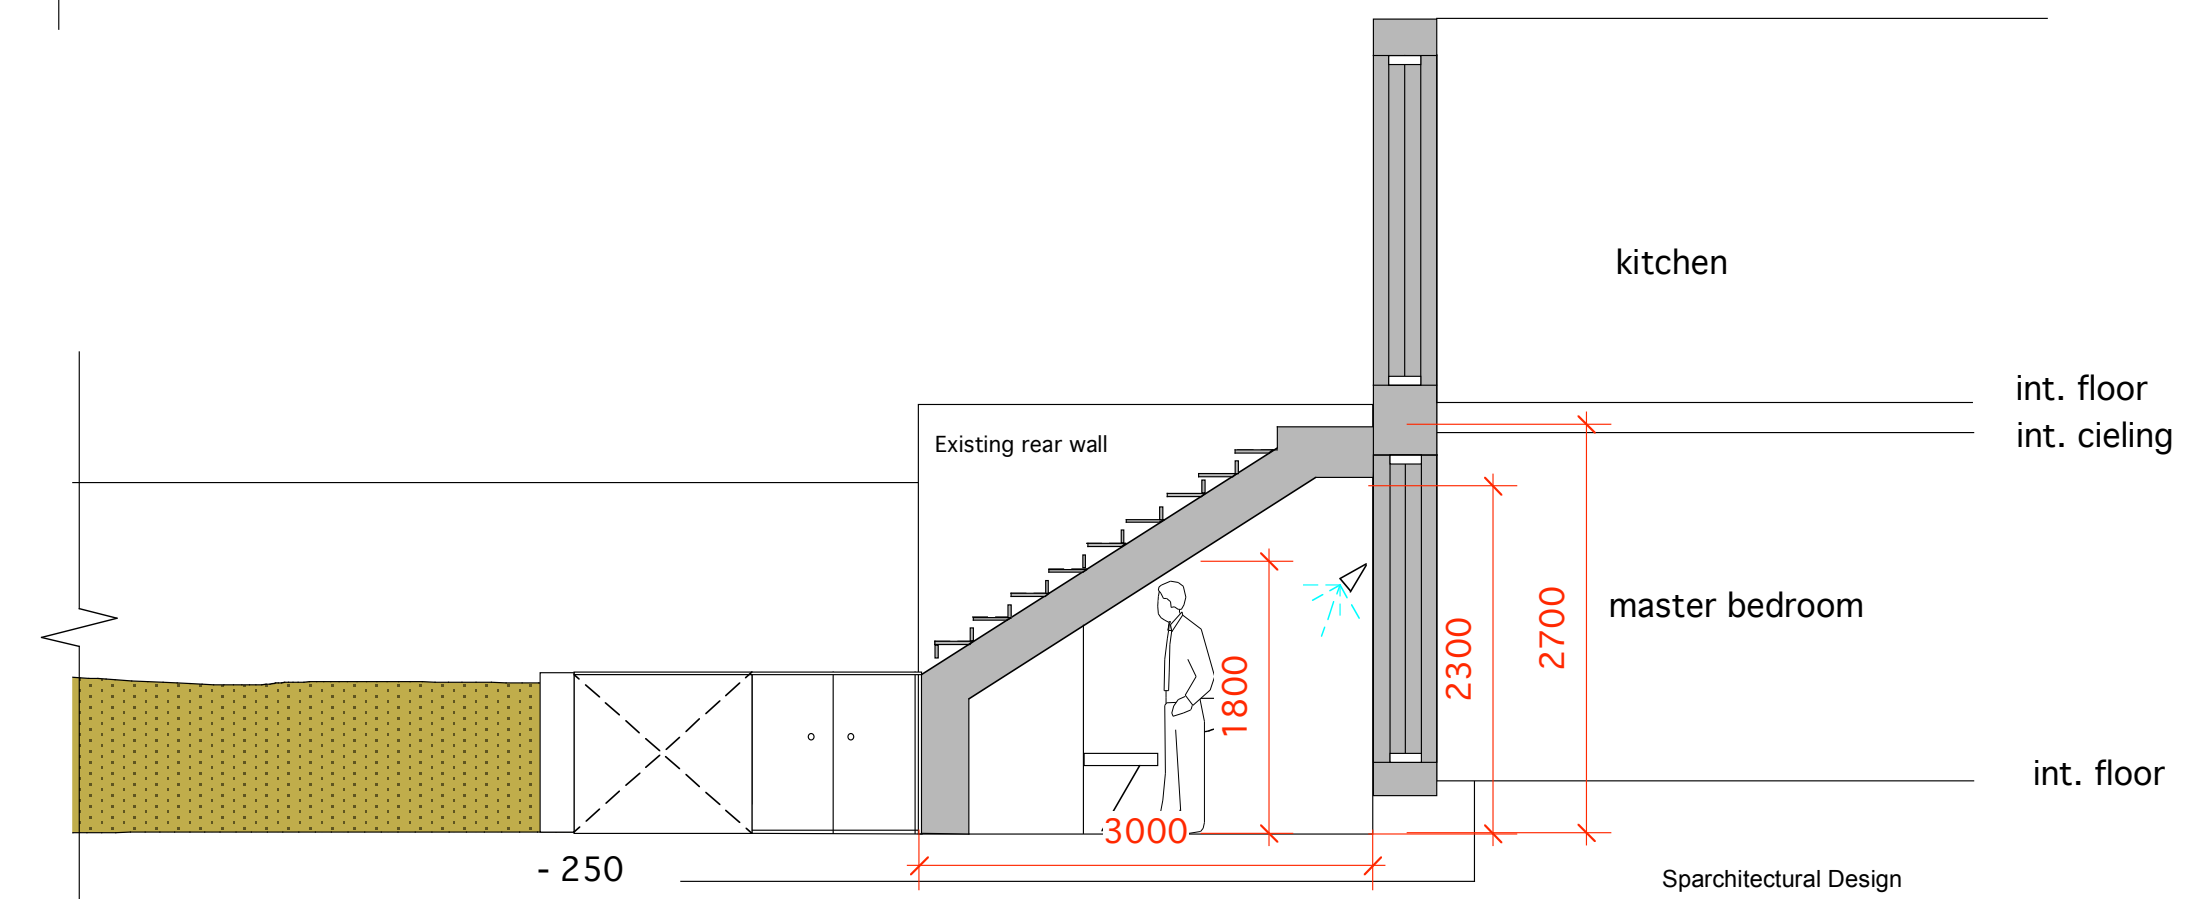

26 Parliament Hill London NW3 2TN Tel: 0207 419 4501 Email: sheba@sparchitecturaldesign.com

60a Hawley Road
Proposed Sections

Drawing No. JF P010

Date 9.06.2015 Scale 1:50 @ A3 This drawing is copyright Revisions

ALL DIMENSIONS TO BE VERIFIED ON SITE BEFORE COMMENCING ANY WORK OR MAKING SHOP DRAWINGS