


Corner building Hawlwy Road and Hartland Road

Instate simple corncing to the facade of the portico example No. 56 Hawley road

Relpace front door with four panel exterior painted wood door. top panels glazed with obscured laminated safety glass Recess by approx 300mm to the inside of the prostyle portico as originally intended.

STREET LEVEL

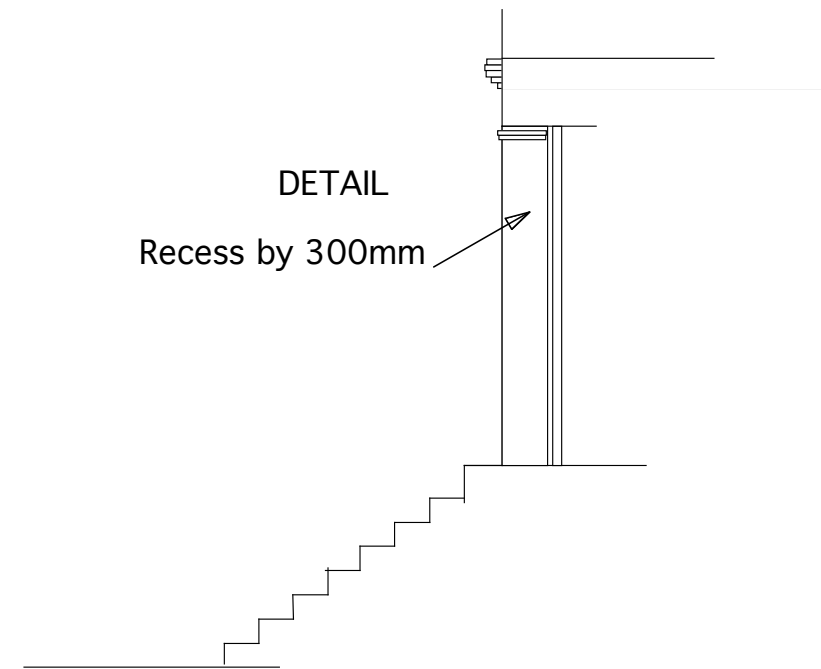

DETAIL

Recess by 300mm

Sparchitctural Design



26 Parliament Hill London NW3 2TN Tel: 0207 419 4501 Email: sheba@sparchitcturaldesign.com

60a Hawley Road
Proposed Renovations to Main Entrance Drawing No. JF P012

Date 9.06.2015 Scale 1:50 @ A3 This drawing is copyright Revisions

ALL DIMENSIONS TO BE VERIFIED ON SITE BEFORE COMMENCING ANY WORK OR MAKING SHOP DRAWINGS