


Indicative Site Boundary

Indicative Site Boundary

Existing extension:

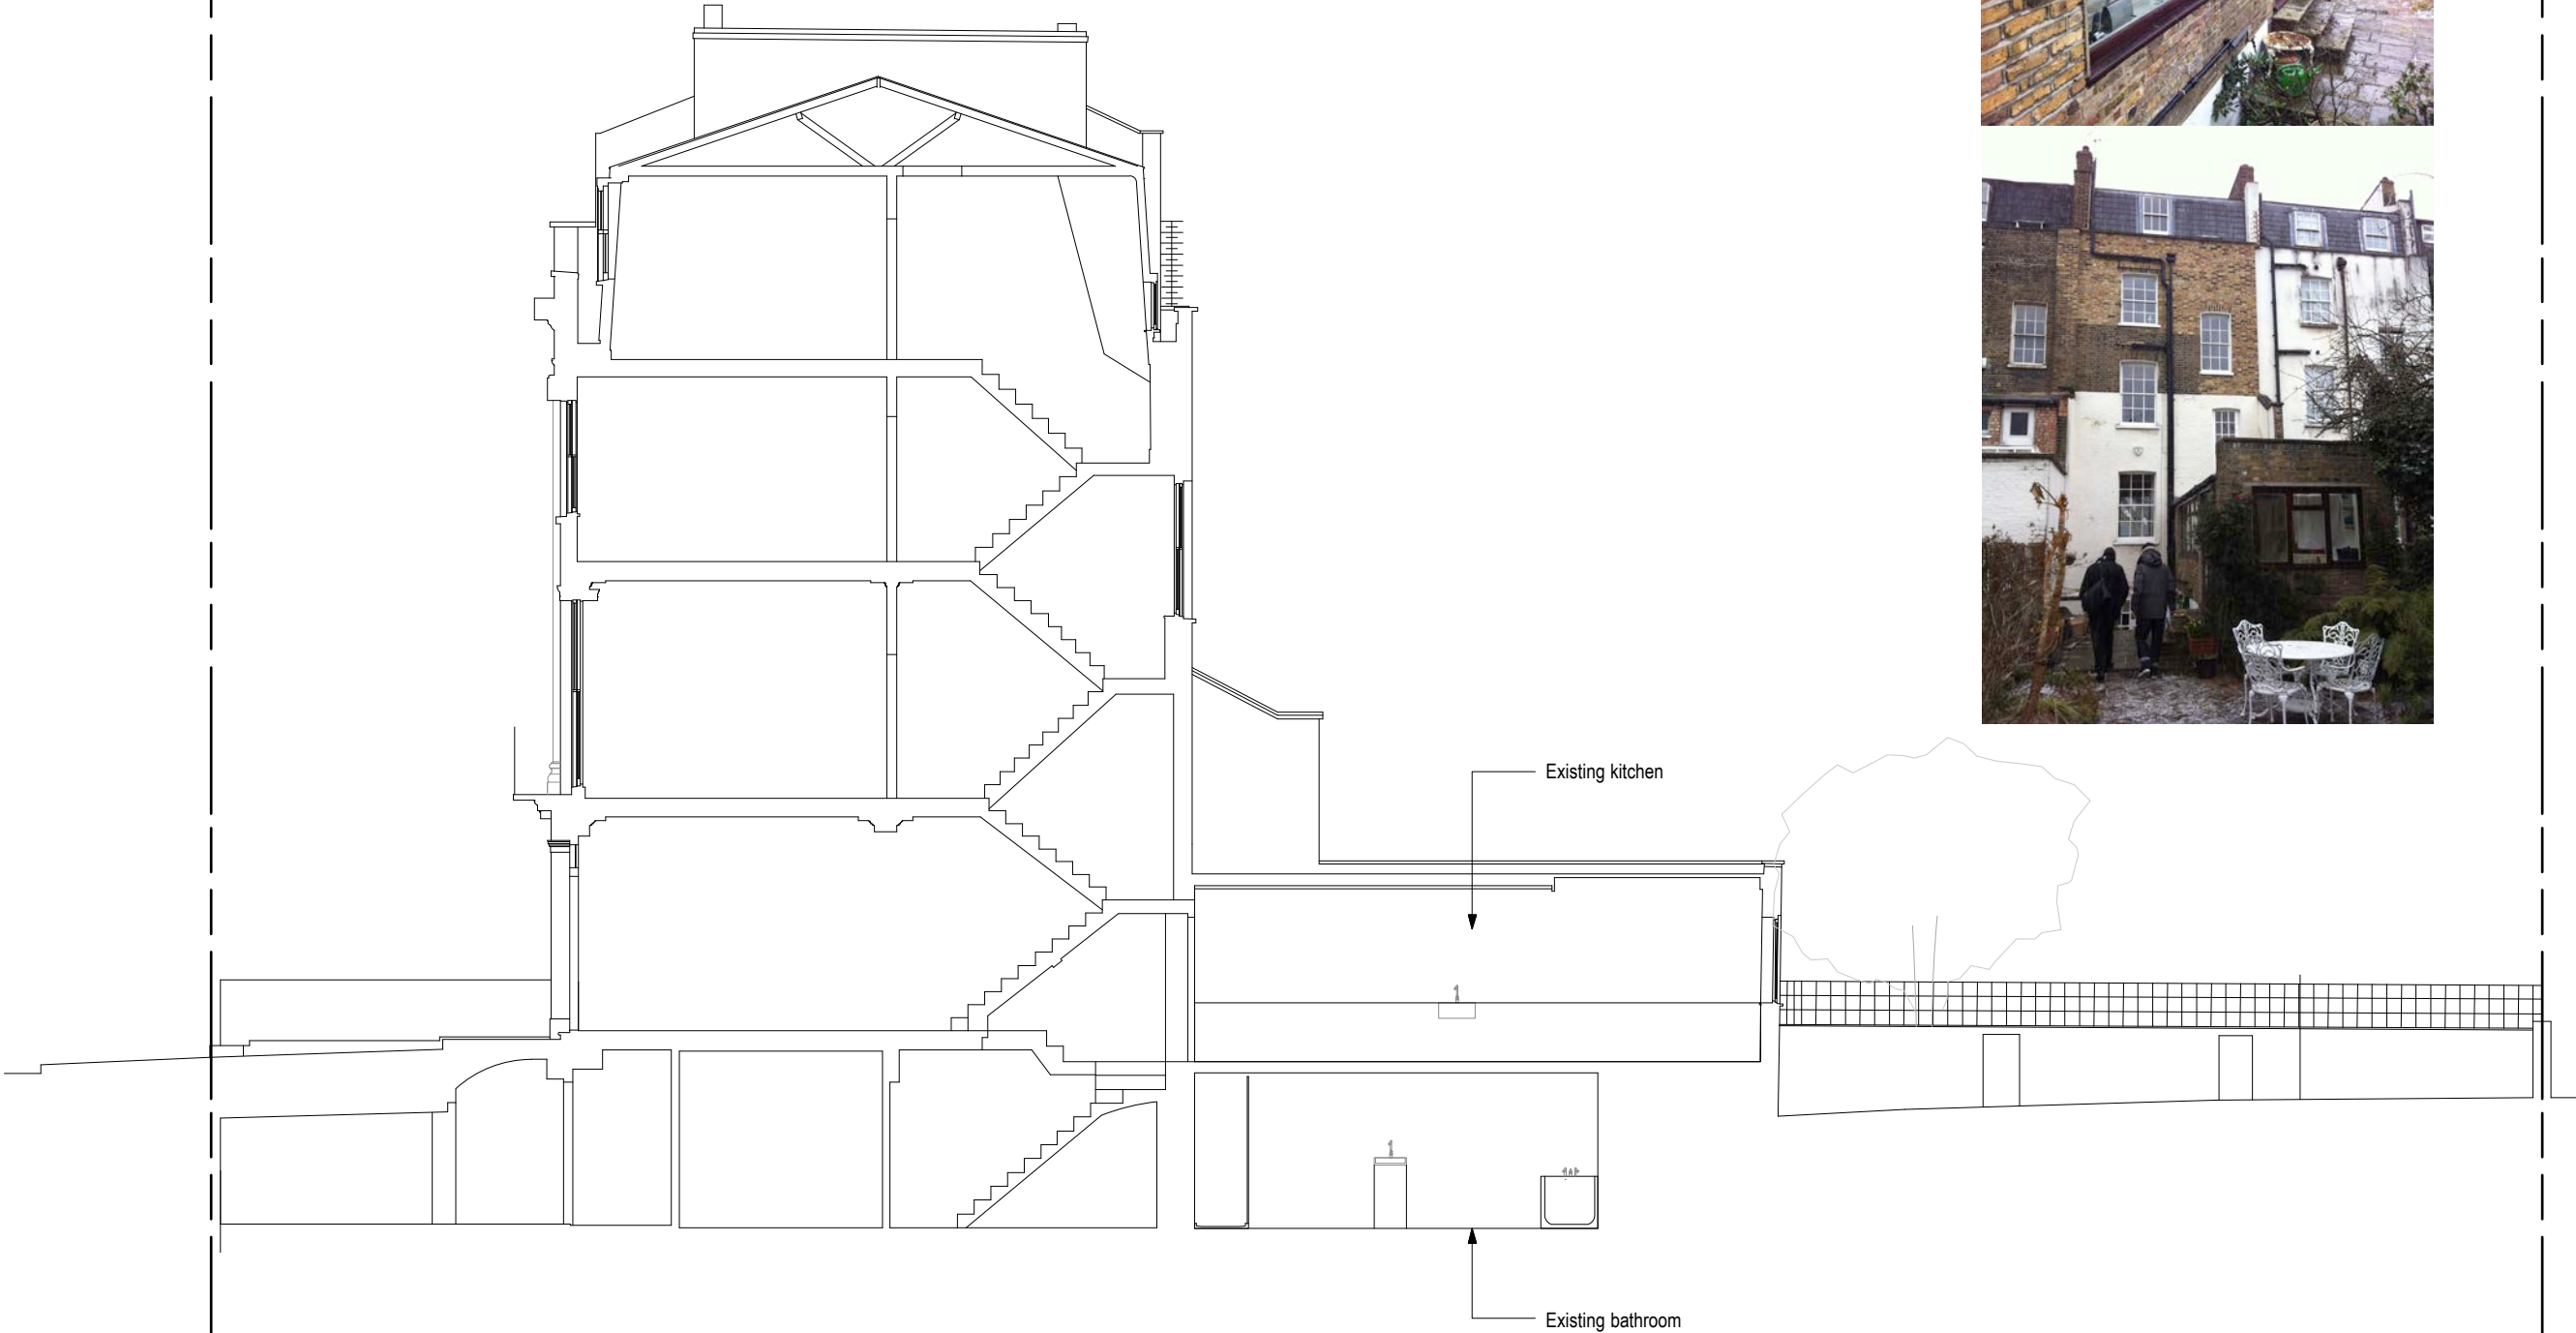

SECTION A-A

Scale Meters



| | | | | | | | | | | | |
|---------------------------------------|---|--|----------------------|------------------------------------------|--------------|------------|----------------------|-----------------------------|--------------------------|----------|---|
| UNDERCOVER ARCHITECTURE LTD | Studio 2 6 Regents Park Road, NW1 7TX T: +44 20 7209 9360 E: info@undercoverarchitecture.com | | PROJECT TITLE | 48 MORNINGTON TERRACE LONDON, NW1 7RT | DATE | 09.10.2013 | DRAWING TITLE | EXISTING SECTION A-A | REVISION B | PLANNING | This drawing is the copyright of Undercover Architecture Ltd and may not be copied, altered or reproduced in anyway or passed to a third party without written authority. All dimensions are subject to site survey and site verification. Do not scale. |
| | | | CLIENT | UNDERCOVER ARCHITECTURE LTD | SCALE | 1:100 @ A3 | DRAWING N. | A 250 | | | |