



Notes

THIS SURVEY HAS BEEN PREPARED WITH A SCALING ACCURACY FOR A PLOT AT A SCALE OF 1/50
 ALL LINES ARE IN METRES AND ARE RELATED TO AN O.S.M. LOCATED ON RAILWAY SHED SOUTH WEST SIDE MORNINGTON TERRACE (Value 34.425m)

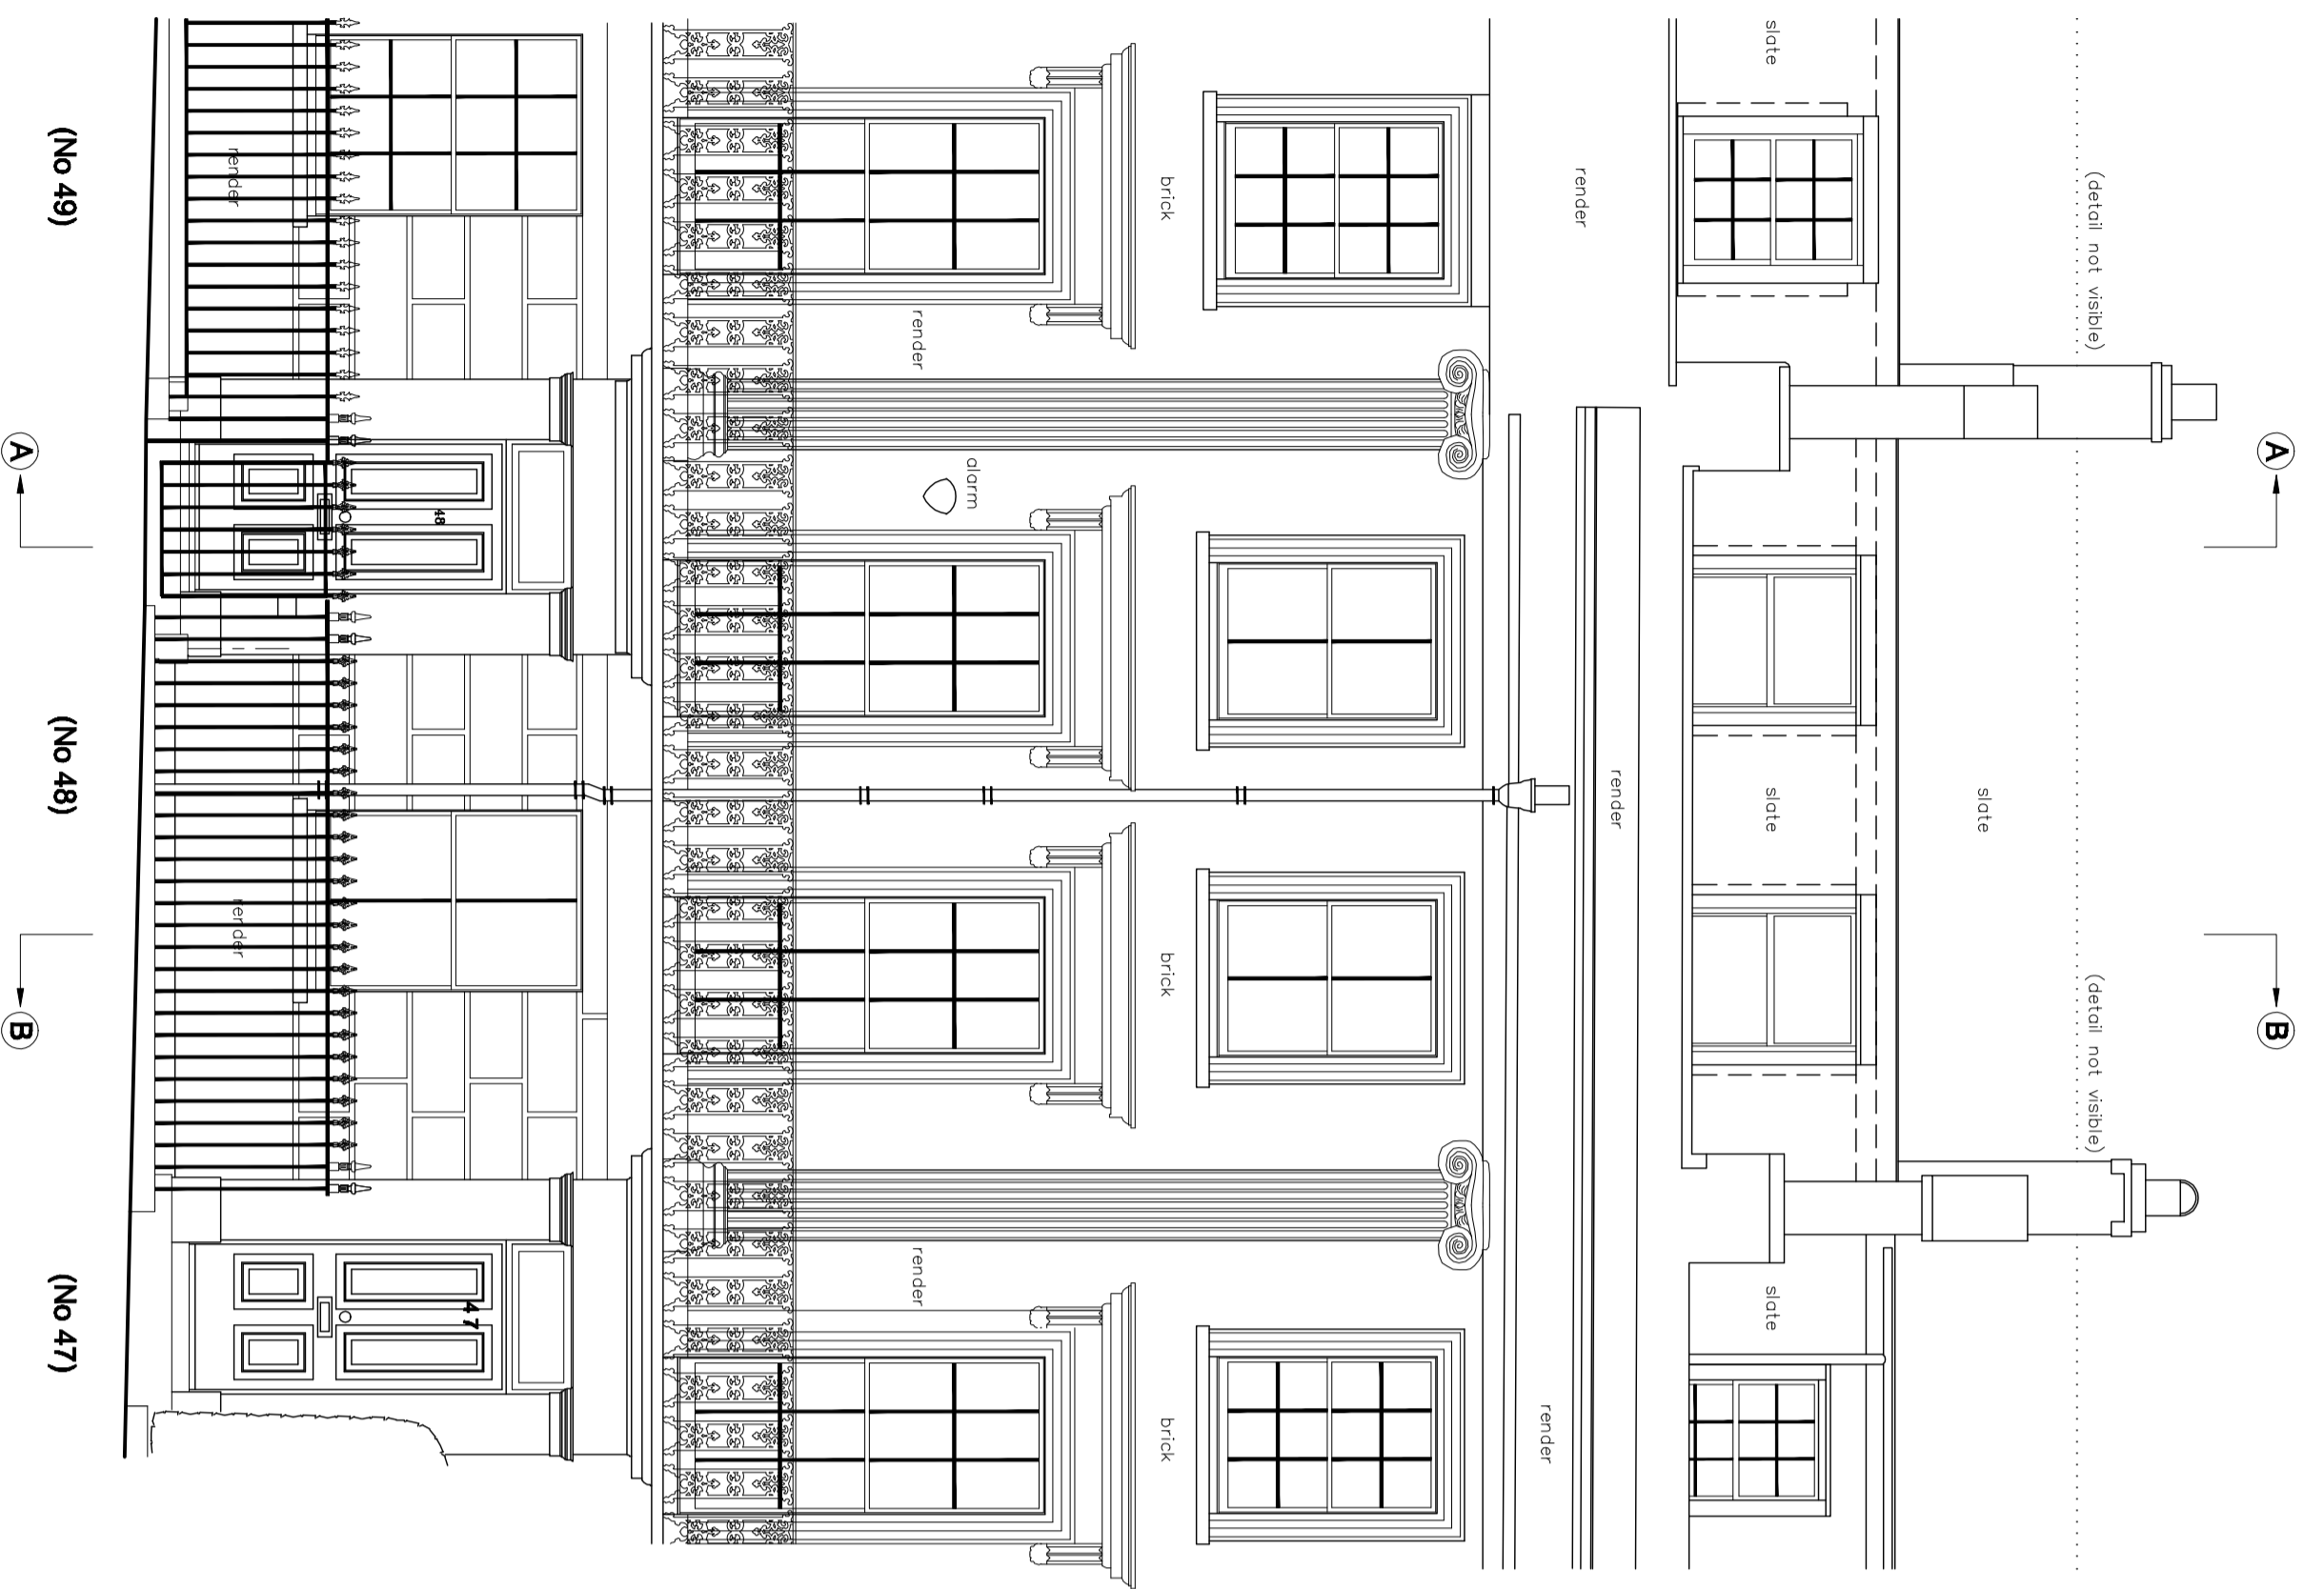


SOUTH-WEST ELEVATION (MORNINGTON TERRACE)

30/08/2012

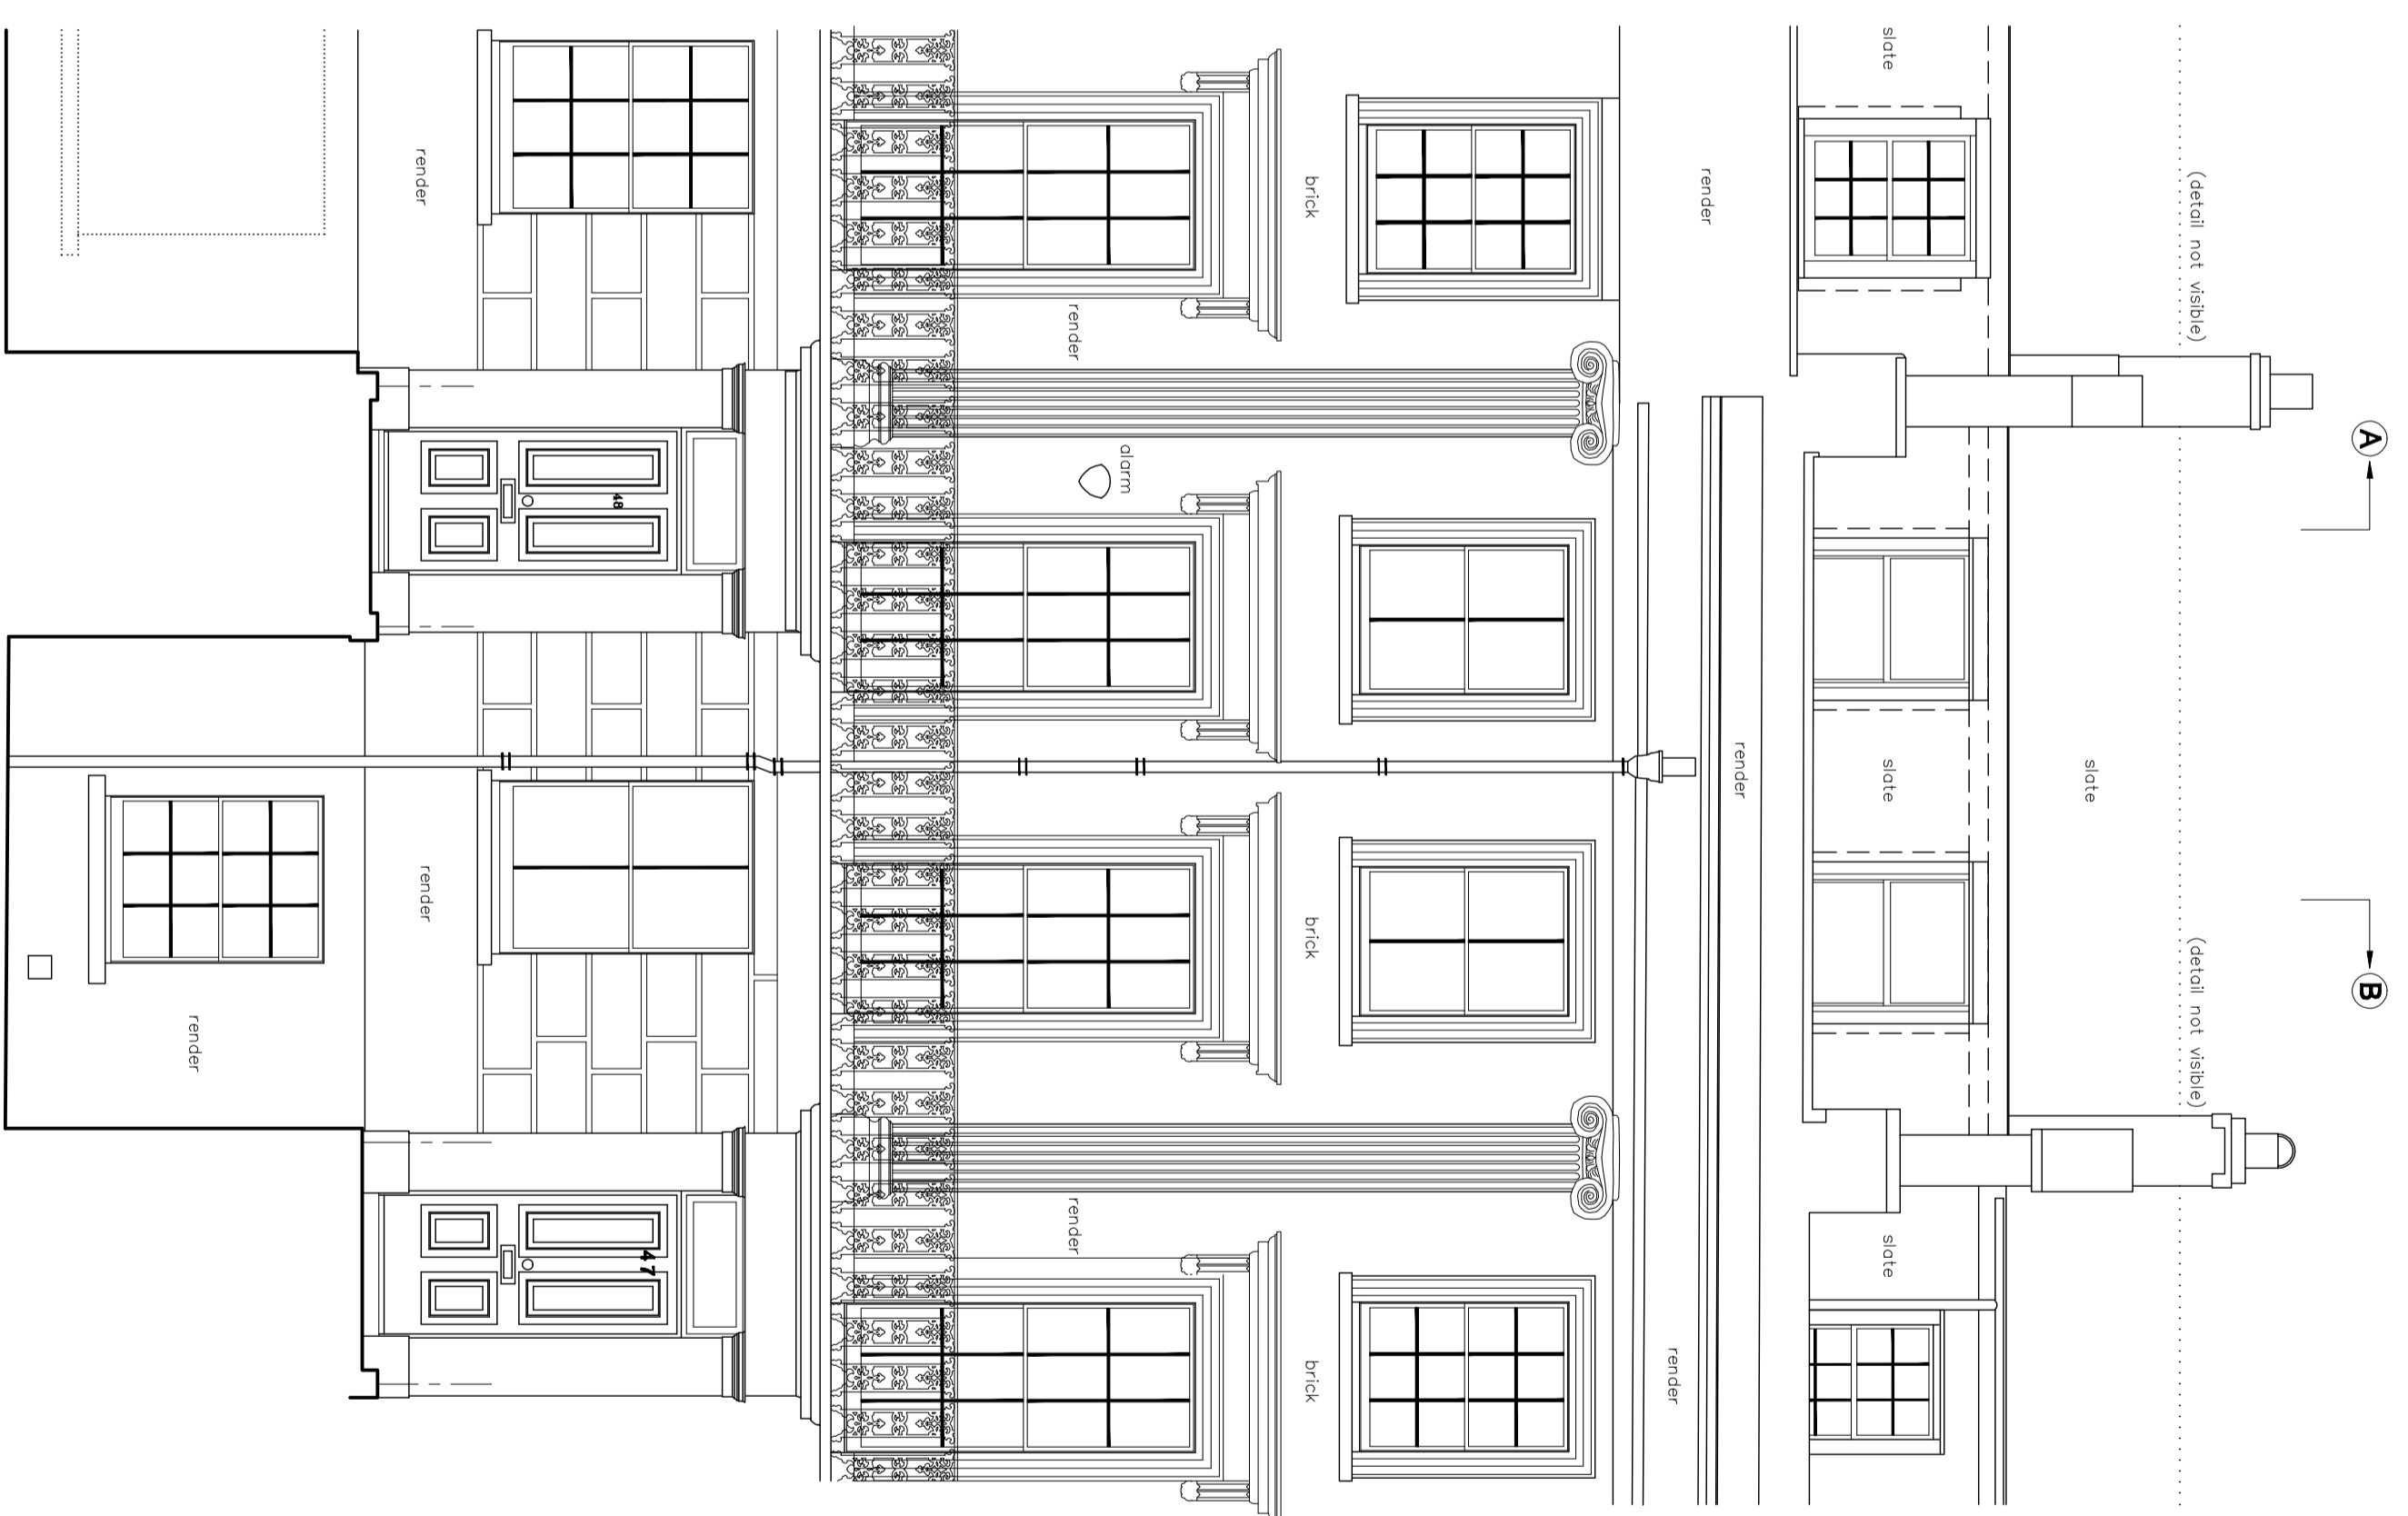

SOUTH-WEST ELEVATION (MORNINGTON TERRACE)

30/08/2012

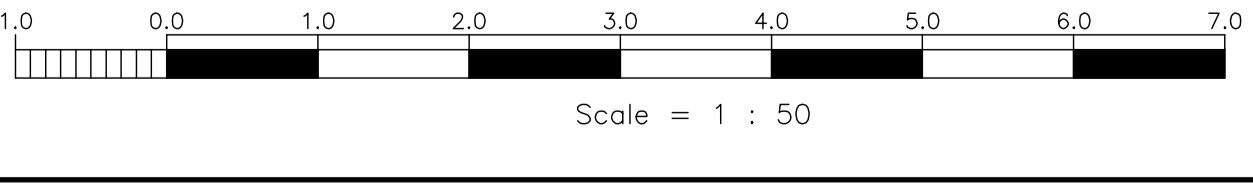

job
No 48 MORNINGTON TERRACE
 LONDON
 NW1 7RT

client
UNDERCOVER ARCHITECTURE LTD.

title
ELEVATIONS

scale
1:50

date
DECEMBER 2012

ON CENTRE SURVEYS LTD.
 LAND & BUILDING SURVEYORS
 CONSULTING ENGINEERS
 100, Mornington Square, London NW1 7RT
 TEL: 01956 336529 FAX: 01956 316616
 E-MAIL: info@oncentresurveys.co.uk
 A member of The Survey Association